
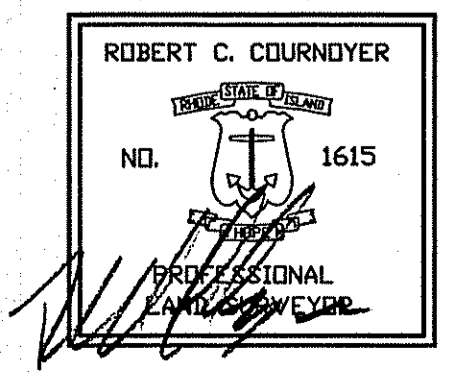
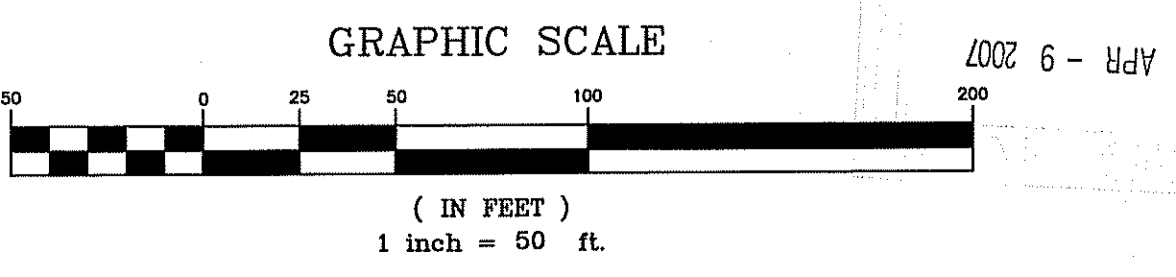


- LEGEND**
- GB GRANITE BOUND FOUND
  - I.P. IRON PIPE
  - N/F NOW OR FORMERLY SQUARE FEET
  - TH2B SOIL EVALUATION TEST HOLE
  - ▲L2-1 LEDGE TEST HOLE

LOCUS  
NOT TO SCALE

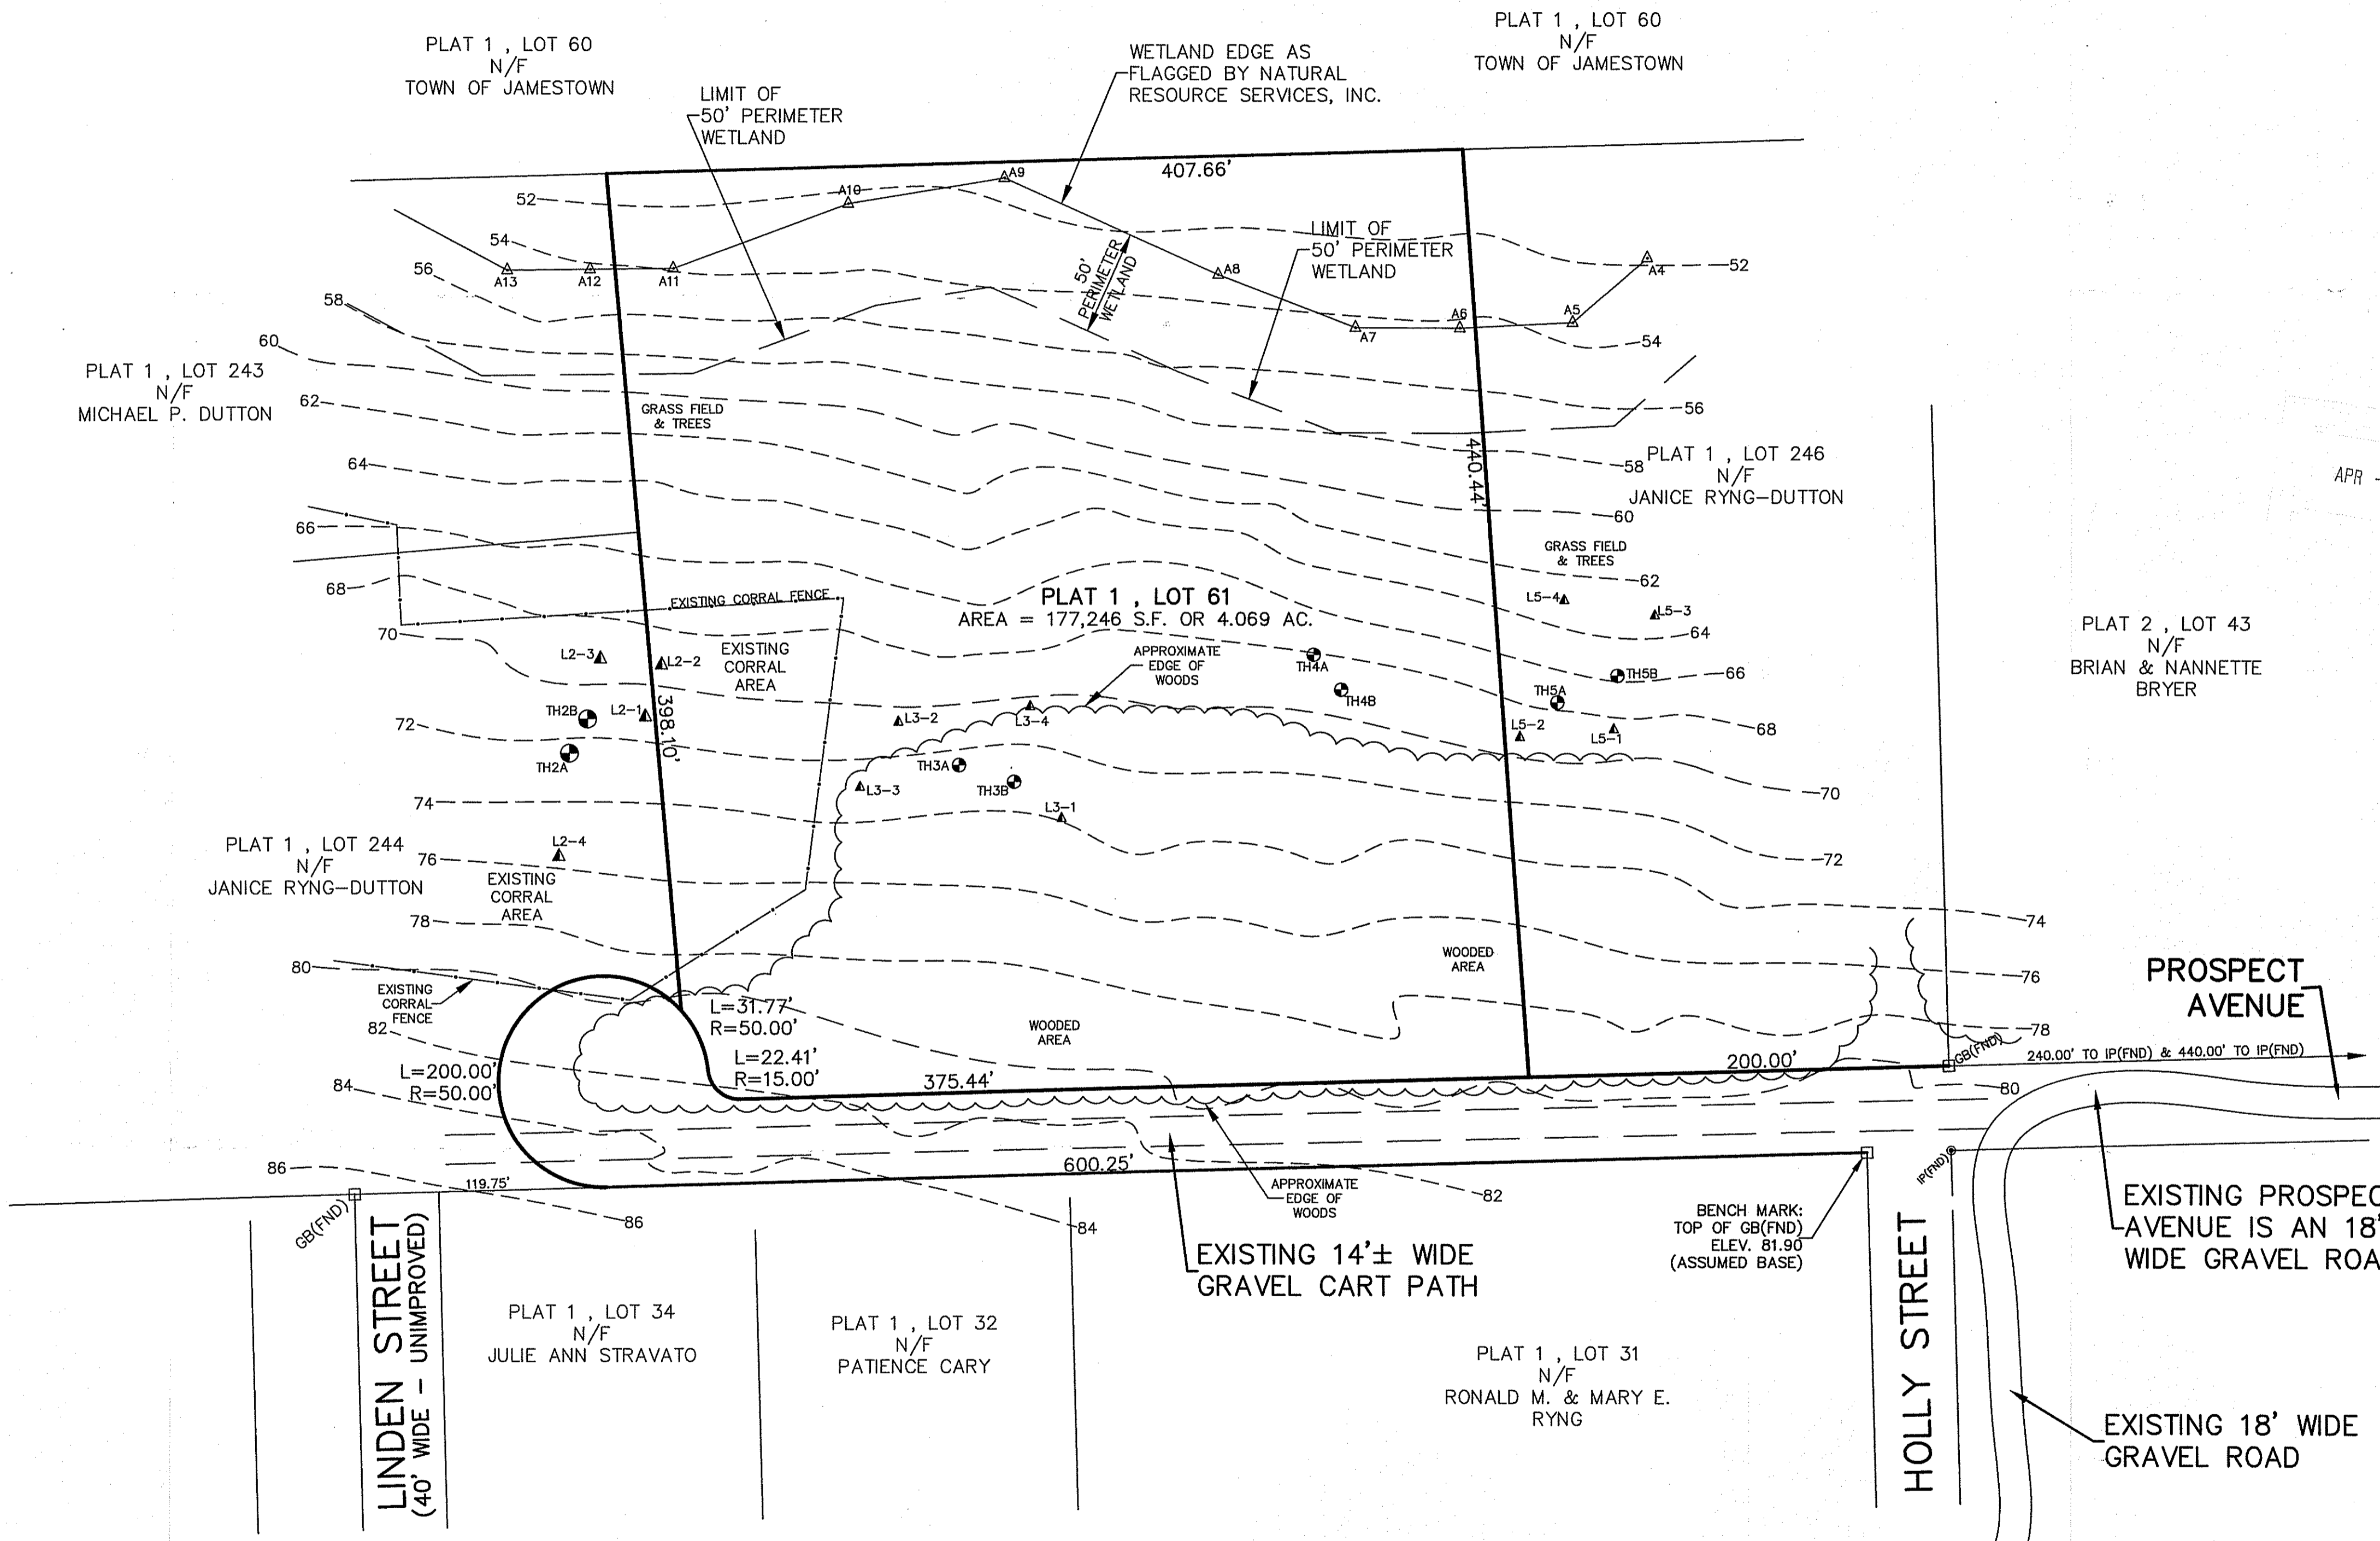

I HEREBY CERTIFY THAT THIS SURVEY AND PLAN CONFORMS TO A CLASS 1 STANDARD AS ADOPTED BY THE RHODE ISLAND BOARD OF REGISTRATION FOR PROFESSIONAL LAND SURVEYORS.

BY: *Robert C. Cournoyer* DATE: 4/4/07  
ROBERT C. COURNOYER, PLS#1615

|   |                        |
|---|------------------------|
| RC COURNOYER ENTERPRISES, INC.<br>297 COWSETT AVENUE SUITE 7<br>WEST WARWICK, R.I. 02893<br>PHONE 401-826-8811 FAX 401-826-8812 |                        |
| V. P. ENTERPRISES, L.L.C.<br>PLAT 1, LOT 61<br>PROSPECT AVENUE<br>JAMESTOWN, RHODE ISLAND                                       |                        |
| DRAWING NO:<br>DUTTON   | REVISIONS:<br>NONE     |
| SHEET NO:<br>1 OF 1   | DATE:<br>APRIL 4, 2007 |
| SCALE:<br>1" = 50'  | DRAWN BY:<br>M. R. D.  |