


REVISED PER. DEM.  
SHEET NUMBERING  
SHEETS 1, 2, & 3 OF 3

Kindly be advised that this Permit is not equivalent to a verification of the type or extent of freshwater wetlands on site.

NOTES:  
1. THE CONTRACTOR SHALL CONSTRUCT MANHOLE WITH FRAME AND COVER OVER EXISTING PIPE.

DEPARTMENT OF ENVIRONMENTAL MANAGEMENT  
OFFICE OF WATER RESOURCES  
FRESHWATER WETLANDS PROGRAM  
APPROVED WITH CONDITIONS  
AS SPECIFIED IN THE LETTER OF APPROVAL  
DATED MAR - 5 2009 FILE # 07-0171  
NO CHANGES ALLOWED WITHOUT PRIOR APPROVAL  
APPROVED PLANS MUST BE AT CONSTRUCTION SITE.

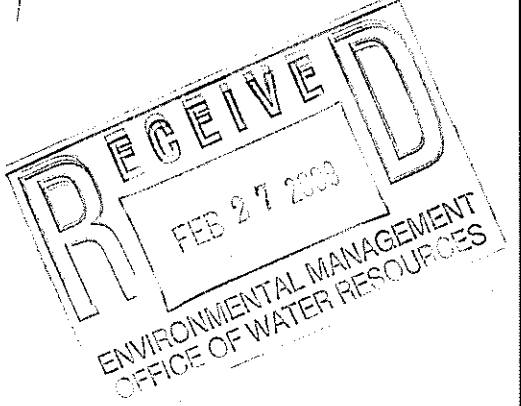


NO.	DATE	BY

RHODE ISLAND  
DEPARTMENT OF TRANSPORTATION  
INTERSECTION IMPROVEMENTS  
VALLEY ROAD AND  
GREEN END AVENUE  
MIDDLETOWN, RHODE ISLAND

DRAINAGE & UTILITY  
PLAN NO. 1  
CHECKED BY \_\_\_\_\_ DATE \_\_\_\_\_ SCALE AS SHOWN

**VHB** VANASSE HANGEN BRUSTLIN, INC.  
TRANSPORTATION LAND DEVELOPMENT  
ENVIRONMENTAL SERVICES  
PROVIDENCE, RHODE ISLAND

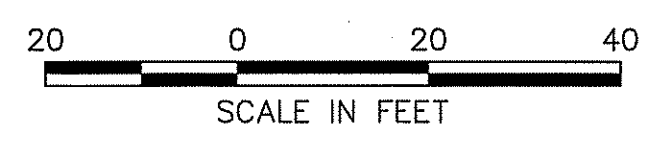


J:\71605.20\cadd\te\plmset\71605DU.dwg





FED. ROAD DIST. NO.	STATE	FEDERAL AID PROJECT NO.	FISCAL YEAR	SHEET NO.	TOTAL SHEETS
1	R.I.		2006	1/1	1/3

REVISED PER DEM:  
SHEET NUMBERING  
SHEETS 1, 2, & 3 of 3

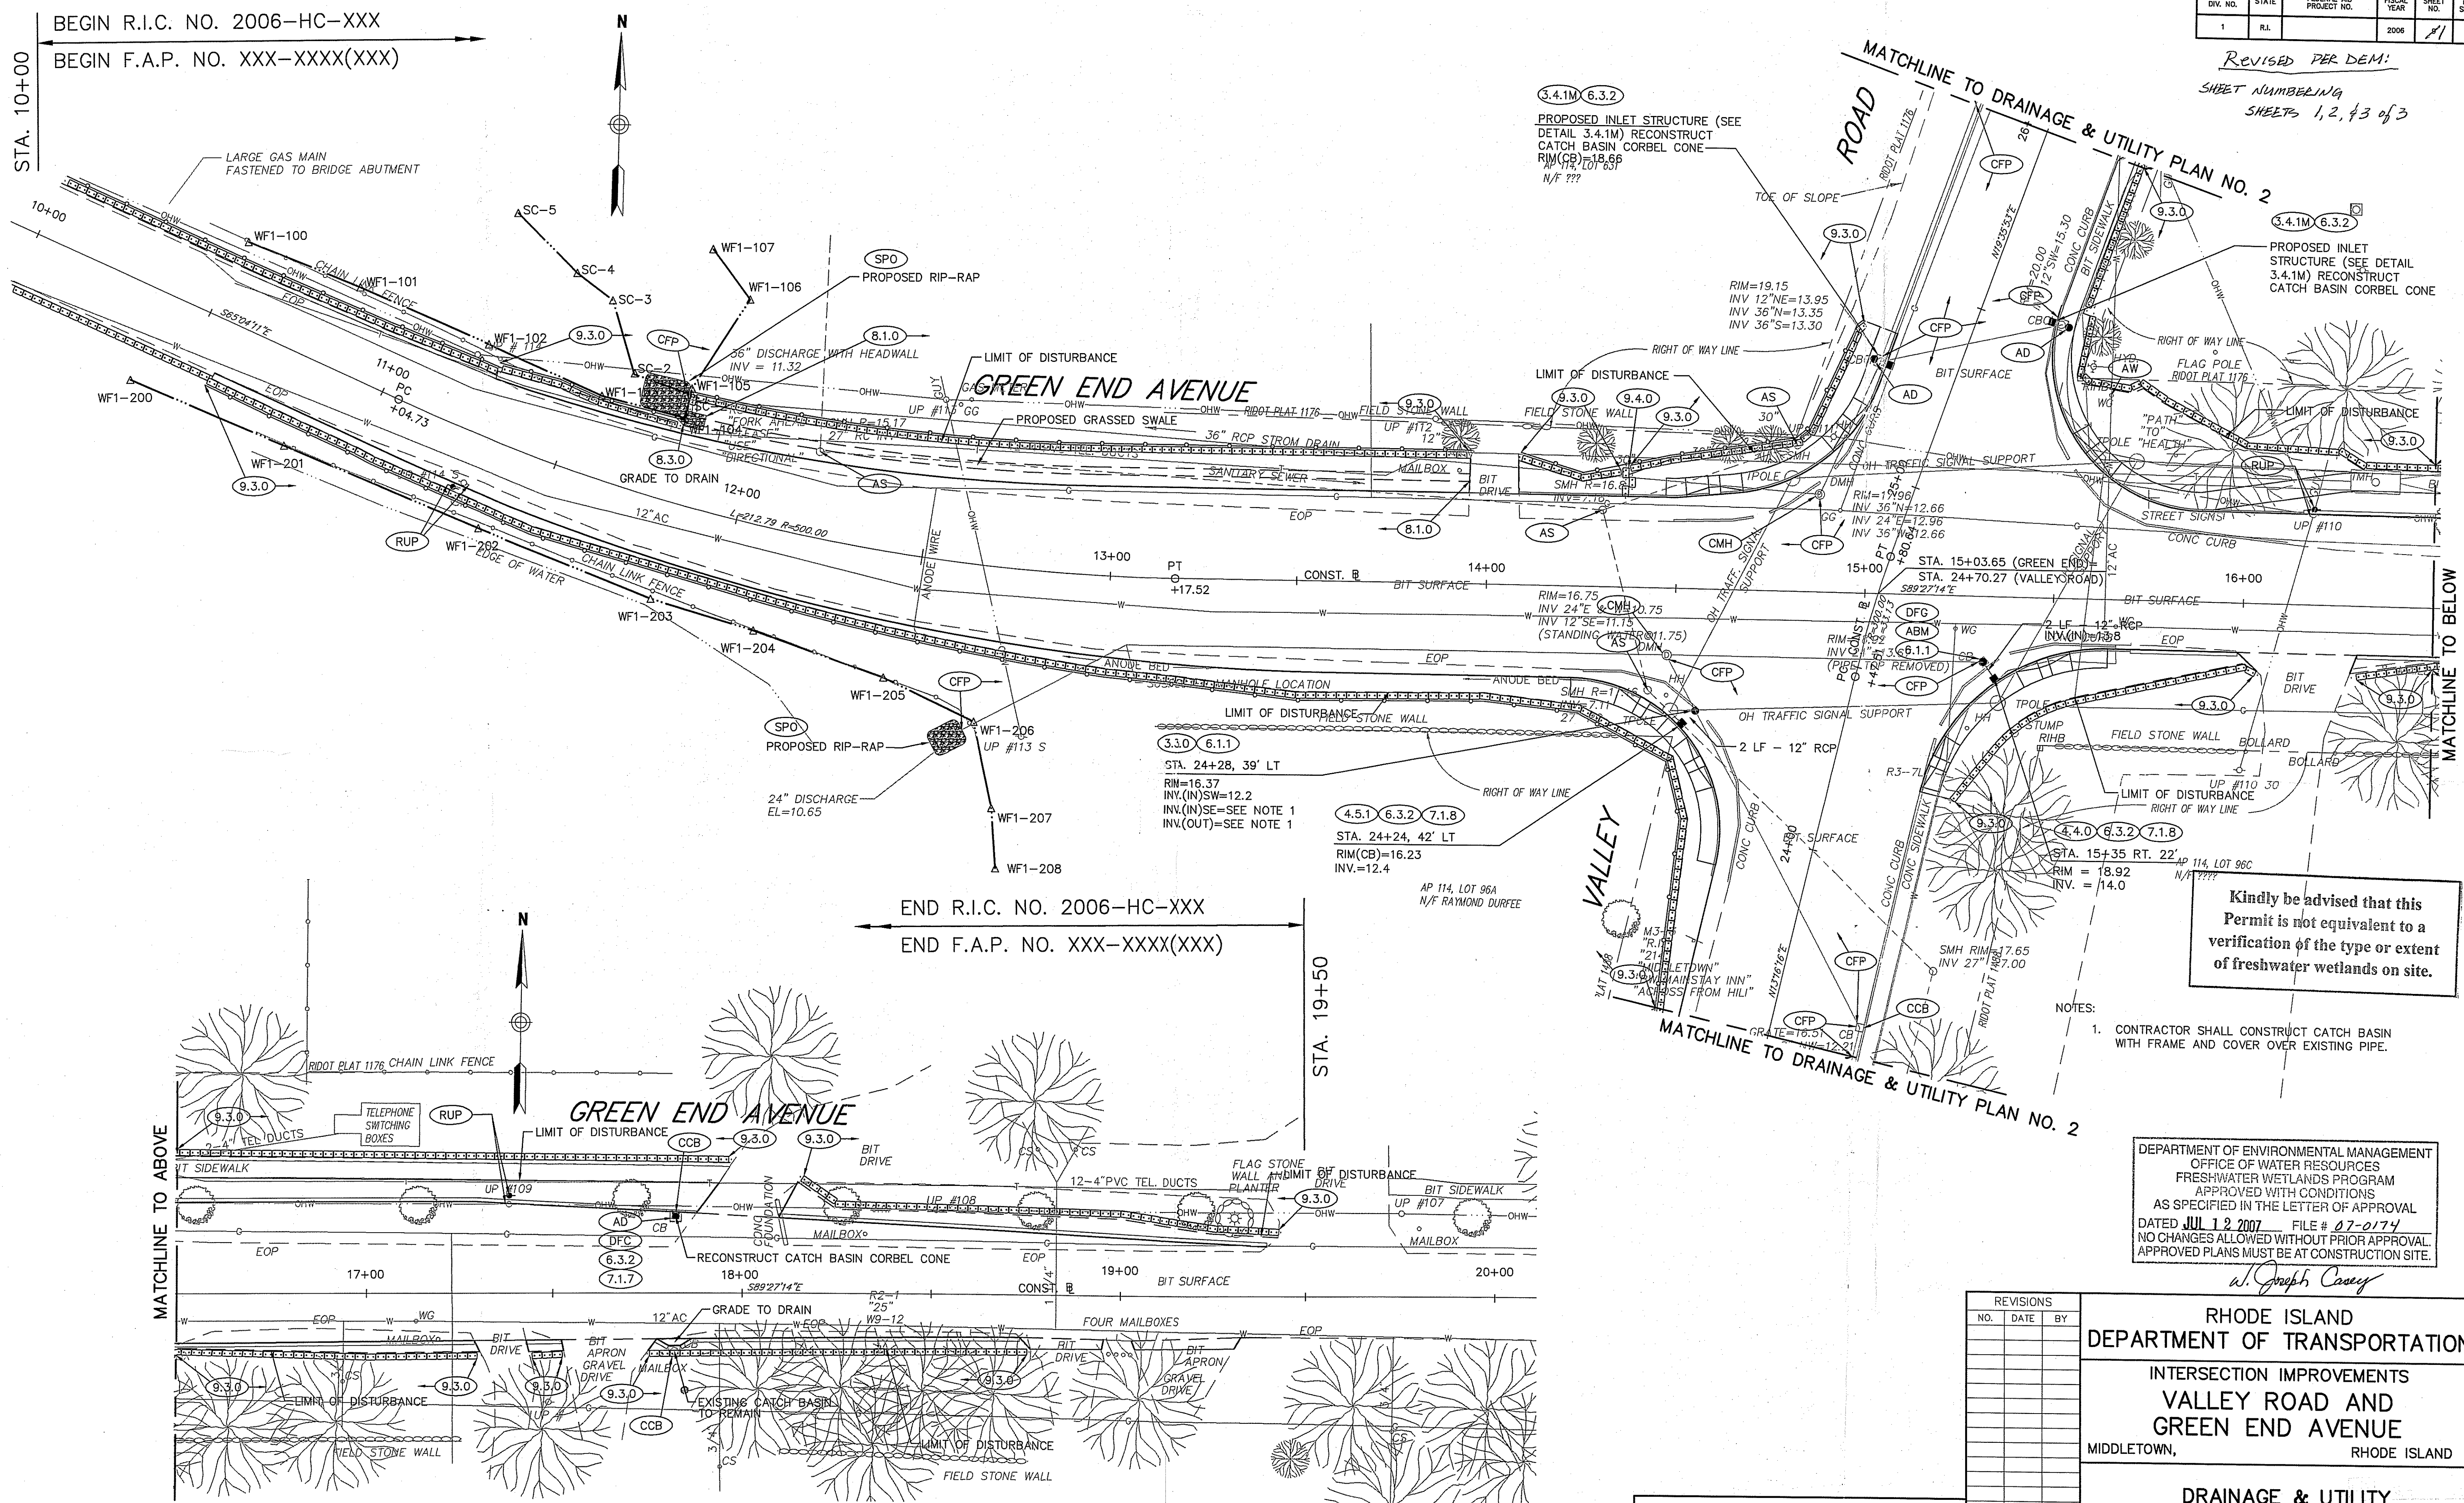

Kindly be advised that this Permit is not equivalent to a verification of the type or extent of freshwater wetlands on site.

- NOTES:
- CONTRACTOR SHALL CONSTRUCT CATCH BASIN WITH FRAME AND COVER OVER EXISTING PIPE.

DEPARTMENT OF ENVIRONMENTAL MANAGEMENT  
OFFICE OF WATER RESOURCES  
FRESHWATER WETLANDS PROGRAM  
APPROVED WITH CONDITIONS  
AS SPECIFIED IN THE LETTER OF APPROVAL  
DATED JUL 12 2007 FILE # 07-0174  
NO CHANGES ALLOWED WITHOUT PRIOR APPROVAL.  
APPROVED PLANS MUST BE AT CONSTRUCTION SITE.

*W. Joseph Casey*

RHODE ISLAND  
DEPARTMENT OF TRANSPORTATION  
INTERSECTION IMPROVEMENTS  
VALLEY ROAD AND  
GREEN END AVENUE  
MIDDLETOWN, RHODE ISLAND

DRAINAGE & UTILITY  
PLAN NO. 1

APR 12 2007

CHECKED BY \_\_\_\_\_ DATE \_\_\_\_\_ SCALE AS SHOWN

REVISIONS	NO.	DATE	BY

**VHB** VANASSE HANGEN BRUSTLIN, INC.  
TRANSPORTATION LAND DEVELOPMENT  
ENVIRONMENTAL SERVICES  
PROVIDENCE, RHODE ISLAND



J:\71603.20\cadd\te\plan\set\71603DU.dwg



