
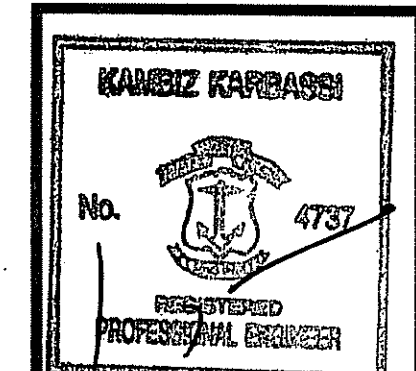



LEGEND:

⊙	SEWER MANHOLE	WF	WOOD FENCE
⊖	DRAIN MANHOLE	SR	SHRUB
⊕	TELEPHONE MANHOLE	T	TREE
⊗	CABLE TV MANHOLE	ENT	ENTRANCE
⊙	MBTA MANHOLE	BS	BOTTOM OF STEPS
⊙	STEAM MANHOLE	TS	TOP OF STEPS
⊙	ELECTRIC MANHOLE	CCB	CAPE COD BERM
⊙	WATER MANHOLE	BW	BOTTOM OF WALL
⊙	MANHOLE	T.S.	TOP SHELF
♿	HANDICAP RAMP	o.f.p.	FLAG POLE
⊕	GAS SHUT OFF	N/F	NOW OR FORMERLY
⊕	WATER SHUT OFF	FFE	FIRST FLOOR ELEVATION
⊕	BOSTON WATER METER	⊕	OBSERVATION WELL
⊕	CATCH BASIN	TBM	TEMPORARY BENCH MARK
⊕	CATCH BASIN-ROUND	F.E.S.	FLARED END SECTION
⊕	LIGHT POLE	TC	TOP OF CURB
⊕	UTILITY POLE	BC	BOTTOM OF CURB
⊕	GUTTER INLET	N.V.P.	NO VISIBLE PIPES
⊕	HYDRANT	TW	TOP OF WALL
⊕	SIGN	T.O.W.	TOP OF WATER
⊕	MAIL BOX	T.O.D.	TOP OF DEBRIS
⊕	WALK LIGHT	FOW	FULL OF WATER
⊕	TRAFFIC SIGNAL	WF-##	WETLAND FLAG NUMBER
⊕	PARKING METER	▲	WETLAND FLAG
⊕	ELECTRIC HANDHOLE	—	EDGE OF WOODS
⊕	SHUT OFF		
⊕	BOLLARD		
I=	INVERT ELEVATION		
R=	RIM ELEVATION		
T.	TOP		
B.	BOTTOM		
BIT.	BITUMINOUS		
CONC.	CONCRETE		
A/C	AIR CONDITIONING UNIT		
PIV	POST INDICATOR VALVE		
VGC	VERTICAL GRANITE CURB		
SGC	SLOPED GRANITE CURB		
CC	CONCRETE CURB		
CLF	CHAIN LINK FENCE		

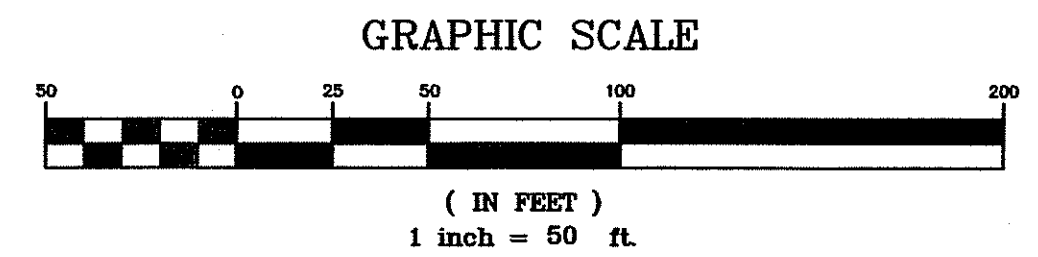

REVISIONS


No.	DATE	DRWN	CHKD

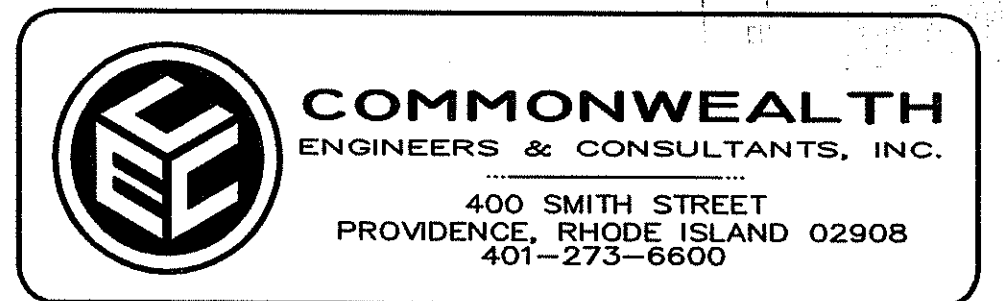

WETLAND EDGE VERIFICATION
for
ASSESSORS PLAT 35 LOT 188
in
CUMBERLAND, RHODE ISLAND

SCALE: 1"=50'	SHEET NO: 1 of 1
DRAWN BY: KAB	DESIGN BY: ---
DATE: JUNE 18, 2007	CHECKED BY: ---
PROJECT NO.: 07019.00	

RECEIVED JUN 20 2007

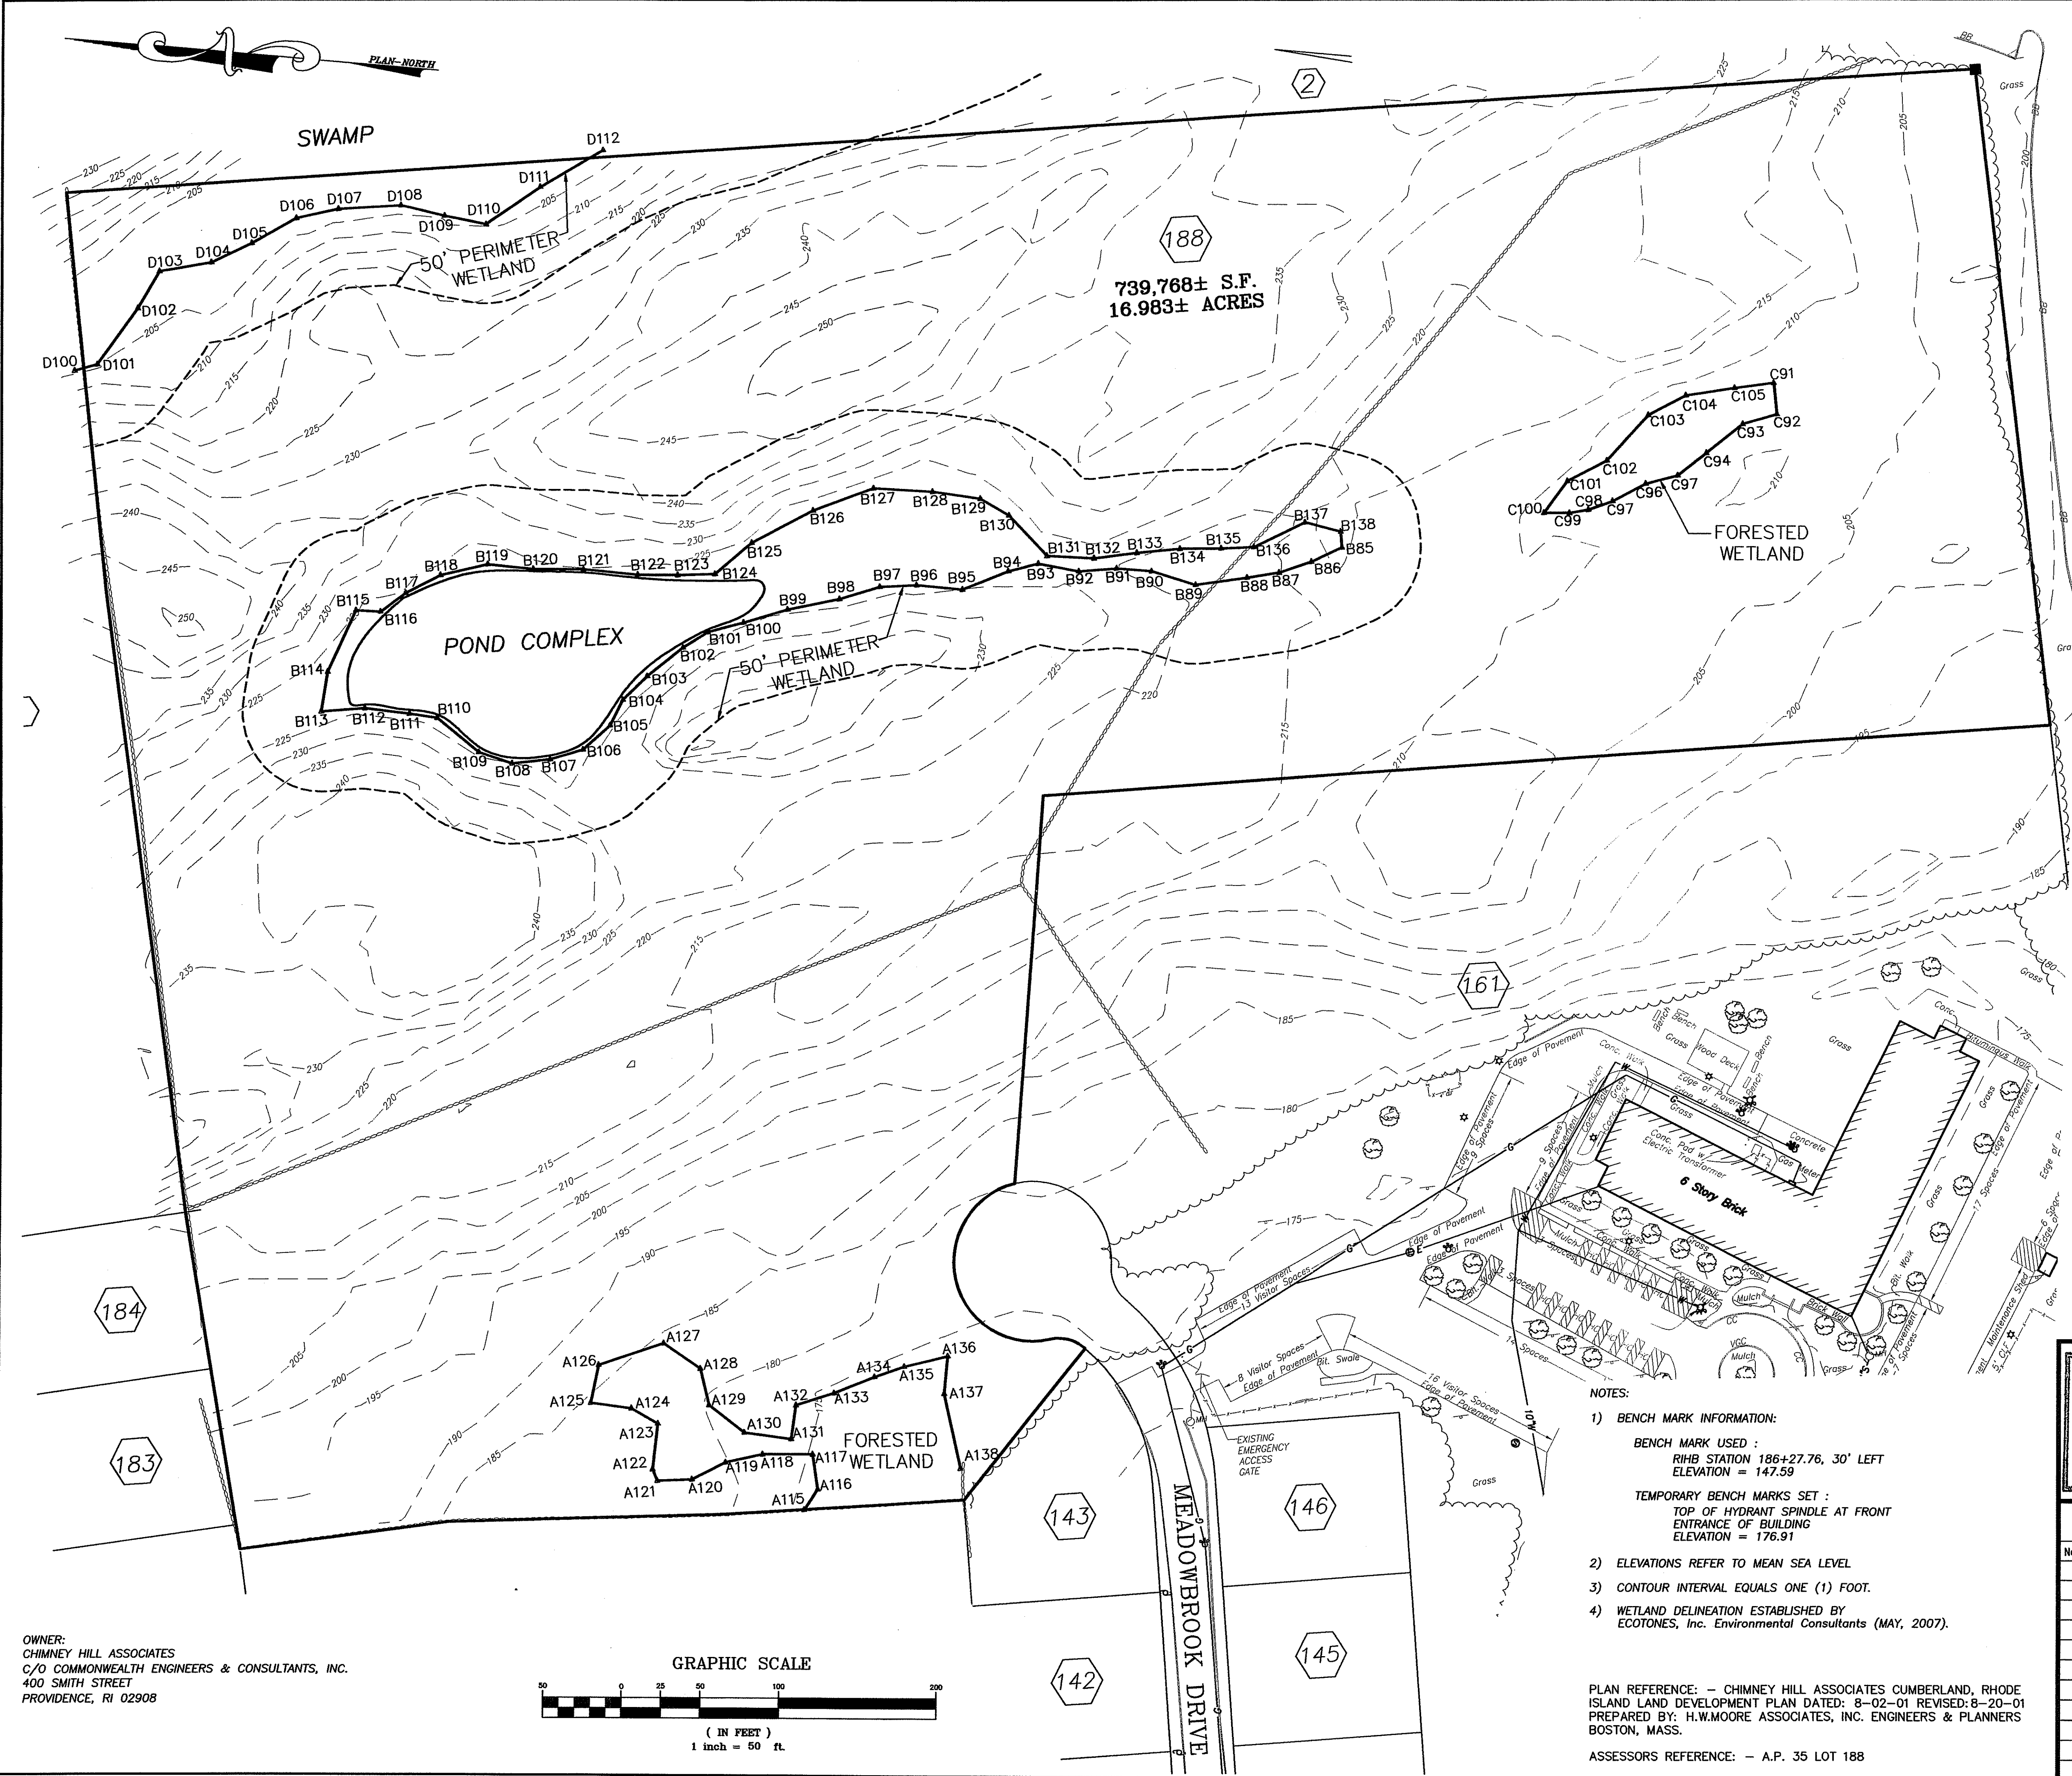


LEGEND:


⊙	SEWER MANHOLE	WF	WOOD FENCE
⊙	DRAIN MANHOLE	SR	SHRUB
⊙	TELEPHONE MANHOLE	T	TREE
⊙	CABLE TV MANHOLE	ENT	ENTRANCE
⊙	MBTA MANHOLE	BS	BOTTOM OF STEPS
⊙	STEAM MANHOLE	TS	TOP OF STEPS
⊙	ELECTRIC MANHOLE	CCB	CAPE COD BERM
⊙	WATER MANHOLE	BW	BOTTOM OF WALL
⊙	MANHOLE	T.S.	TOP SHELF
⊙	HANDICAP RAMP	o.f.p.	FLAG POLE
⊙	GAS SHUT OFF	N/F	NOW OR FORMERLY
⊙	WATER SHUT OFF	F.F.E.	FIRST FLOOR ELEVATION
⊙	BOSTON WATER METER	⊙	OBSERVATION WELL
⊙	CATCH BASIN	TBM	TEMPORARY BENCH MARK
⊙	CATCH BASIN-ROUND	F.E.S.	FLARED END SECTION
⊙	LIGHT POLE	TC	TOP OF CURB
⊙	UTILITY POLE	BC	BOTTOM OF CURB
⊙	GUTTER INLET	N.V.P.	NO VISIBLE PIPES
⊙	HYDRANT	TW	TOP OF WALL
⊙	SIGN	T.O.W.	TOP OF WATER
⊙	MAIL BOX	T.O.D.	TOP OF DEBRIS
⊙	WALK LIGHT	FOW	FULL OF WATER
⊙	TRAFFIC SIGNAL	WF-##	WETLAND FLAG NUMBER
⊙	PARKING METER	▲	WETLAND FLAG
⊙	ELECTRIC HANDHOLE	▲	EDGE OF WOODS
⊙	SHUT OFF		
⊙	BOLLARD		
I=	INVERT ELEVATION		
R=	RIM ELEVATION		
T.	TOP		
B.	BOTTOM		
BIT.	BITUMINOUS		
CONC.	CONCRETE		
A/C	AIR CONDITIONING UNIT		
P.V.	POST INDICATOR VALVE		
VGC	VERTICAL GRANITE CURB		
SGC	SLOPED GRANITE CURB		
CC	CONCRETE CURB		
CLF	CHAIN LINK FENCE		

- NOTES:**
- BENCH MARK INFORMATION:
BENCH MARK USED :
RIHS STATION 186+27.76, 30' LEFT
ELEVATION = 147.59
TEMPORARY BENCH MARKS SET :
TOP OF HYDRANT SPINDLE AT FRONT
ENTRANCE OF BUILDING
ELEVATION = 176.91
 - ELEVATIONS REFER TO MEAN SEA LEVEL
 - CONTOUR INTERVAL EQUALS ONE (1) FOOT.
 - WETLAND DELINEATION ESTABLISHED BY
ECOTONES, Inc. Environmental Consultants (MAY, 2007).

PLAN REFERENCE: - CHIMNEY HILL ASSOCIATES CUMBERLAND, RHODE ISLAND LAND DEVELOPMENT PLAN DATED: 8-02-01 REVISED: 8-20-01
PREPARED BY: H.W.MOORE ASSOCIATES, INC. ENGINEERS & PLANNERS BOSTON, MASS.
ASSESSORS REFERENCE: - A.P. 35 LOT 188

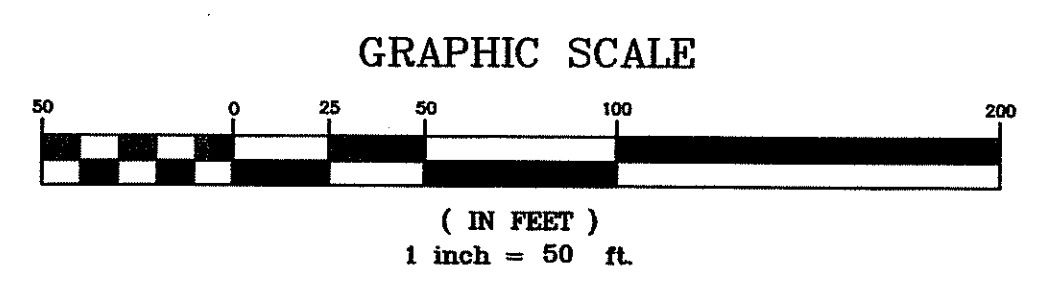

OWNER:
CHIMNEY HILL ASSOCIATES
C/O COMMONWEALTH ENGINEERS & CONSULTANTS, INC.
400 SMITH STREET
PROVIDENCE, RI 02908

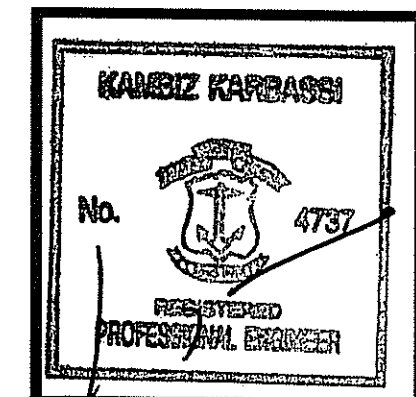

REVISIONS

No.	DATE	DRWN	CHKD

COMMONWEALTH ENGINEERS & CONSULTANTS, INC.
400 SMITH STREET
PROVIDENCE, RHODE ISLAND 02908
401-273-6600

WETLAND EDGE VERIFICATION
for
ASSESSORS PLAT 35 LOT 188
in
CUMBERLAND, RHODE ISLAND

SCALE: 1"=50'	SHEET NO: 1 of 1
DRAWN BY: KAB	DESIGN BY: ---
DATE: JUNE 18, 2007	CHECKED BY: ---
PROJECT NO.: 07019.00	

RECEIVED
JUN 29 2007