


Engineered by:
BETA Group, Inc.
Engineers • Scientists • Planners

6 Blackstone Valley Place
Lincoln, RI 02865
401.333.2382
email: BETA@BETA-inc.com

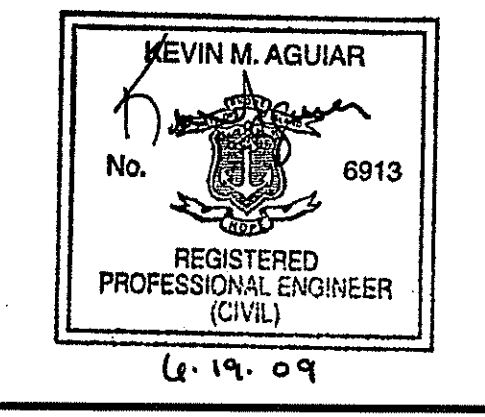

Client:

University of Rhode Island
South Kingstown, Rhode Island

Project:
URI Research Park Area 1


Title:
RIDEM Wetland Edge Verification Plan No. 1

Revisions

No.	Description	Date
1	DEM Biological Comments	3/9/09



File: 3434 Wet Delin Maps.dwg
 Drawn By: MJZ
 Dept. Ckd. By:
 Project Ckd. By: KMA
 Job No: 3434 Date: 6/1/07

North Arrow

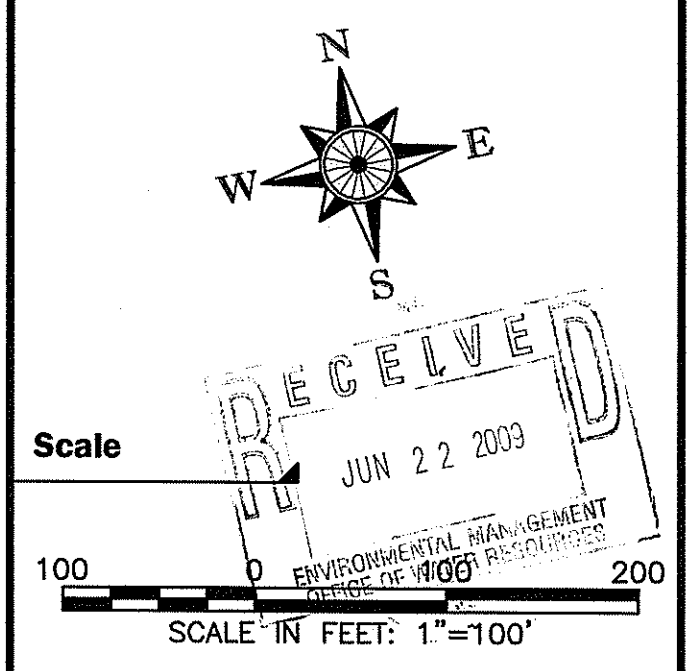

UNLESS OTHERWISE NOTED OR CHANGED BY REPRODUCTION
Not for Construction
 Sheet No.: **1**
 Plot Date: Jun 19, 2009 11:26am

N:\3400a\3434 URI Flag Rd Parcel\AutoCAD Files\Flag Rd Parcel\AutoCAD Files\3434 Wet Delin Maps.dwg

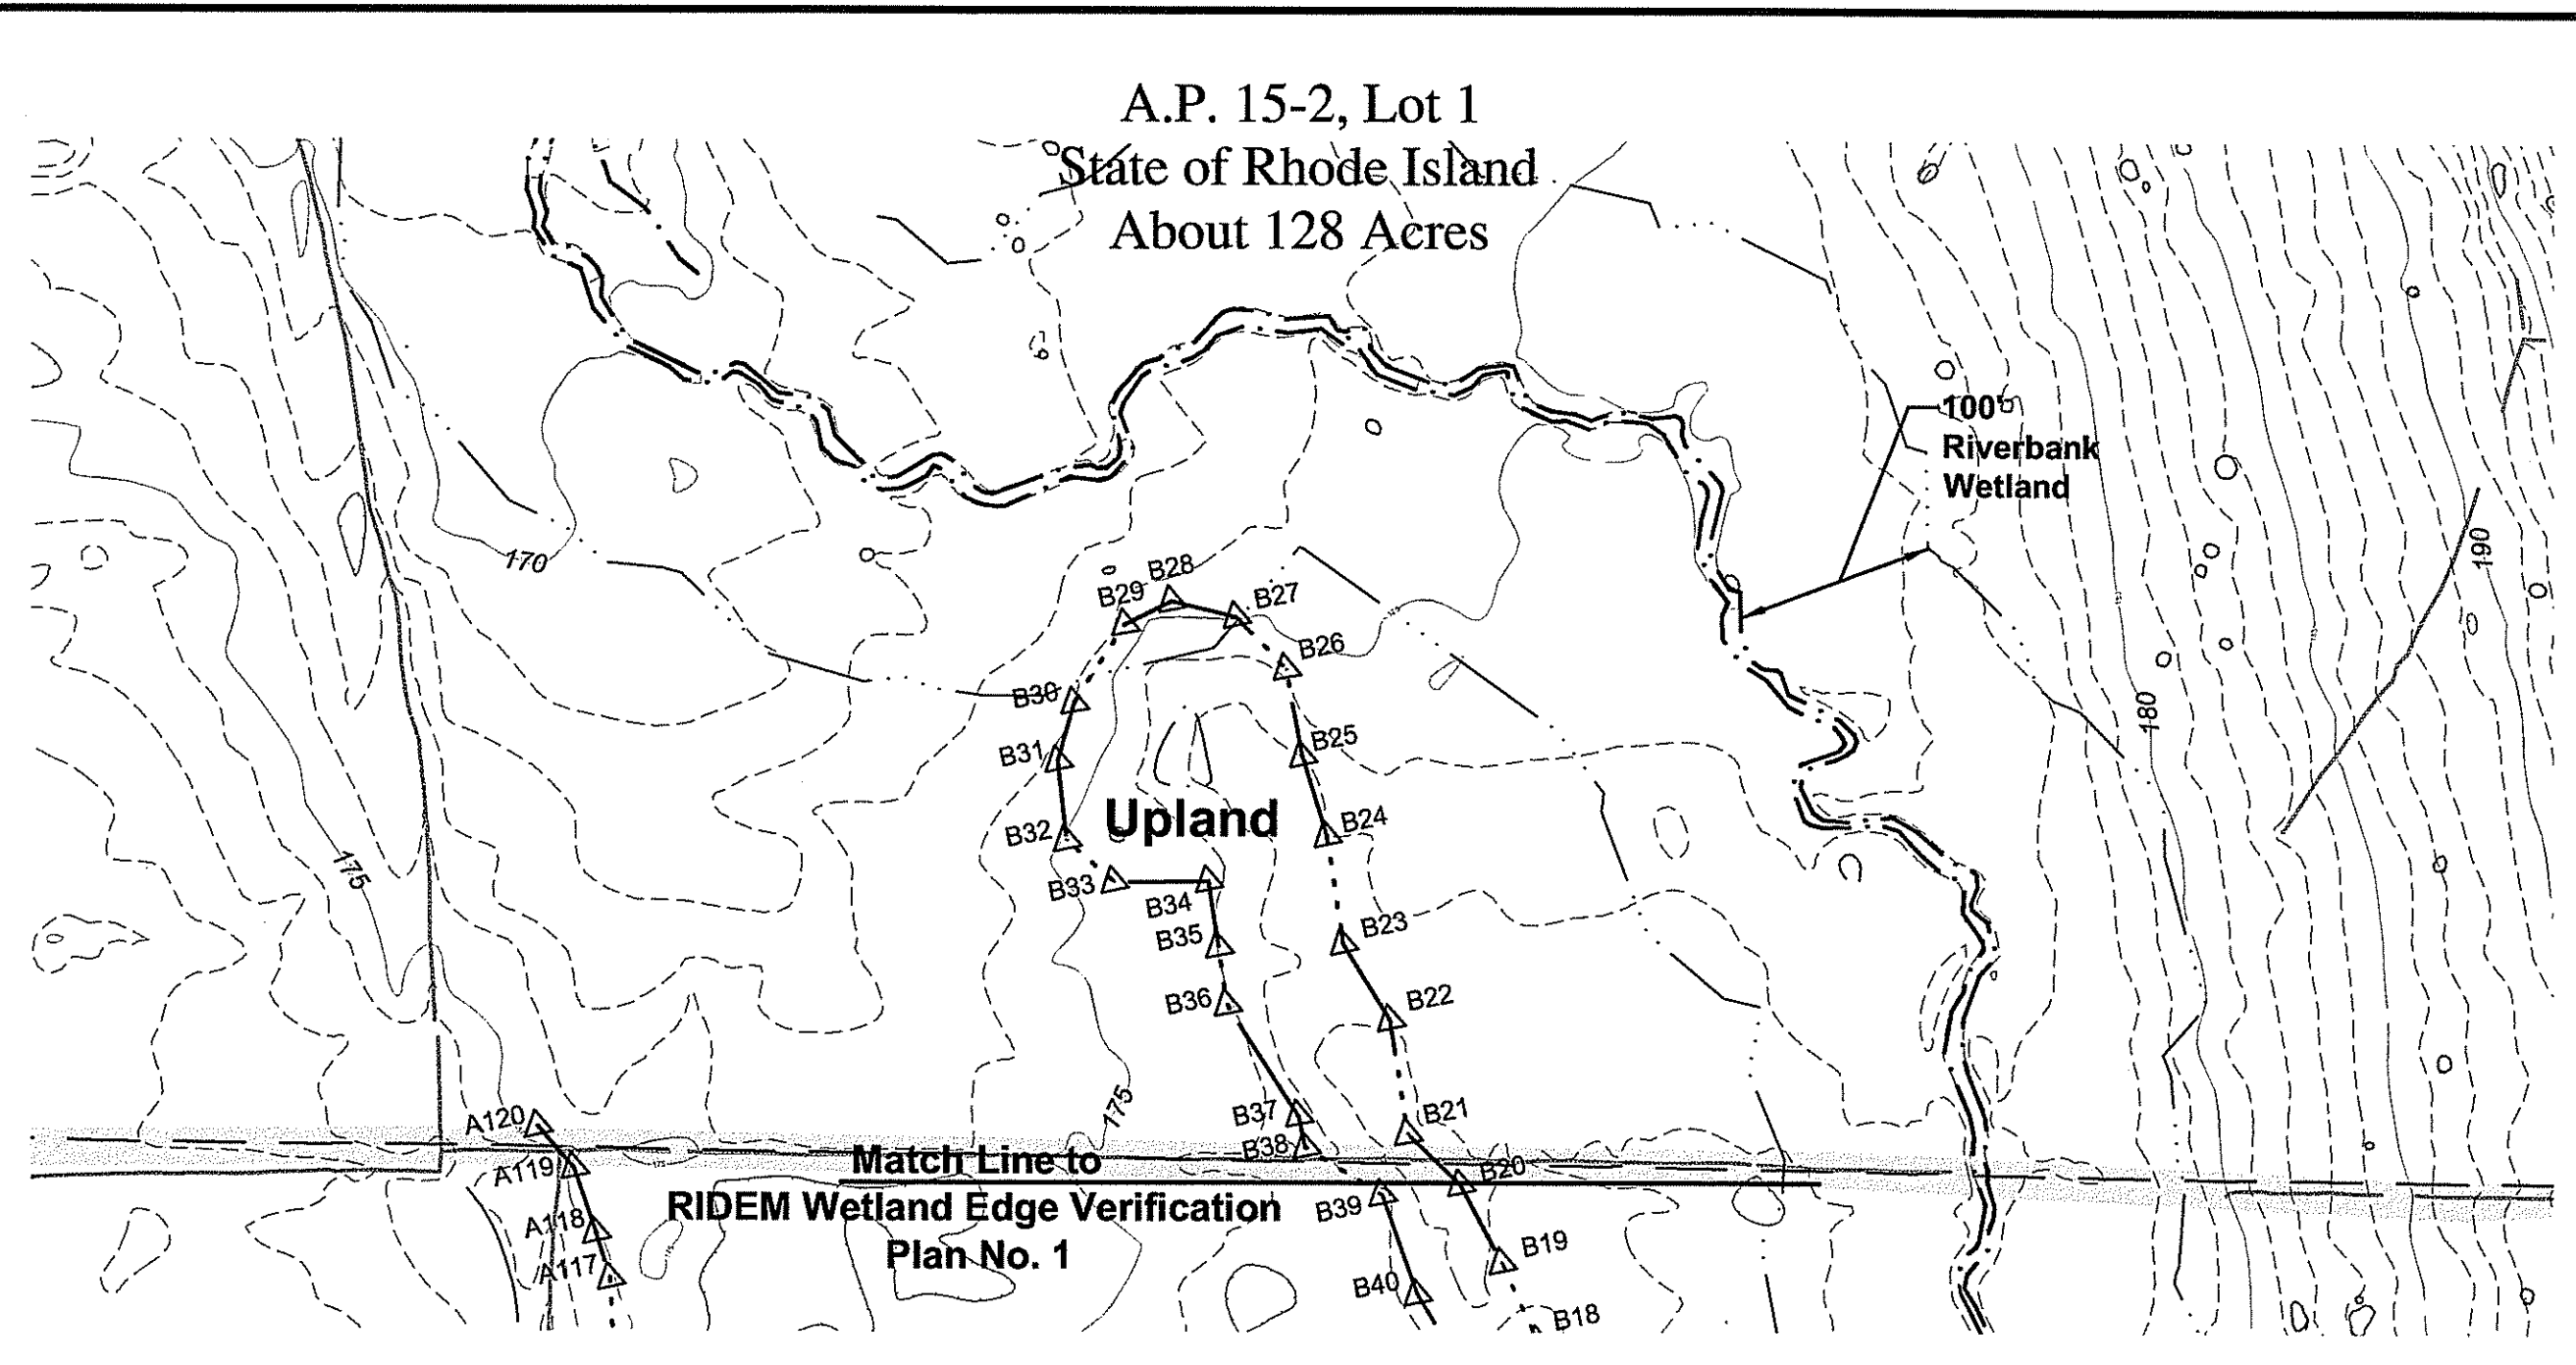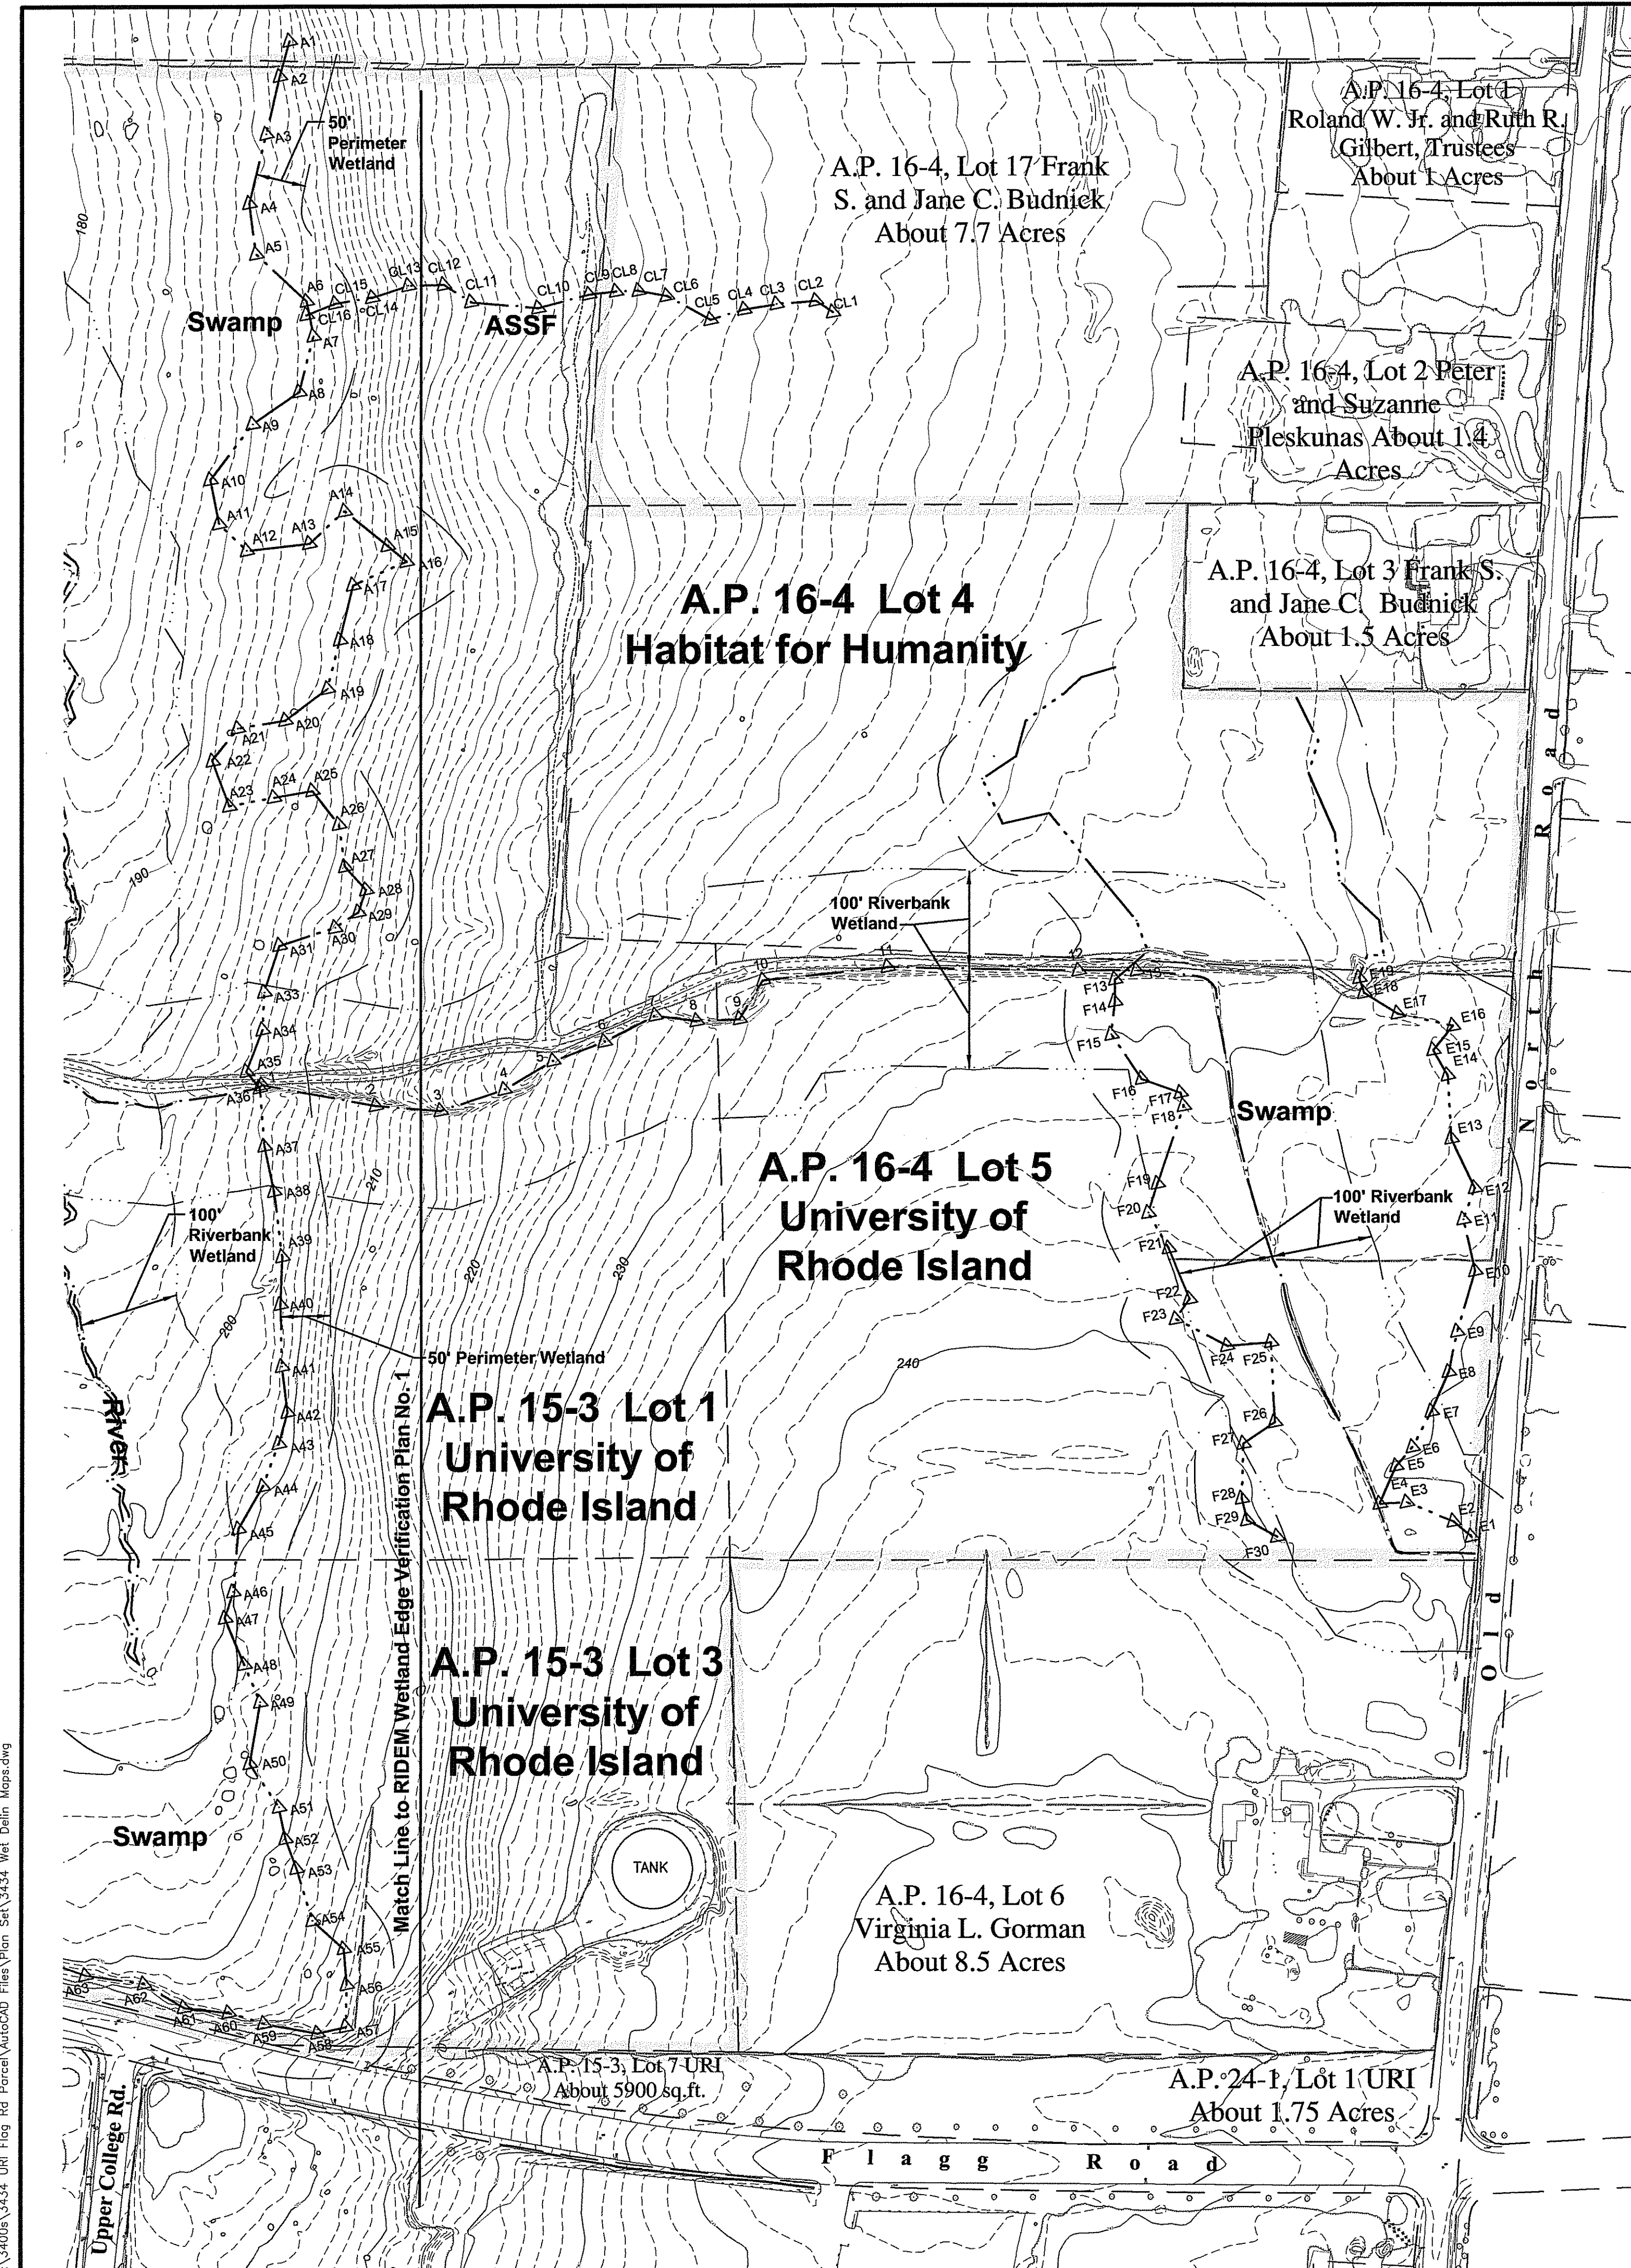

Engineered by:
BETA Group, Inc.
 Engineers • Scientists • Planners
 6 Blackstone Valley Place
 Lincoln, RI 02865
 401.333.2382
 email: BETA@BETA-inc.com

KEVIN M. AGUIAR
 No. 6913
 REGISTERED PROFESSIONAL ENGINEER (CIVIL)
 6-19-09

Client:

University of Rhode Island
 South Kingstown, Rhode Island

Project
URI Research Park Area 1

Title
RIDEM Wetland Edge Verification Plan No. 2

Revisions

No.	Description	Date
1	DEM Biological Comments	3/9/09

File: 3434 Wet Delin Maps.dwg
 Drawn By: MJZ
 Dept. Ckd. By:
 Project Ckd. By: KMA
 Job No: 3434 Date: 6/1/07

North Arrow

Scale


 SCALE IN FEET: 1"=100'
 JUN 22 2009

UNLESS OTHERWISE NOTED OR CHANGED BY REPRODUCTION
Not for Construction
 Sheet No.:
2
 Plot Date: Jun 19, 2009 10:45am

Legend

	Flagged Wetland Line
	100 Ft. Riverbank Wetland Line
	50' Perimeter Wetland Line
	Contour Major
	Contour Minor
	Gravel Road
	Stone Wall
	River

N:\3400a\3434 URI Flag Parcel AutoCAD Files\Plan Set\3434 Wet Delin Maps.dwg

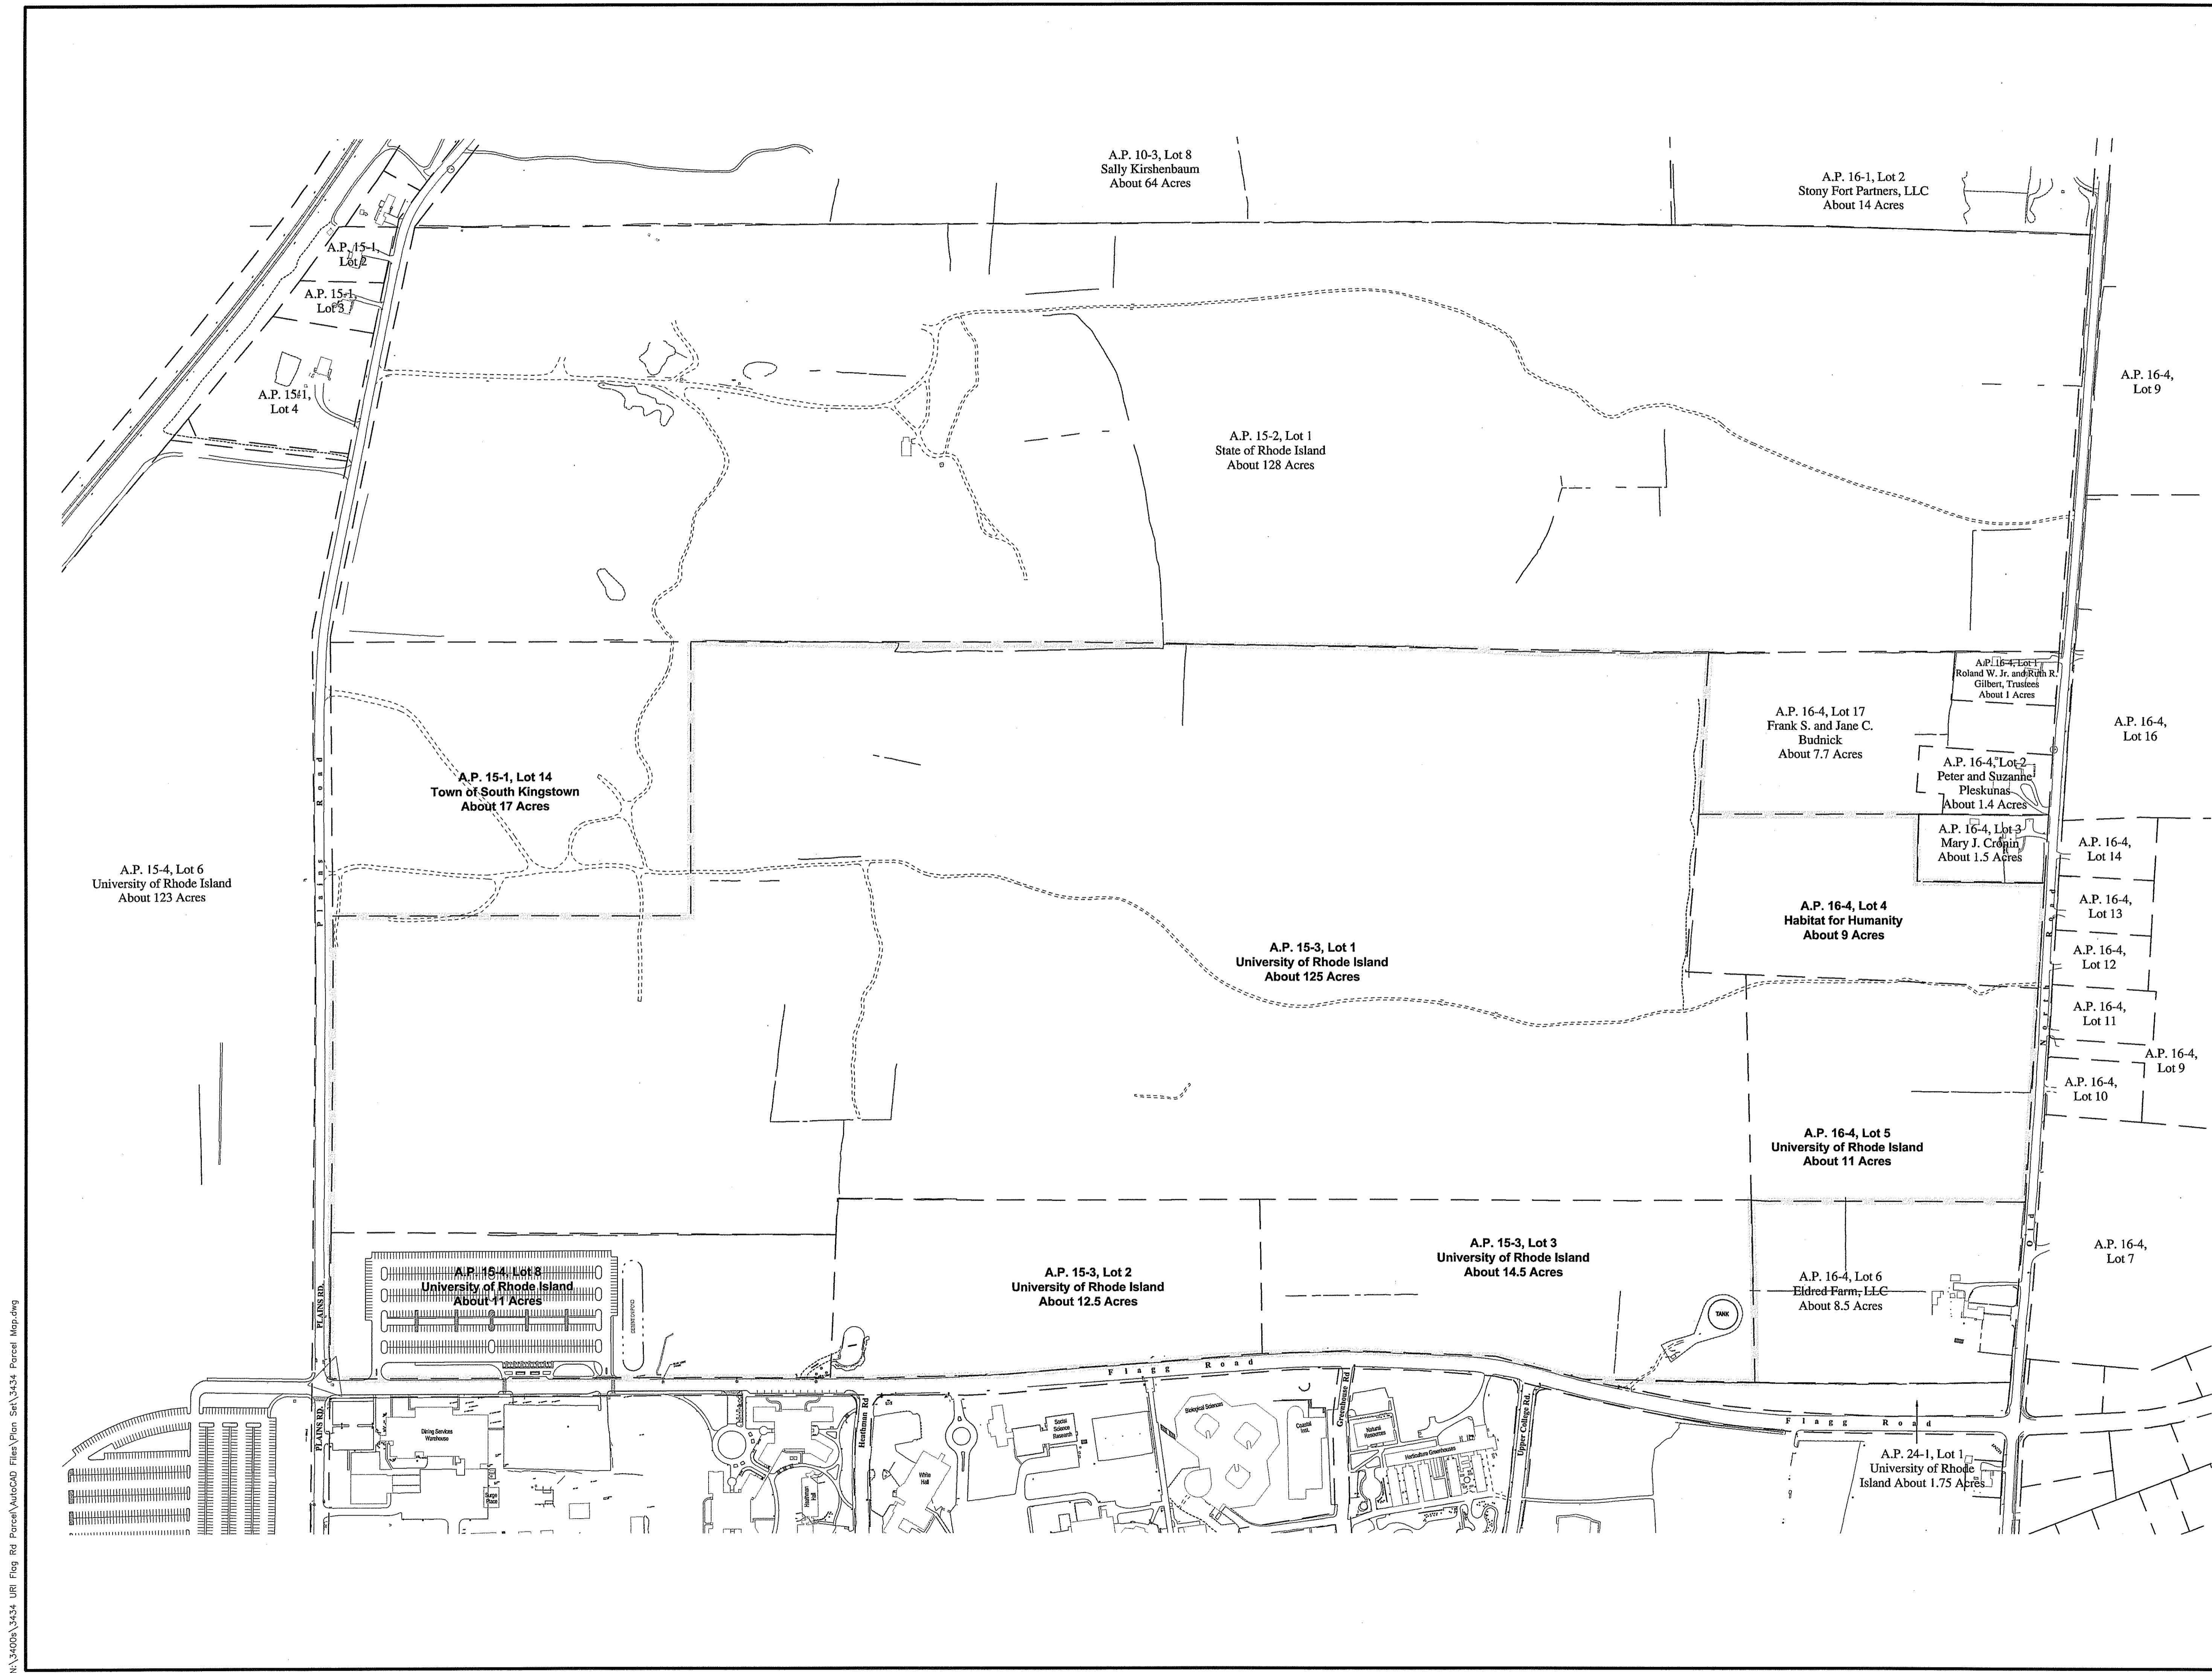

Engineered by:

BETA Group, Inc.
Engineers • Scientists • Planners

6 Blackstone Valley Place
Lincoln, RI 02865
401.333.2382
email: BETA@BETA-inc.com

KEVIN M. AGUIAR
No. 6913
REGISTERED PROFESSIONAL ENGINEER (CIVIL)
6-19-09

Client:

University of Rhode Island
South Kingstown, Rhode Island

Project

URI Research Park Area 1

Title


Parcel Plan

Revisions

No.	Description	Date

File: 3434 Parcel Map.dwg
 Drawn By: MJZ
 Dept. Ckd. By:
 Project Ckd. By: KMA
 Job No: 3434 Date: 6/1/07

North Arrow

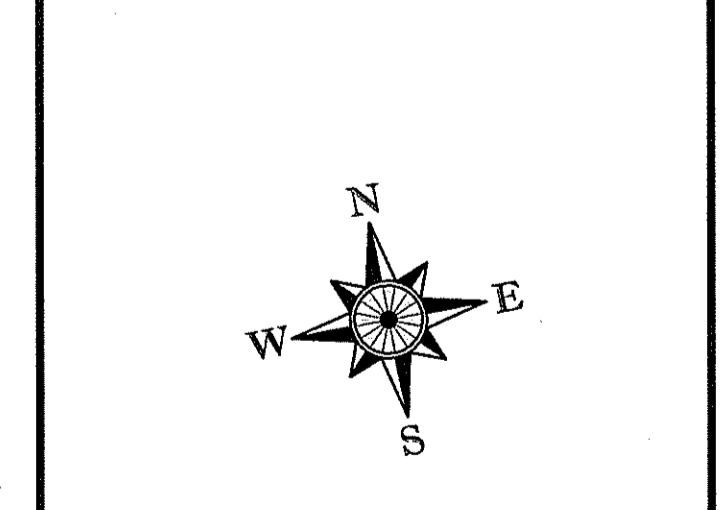

Scale

1" = 200'
 ENVIRONMENTAL MANAGEMENT
 OFFICE OF WATER RESOURCES

RECEIVED
 JUN 22 2009

UNLESS OTHERWISE NOTED OR CHANGED BY REPRODUCTION

Not for Construction

Sheet No. **1**

Plot Date: Jun 19, 2009 10:35am

N:\3400s\3434 URI Rog Rd Parcel\AutoCAD Files\Plan Set\3434 Parcel Map.dwg