
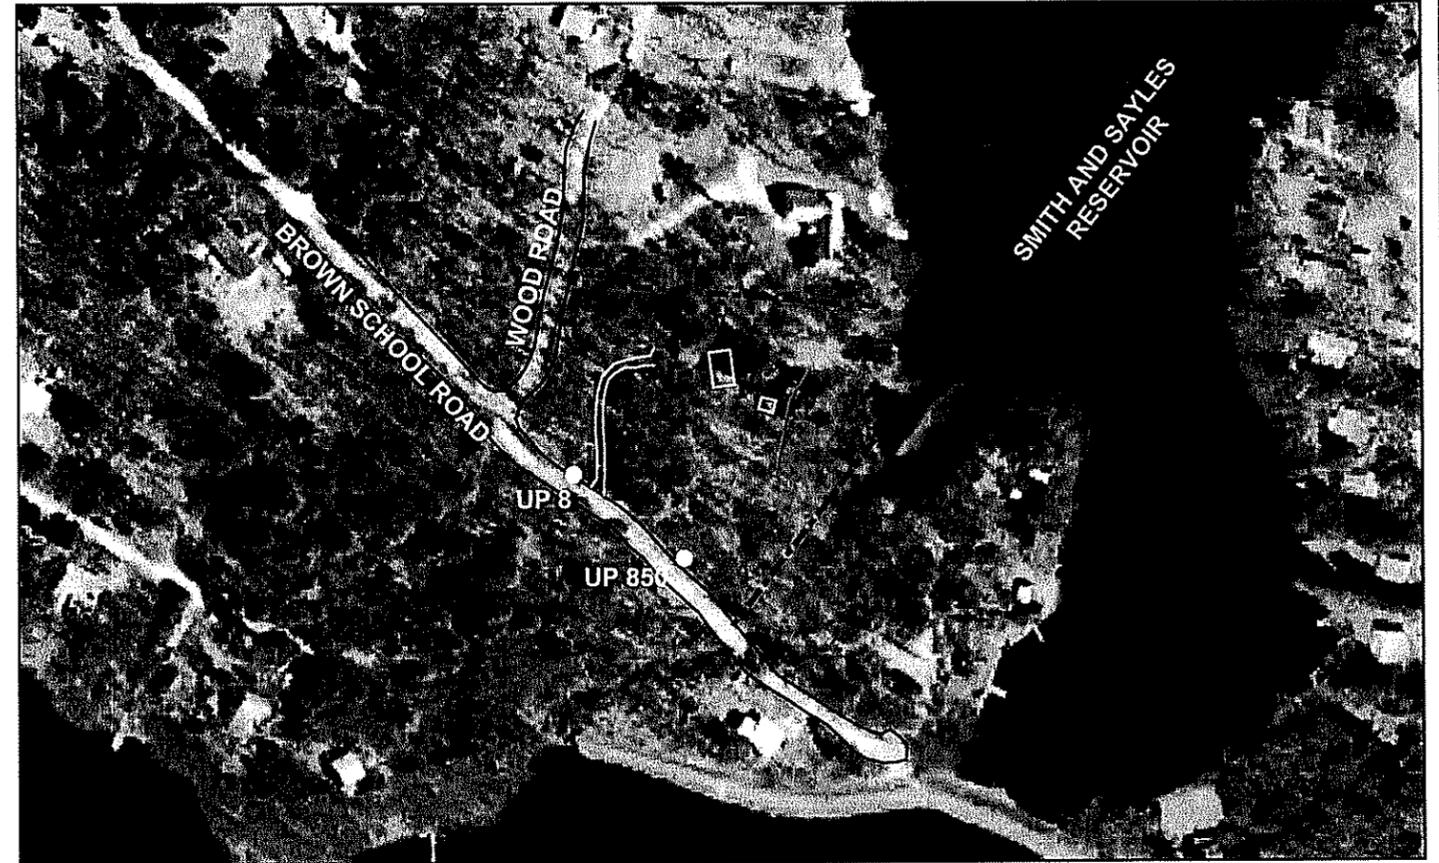


NOTES FOR DREDGE:


1. All work to be done while lake is drawn down.
2. Silt fence to be established around dredge area.
3. Dredge to be done mechanically using an excavator.
4. Stockpile/dewatering area shall be contained within existing lawn area.
5. Stockpile area to be loamed, seeded and mulched with loose hay upon completion.

DEPARTMENT OF ENVIRONMENTAL MANAGEMENT
 OFFICE OF WATER RESOURCES
 FRESHWATER WETLANDS PROGRAM
 APPROVED WITH CONDITIONS
 AS SPECIFIED IN THE LETTER OF APPROVAL
 DATED Jan. 22, 2008 FILE # 07-0441
 NO CHANGES ALLOWED WITHOUT PRIOR APPROVAL.
 APPROVED PLANS MUST BE AT CONSTRUCTION SITE.
Martin Wencik

Typical Cross-section

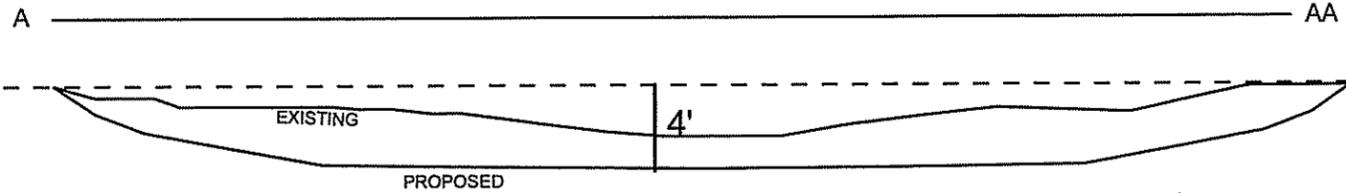



APPROXIMATE PROPERTY LINE

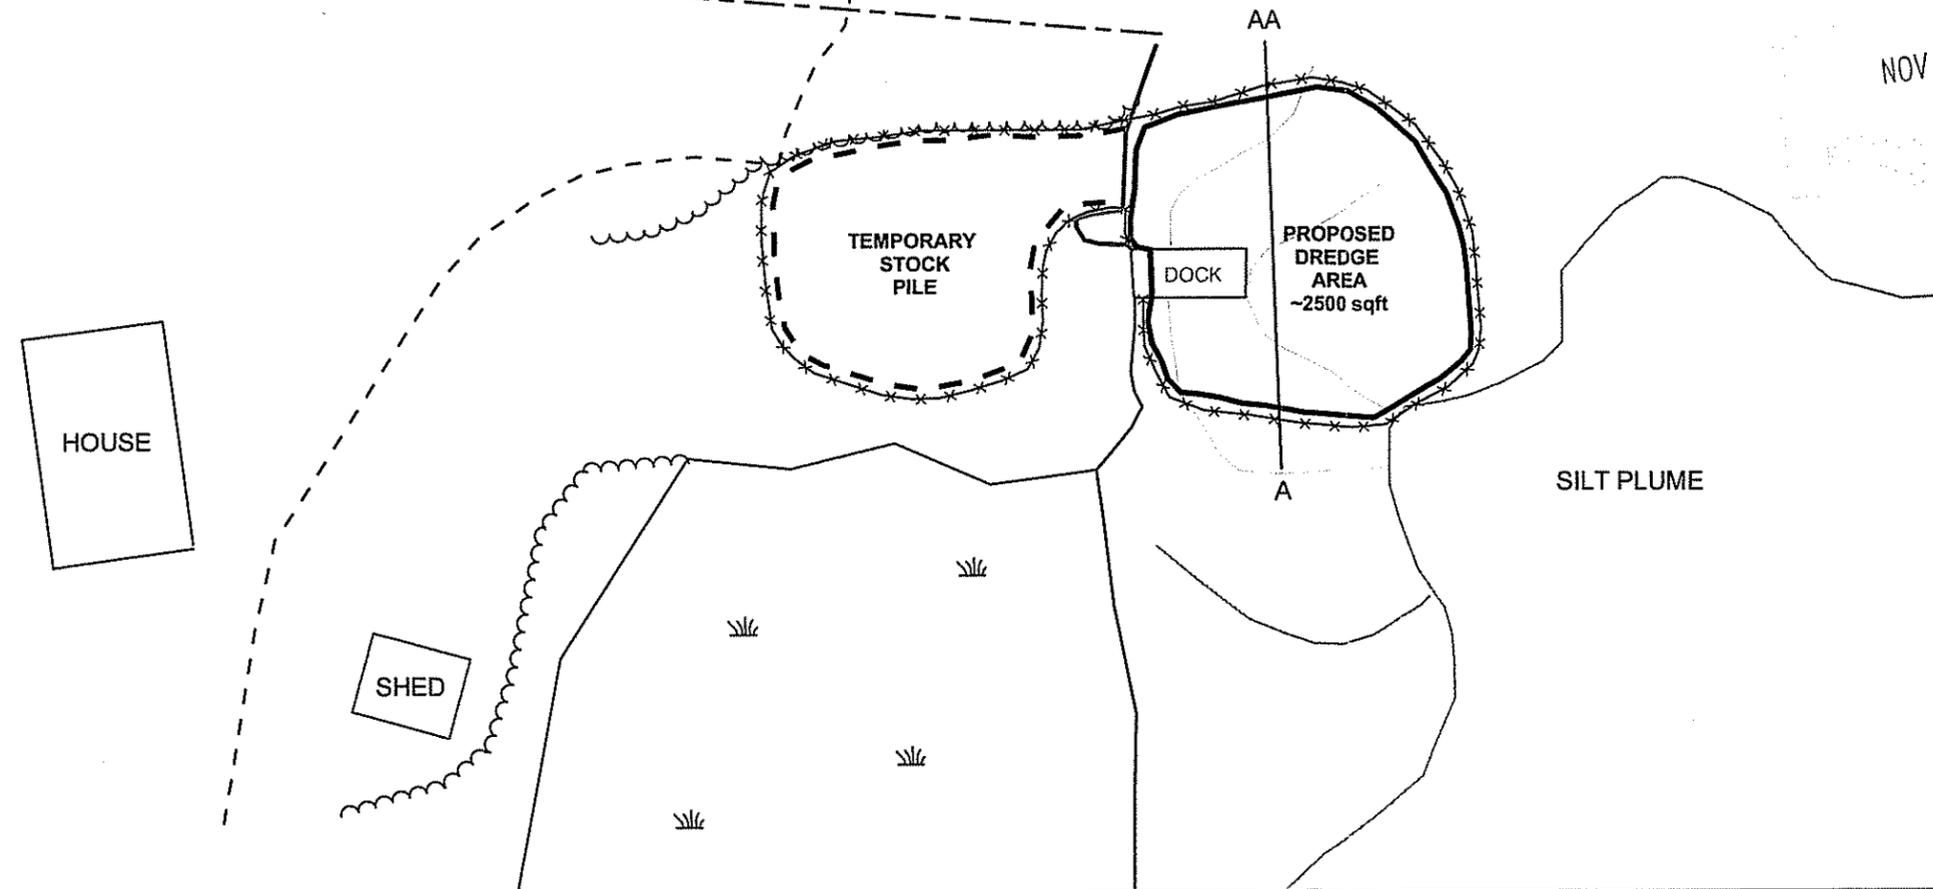

NOV 14 2007

- Pond Edge
- Approximate Wetland Edge
- - - 50-Foot Perimeter Wetland
- Proposed Dredge Area
- Temporary Stock Pile
- x-x-x Silt Fence
- ~ Tree Line
- - - Approximate Property Line

BROWN SCHOOL ROAD
 AP 11, Lot 59
 GLOCESTER, RHODE ISLAND
 for:
 Francis & Vivian Searle

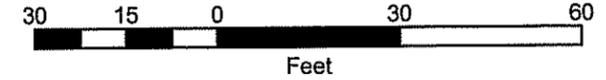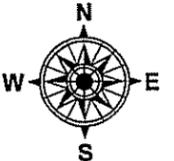

FEATURES LOCATED USING
 GPS TECHNOLOGY
 NOT A SURVEY PLAN

Natural Resource Services, Inc.
 PO Box 311
 86 Harrisville Main Street
 Harrisville, RI 02830
 p: (401) 568-7390
 f: (401) 568-7490

(c) 1990 RIGIS