
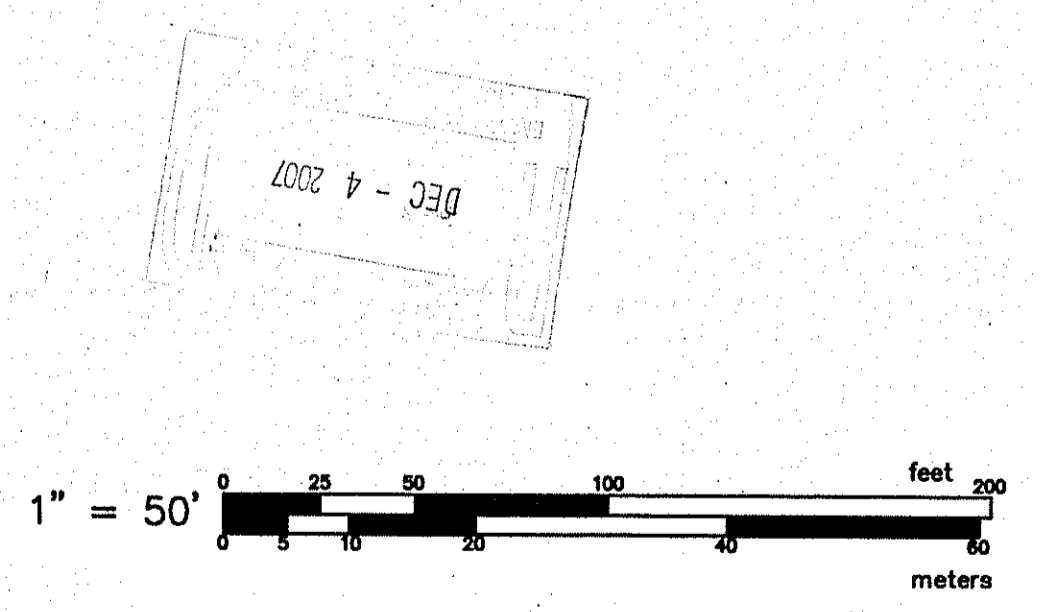


- LEGEND:**
- EXISTING CONTOUR 200
 - EXISTING EDGE OF PAVEMENT
 - EXISTING WETLAND EDGE W/ FLAG ▲
 - EXISTING WETLAND EDGE W/ FLAG (OFF-SITE) ▲
 - EXISTING AREA SUBJECT TO STORM FLOWAGE (OFF-SITE) ▲
 - INTERMITTENT STREAM
 - EXISTING CHAIN LINK FENCE
 - EXISTING GUARD RAIL
 - EXISTING STONE WALL
 - UTILITY POLE ○ UP#86

REFERENCE:
SEE PLAN ENTITLED BOUNDARY SURVEY PREPARED FOR THE RHODE ISLAND AIRPORT CORPORATION, "NORTH CENTRAL STATE AIRPORT AP 48 LOT 42", BY BRYANT ASSOCIATES, INC. DATED 1/11/06.

- NOTES:**
- 1) WETLAND FLAGS BY NATURAL RESOURCE SERVICES, INC. DATED MAY 24, 2007.
 - 2) THE SUBJECT PARCEL LIES WITHIN FLOOD INSURANCE RATE MAP, COMMUNITY PANEL NUMBER 440025 0003 B. PANEL NOT PRINTED, NO SPECIAL FLOOD HAZARDS.
 - 3) WETLAND DATA:
WETLAND A = 681 L.F. (A1-A15)
WETLAND B = 738 L.F. (B1-B24)
TOTAL = 1419 L.F.

CERTIFICATION:
THIS SURVEY AND PLAN CONFORM TO A CLASS III STANDARD AS ADOPTED BY THE RHODE ISLAND BOARD OF REGISTRATION FOR PROFESSIONAL LAND SURVEYORS.

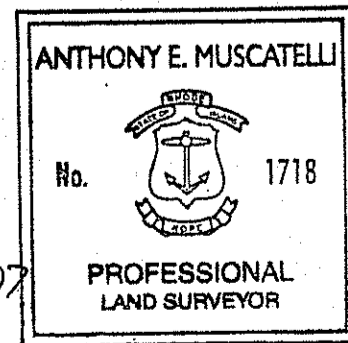

INTERNATIONAL MAPPING & SURVEYING CORP.		
LAND SURVEYING CIVIL ENGINEERING PHOTOGRAMMETRIC MAPPING 19 INDUSTRIAL DRIVE, SMITHFIELD, R.I. 02917 (401) 232-2620		
WETLANDS VERIFICATION PLAN		
for GREEN ACRES REALTY, INC.		
on GEORGE WASHINGTON HIGHWAY		
in SMITHFIELD, R.I.		
A.P. 48 LOT 42		
REVISIONS	DATE	NO.
DRAWN BY	K.R.R.	
CKD. BY	A.E.M.	
APPRD. BY	P.A.K.	
DATE	11/07/07	
SCALE	1"=50'	
SHEET	1 OF 1	
DWG.NO.	070203-W	