
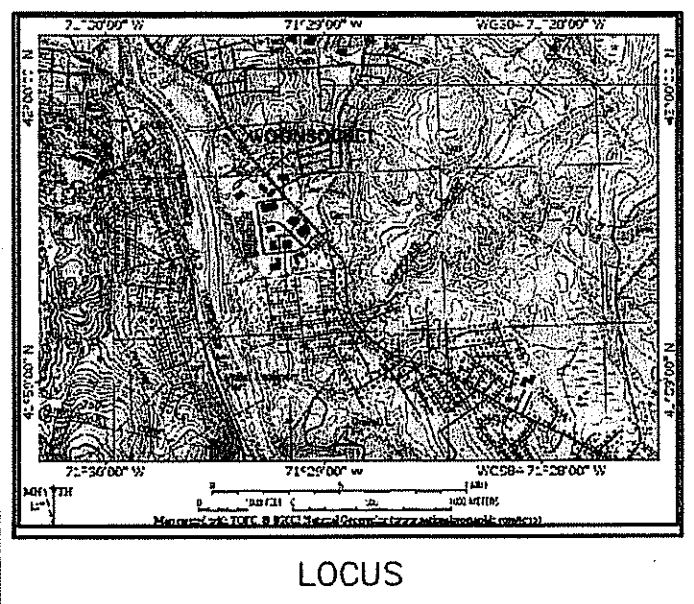


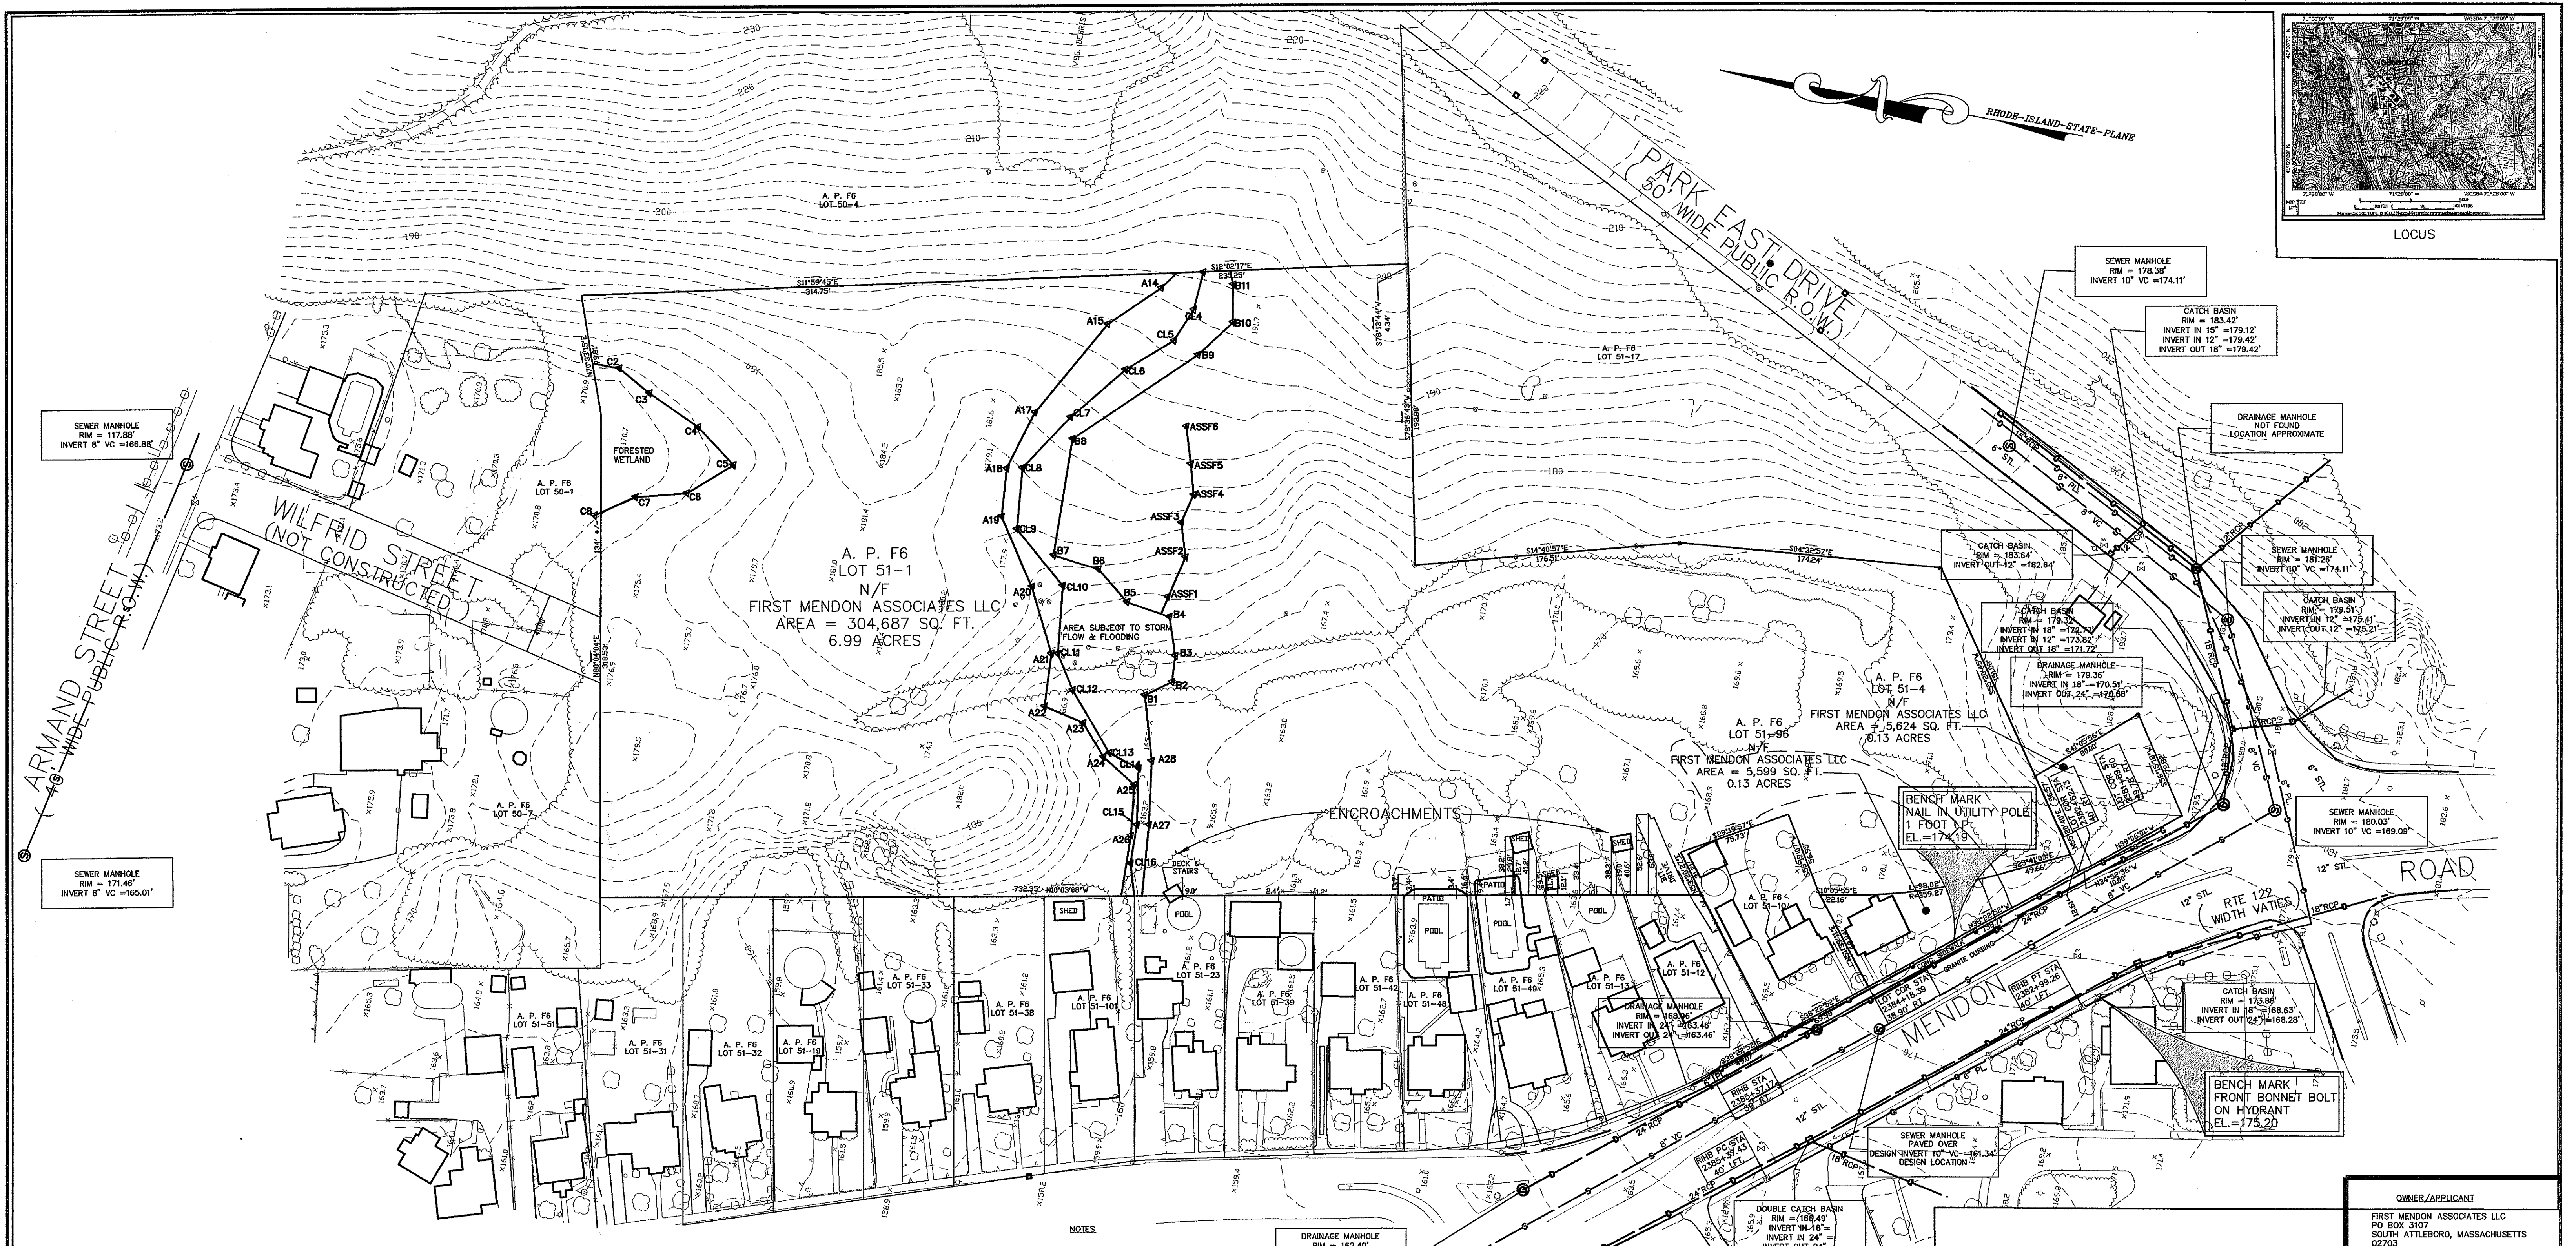

LEGEND	
EXISTING	PROPOSED
PERIMETER LINE	
ABUTTER LINE	
LOT LINE	
BUILDING	
RIGHT OF WAY LINE	
DIRT(GRAVEL) DRIVE(ROAD)	
EDGE OF ROAD PAVEMENT	
ROADWAY CENTERLINE	
ROADWAY STATION	
TREELINE	
SHRUBLINE	
TREE	
SHRUB	
STONEWALL	
RETAINING WALL	
TEST HOLE	
LEDGE TEST	
FENCE (CHAINLINK)	
FENCE (RAIL)	
GUARDRAIL (STEEL)	
GUARDRAIL (TIMBER)	
EASEMENT	
BUILDING SETBACK	
CONTOUR	
SPOT GRADE	
WETLAND EDGE	
50FT WETLAND	
100FT WETLAND	
200FT WETLAND	
SURVEY BOUND	
SURVEY DRILL HOLE	
SURVEY IRON ROD	
SURVEY IRON PIN	
SURVEY BENCHMARK	
UTILITY POLE	
SIGN	
SAWCUT	
SHEETPILE	
CABLE LINE	
ELECTRIC LINE	
TELEPHONE LINE	
ELECTRIC, TELE, CABLE LINE	
LIGHT POLE	
OVERHEAD WIRE	
FIRE SERVICE LINE	
CATCH BASIN	
DRAIN MANHOLE	
DRAINLINE	
UNDERDRAIN LINE	
WATER SHUTOFF	
HYDRANT	
WATERLINE	
WELL	
WATER GATE VALVE	
SEWER MANHOLE	
SEWERLINE	
SEWER FORCE MAIN	
GAS LINE	
GAS VALVE	
LIMIT OF DISTURBANCE	
HAYBALE LINE	
SILT FENCE LINE	
HAYBALE & SILT FENCE LINE	

ABUTTERS	
LOT #	OWNER
10	JAMES & LORI DUMAS
12	EMILE & PAULINE RIEDEAU
13	BRUCE & LORI LAMOREUX
49	MICHAEL A. LEDOUX
46	DONNA DESROSIERS
42	RAYMOND R. GIARD
39	EDWARD & AVIS AUBIN
23	MICHAEL & GAIL BENOIT
101	MICHAEL A. GRENON
31	JACQUES A. GAGNON
33	DONALD L. CORNOYER
19	STEVEN & DEBORAH DENNIS
32	HECTOR J. VASQUES
51	JAMES ROY MUNGER
17	MARCEL C. PELOQUIN
	CITY OF WOONSOCKET

ABUTTERS	
LOT #	OWNER
1	JOSEPH, ANDRE & NANCY PICARD
4	BARRY J. SHAVER
7	CAROL A. McDONALD

NOTES

DATUM

HORIZONTAL: NORTH AMERICAN DATUM 1983
VERTICAL: CITY OF WOONSOCKET SEWER BASE


AERIAL MAPPING

AERIAL MAPPING PROVIDED BY COL-EAST INC.
DATE OF PHOTOGRAPHY: MARCH 27, 2003
MAPPING IS GUARANTEED TO MEET OR EXCEED
NATIONAL MAP ACCURACY STANDARDS.

THIS SURVEY AND PLAN CONFORM TO A CLASS I SURVEY
AS ADOPTED BY THE RHODE ISLAND BOARD OF REGISTRATION
FOR PROFESSIONAL LAND SURVEYORS.

UTILITY NOTE

UTILITY INFORMATION SHOWN IS BASED ON BOTH FIELD SURVEY
AND PLANS OF RECORD. THE LOCATIONS OF UNDERGROUND PIPES
AND CONDUITS HAVE BEEN DETERMINED FROM AFOREMENTIONED
DETERMINED IN THE FIELD. CALL TOLL FREE THE DIG SAFE CENTER AT
1-888-344-7233, 72 HOURS PRIOR TO EXCAVATION. ANY DAMAGE TO
UTILITIES WHICH ARE SHOWN ON THE PLANS OR DETAIL BY DIG SAFE
SHALL BE THE CONTRACTORS RESPONSIBILITY.

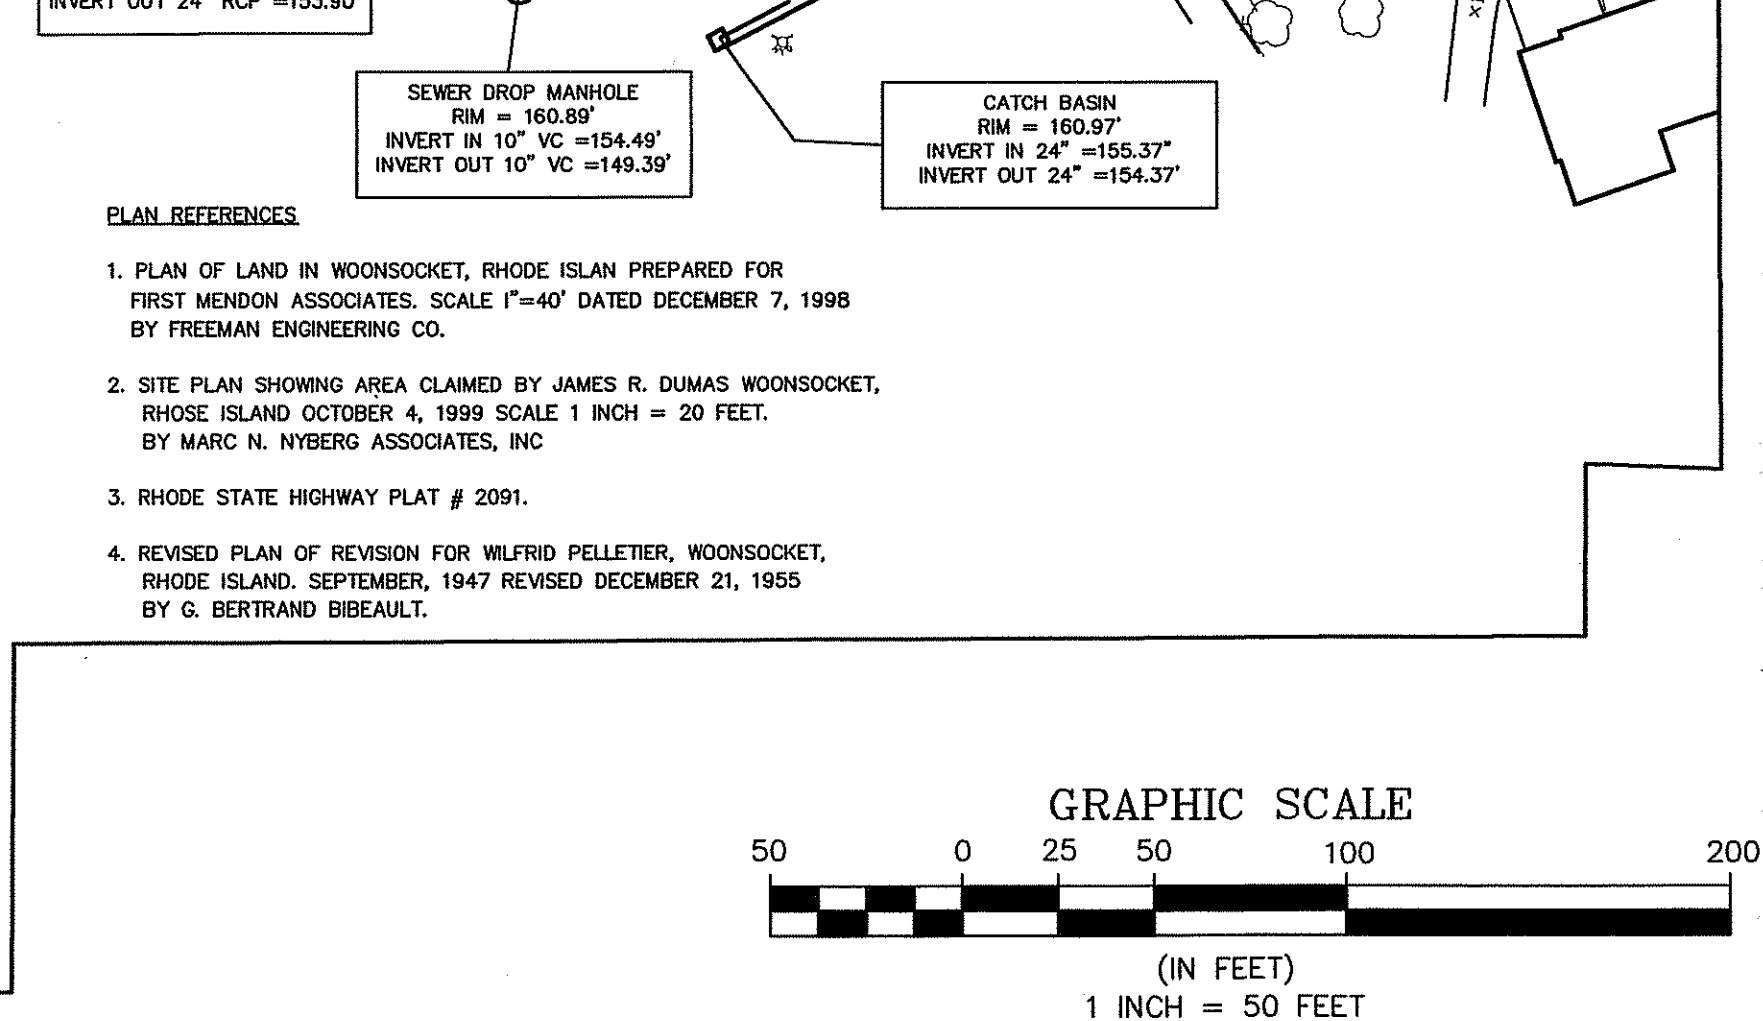

REVISIONS			
No.	DATE	DRWN	CHKD

COMMONWEALTH
ENGINEERS & CONSULTANTS, INC.

400 SMITH STREET
PROVIDENCE, RHODE ISLAND 02908
401-273-6600

EDGE VERIFICATION PLAN

for

LOTS 51-1, 4 & 96

MENDON RD./PARK EAST DR.

in

WOONSOCKET, RHODE ISLAND

19 2008

SCALE: 1" = 50'

SHEET NO: 1 of 1

DRAWN BY: JP DESIGN BY: KAB CHECKED BY: KK

DATE: 05/19/08 PROJECT NO.: 07076.00