


GENERAL NOTES

1. THE SITE IS LOCATED ON TOWN OF GLOCESTER ASSESSOR'S PLAT 19 LOT 71 AND IS APPROXIMATELY 0.65 ± ACRES.
2. CURRENT OWNER OF RECORD AND APPLICANT IS: **JOSEPH VINAGRO**
86 ALDRICH ROAD
GLOCESTER, RI 02814
3. THE SITE IS ZONED RESIDENTIAL A3.
4. THERE IS A 100 YEAR FLOOD PLAIN LOCATED ON THE SITE ACCORDING TO F.E.M.A. FLOOD INSURANCE RATE MAP FOR THE TOWN OF GLOCESTER, RHODE ISLAND COMMUNITY PANEL 440034 0005 C DATED MARCH 3, 1992. THE SITE IS LOCATED WITHIN THE FOLLOWING FLOOD INSURANCE ZONE: ZONE AE - FLOOD ELEVATION 333.00.
5. ALL EXISTING FEATURES APPROVED UNDER RIDEM FILE C95-0461.
6. ALL NEW FEATURES UNDER RIDEM FILE C07-0276.

DEPARTMENT OF ENVIRONMENTAL MANAGEMENT
OFFICE OF WATER RESOURCES
FRESHWATER WETLANDS PROGRAM
APPROVED WITH CONDITIONS
AS SPECIFIED IN THE LETTER OF APPROVAL
DATED **AUG 5, 2008** FILE # **08-0210**
NO CHANGES ALLOWED WITHOUT PRIOR APPROVAL
APPROVED PLANS MUST BE AT CONSTRUCTION SITE

Nancy L. Freeman

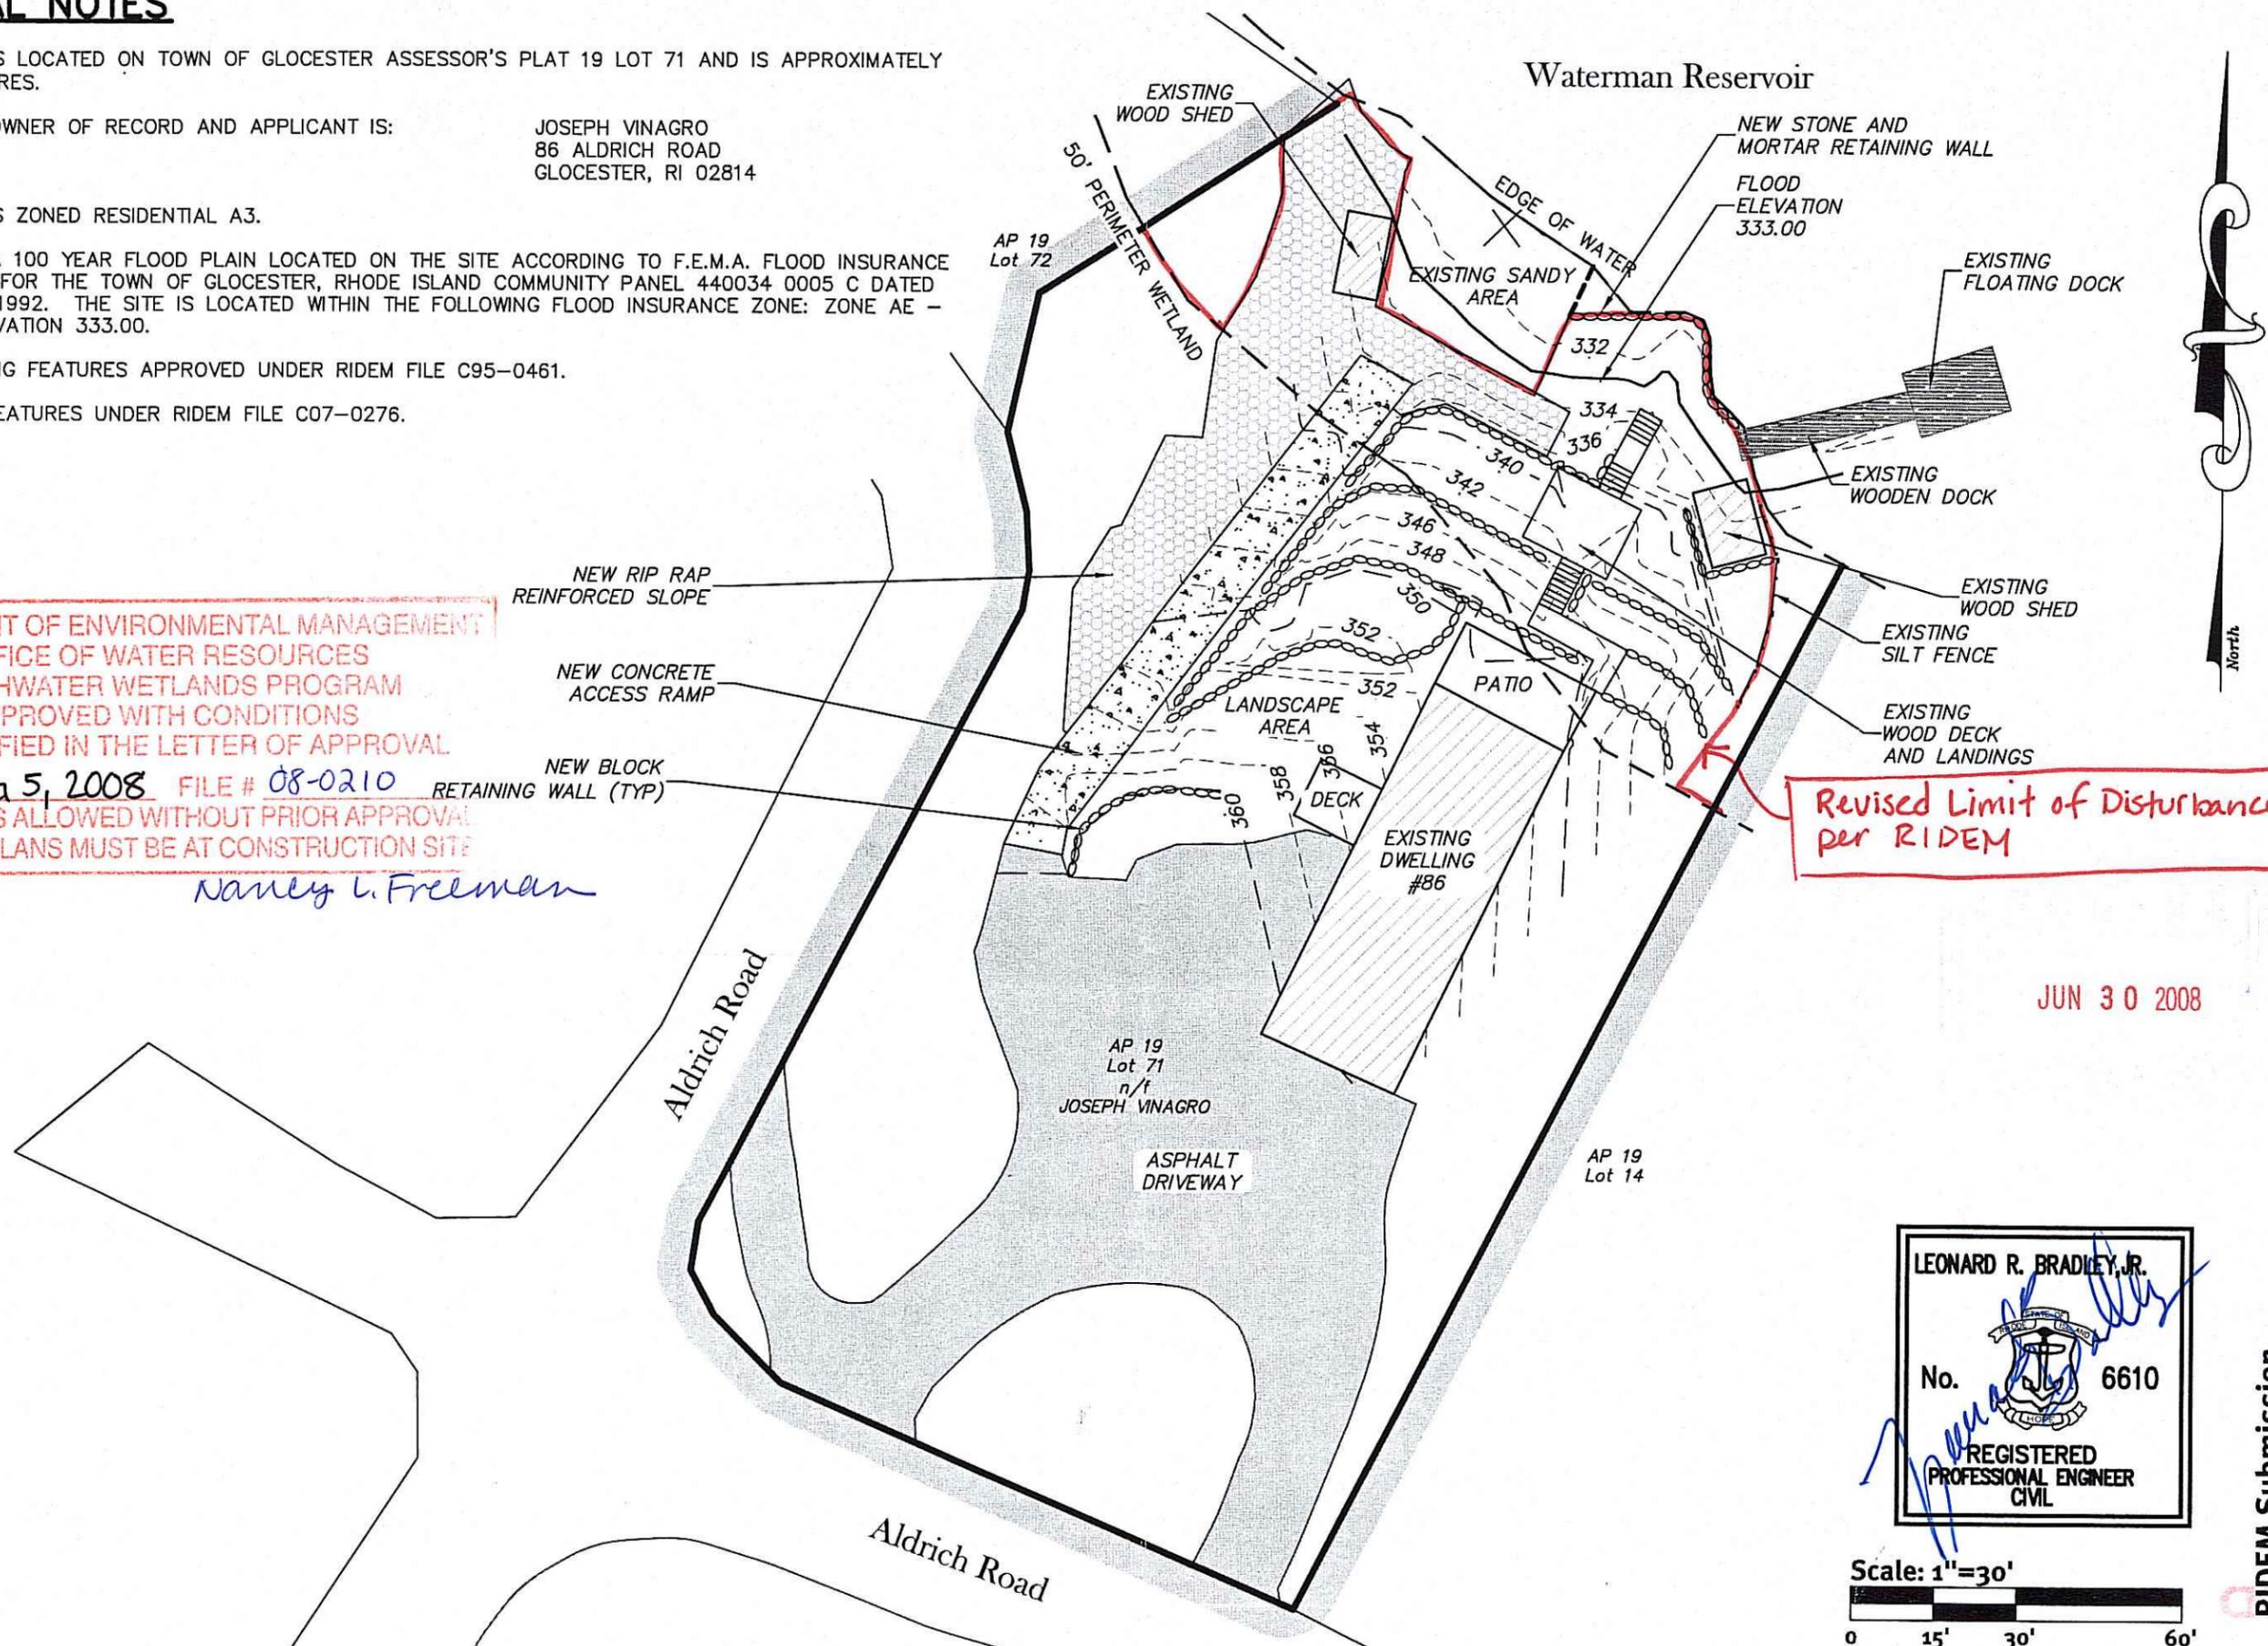

Revised Limit of Disturbance per RIDEM

JUN 30 2008

LEONARD R. BRADLEY, JR.
No. 6610
REGISTERED PROFESSIONAL ENGINEER
CIVIL

Scale: 1"=30'
0 15' 30' 60'

RIDEM Submission

86 Aldrich Road
Aldrich Road - A.P. 19 Lot 71
Glocester, Rhode Island

Applicant
Joseph Vinagro
86 Aldrich Road
Glocester, Rhode Island 02814
DE Reg. No. 1579-001 Copyright: 2008 by DiPrete Engineering Associates, Inc.

This regulatory submission set shall not be used for construction purposes unless stamped 'issued for construction' and signed by a DiPrete Engineering representative.

By: T.L.L.	Checked By: A.D.O.
Date: T.L.L.	Design By: T.L.L.
Drawn By: T.L.L.	Design By: T.L.L.
Submittal Description: T.L.L.	Design By: T.L.L.

DiPrete Engineering
Two Stafford Court Cranston, RI 02920
tel: 401-943-1000 fax: 401-464-6006 www.DiPrete-Eng.com

Engineers • Planners • Surveyors