


FED. ROAD DIV. NO.	STATE	FEDERAL AID PROJECT NO.	FISCAL YEAR	SHEET NO.	TOTAL SHEETS
	RI		2008	1	7

SEP 16 2008

INDEX


SHEET NO.	DESCRIPTION
1	COVER SHEET
2	GENERAL PLAN NO. 1
3	GENERAL PLAN NO. 2
4	GENERAL PLAN NO. 3
5	GENERAL PLAN NO. 4
6	GENERAL PLAN NO. 5
7	NOTES/LEGEND/DETAILS

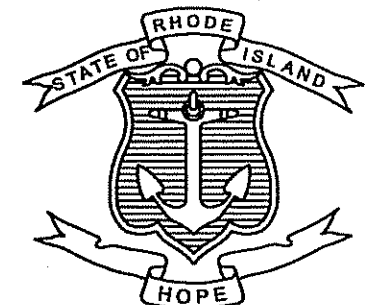

DEPARTMENT OF TRANSPORTATION


PLAN, PROFILE AND SECTIONS OF PROPOSED
STATE HIGHWAY

DRAINAGE IMPROVEMENTS TO BLACK PLAIN ROAD
EXETER, RI

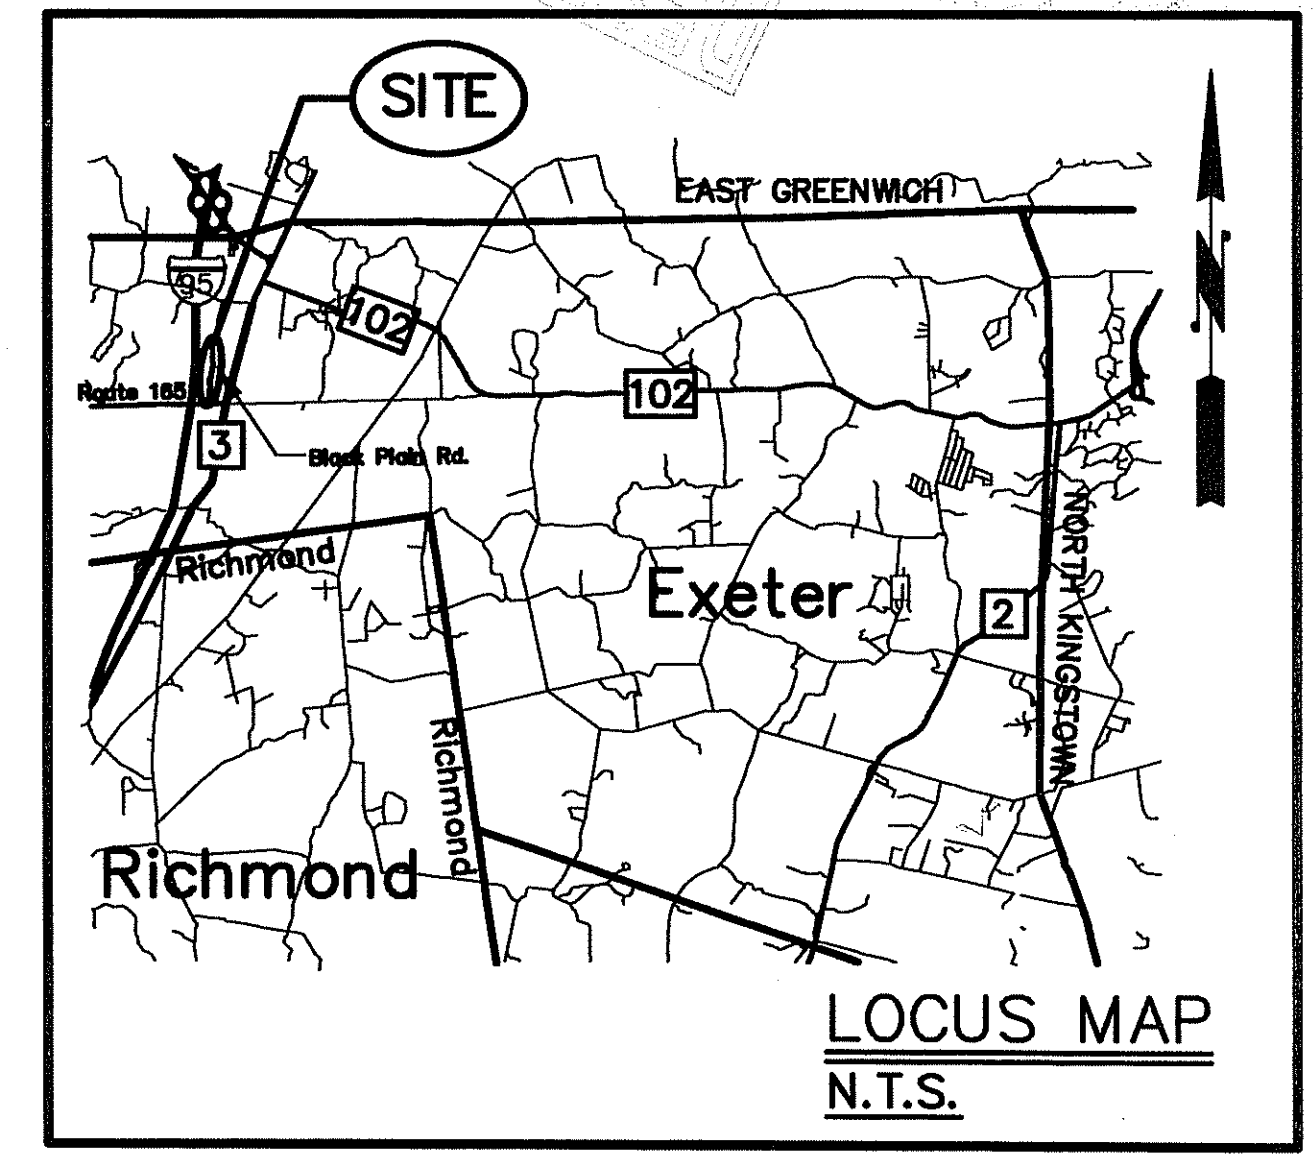


COUNTY OF WASHINGTON

R.I. CONTRACT NO. 2008-XX-XXX F.A. PROJECT NO. XXX-XXXX(000)

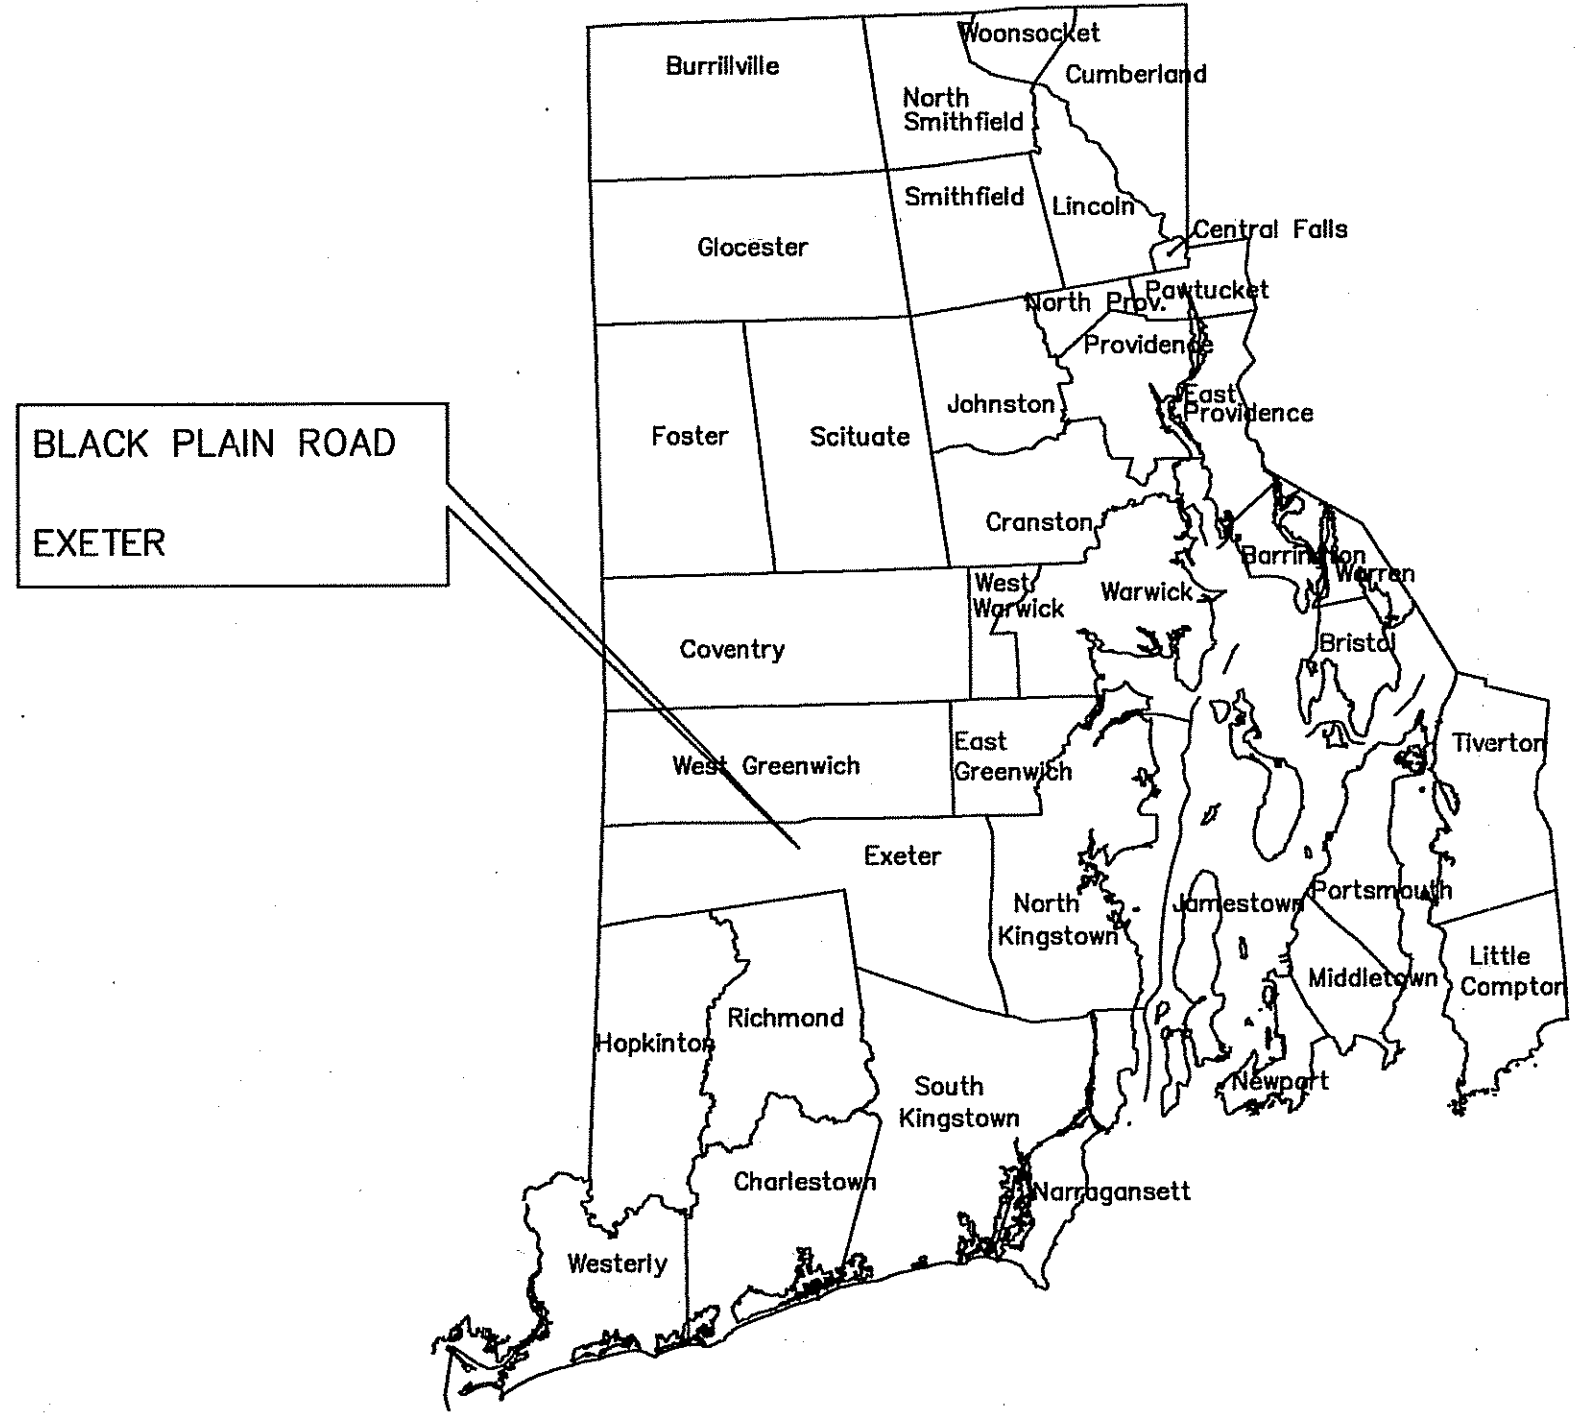

DEPARTMENT OF ENVIRONMENTAL MANAGEMENT
OFFICE OF WATER RESOURCES
FRESHWATER WETLANDS PROGRAM
APPROVED WITH CONDITIONS
AS SPECIFIED IN THE LETTER OF APPROVAL
DATED NOV 6 2008 FILE # 08-0284
NO CHANGES ALLOWED WITHOUT PRIOR APPROVAL
APPROVED PLANS MUST BE AT CONSTRUCTION SITE

Charles A. Harber

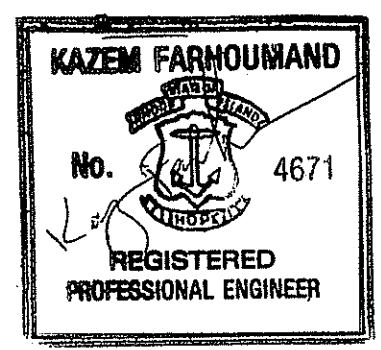


R.I. DEPARTMENT OF TRANSPORTATION	
APPROVED	
DEPUTY CHIEF ENGINEER	DATE
APPROVED	
CHIEF ENGINEER	DATE
APPROVED	
DIRECTOR	DATE
DEPARTMENT OF TRANSPORTATION FEDERAL HIGHWAY ADMINISTRATION	
APPROVED	
DIVISION ADMINISTRATOR	DATE

Contract Number **2008-XX-XXX**
Number of Sheet **1**
Total Sheets **7**

SCALES OF DRAWINGS

Plans	1 inch = 20 feet OR AS NOTED
Profiles	1 inch = 20 feet Horizontal OR AS NOTED
Profiles	1 inch = 4 feet Vertical OR AS NOTED
Cross Sections	1 inch = 4 feet Horizontal OR AS NOTED
Cross Sections	1 inch = 4 feet Vertical OR AS NOTED

BASE OF LEVELS
NGVD 29

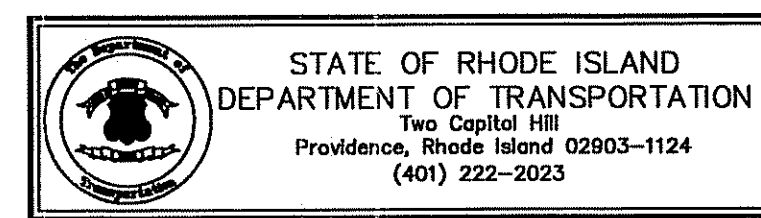


R.I. STANDARD SPECIFICATIONS AND STANDARD DETAILS
SPECIFICATIONS TO GOVERN THIS PROJECT ARE THE R.I. STANDARD SPECIFICATIONS FOR ROAD AND BRIDGE CONSTRUCTION, 2004 EDITION, AND THE STATE AND FEDERAL SPECIAL PROVISIONS INCLUDED IN THE CONTRACT DOCUMENTS. STANDARD DETAILS FOR THIS PROJECT ARE R.I. STANDARD DETAILS, 1998 EDITION, WITH ALL REVISIONS.

C:\LAND PROJECTS\FORREST HILLS-EXETER.dwg Forest Hills-March 12.dwg 9/15/2007 14:348 PM EDIT

FED. ROAD DIV. NO.	STATE	FEDERAL AID PROJECT NO.	FISCAL YEAR	SHEET NO.	TOTAL SHEETS
1	R.I.		2008	5	7

SEP 16 2008
 0008 91 438

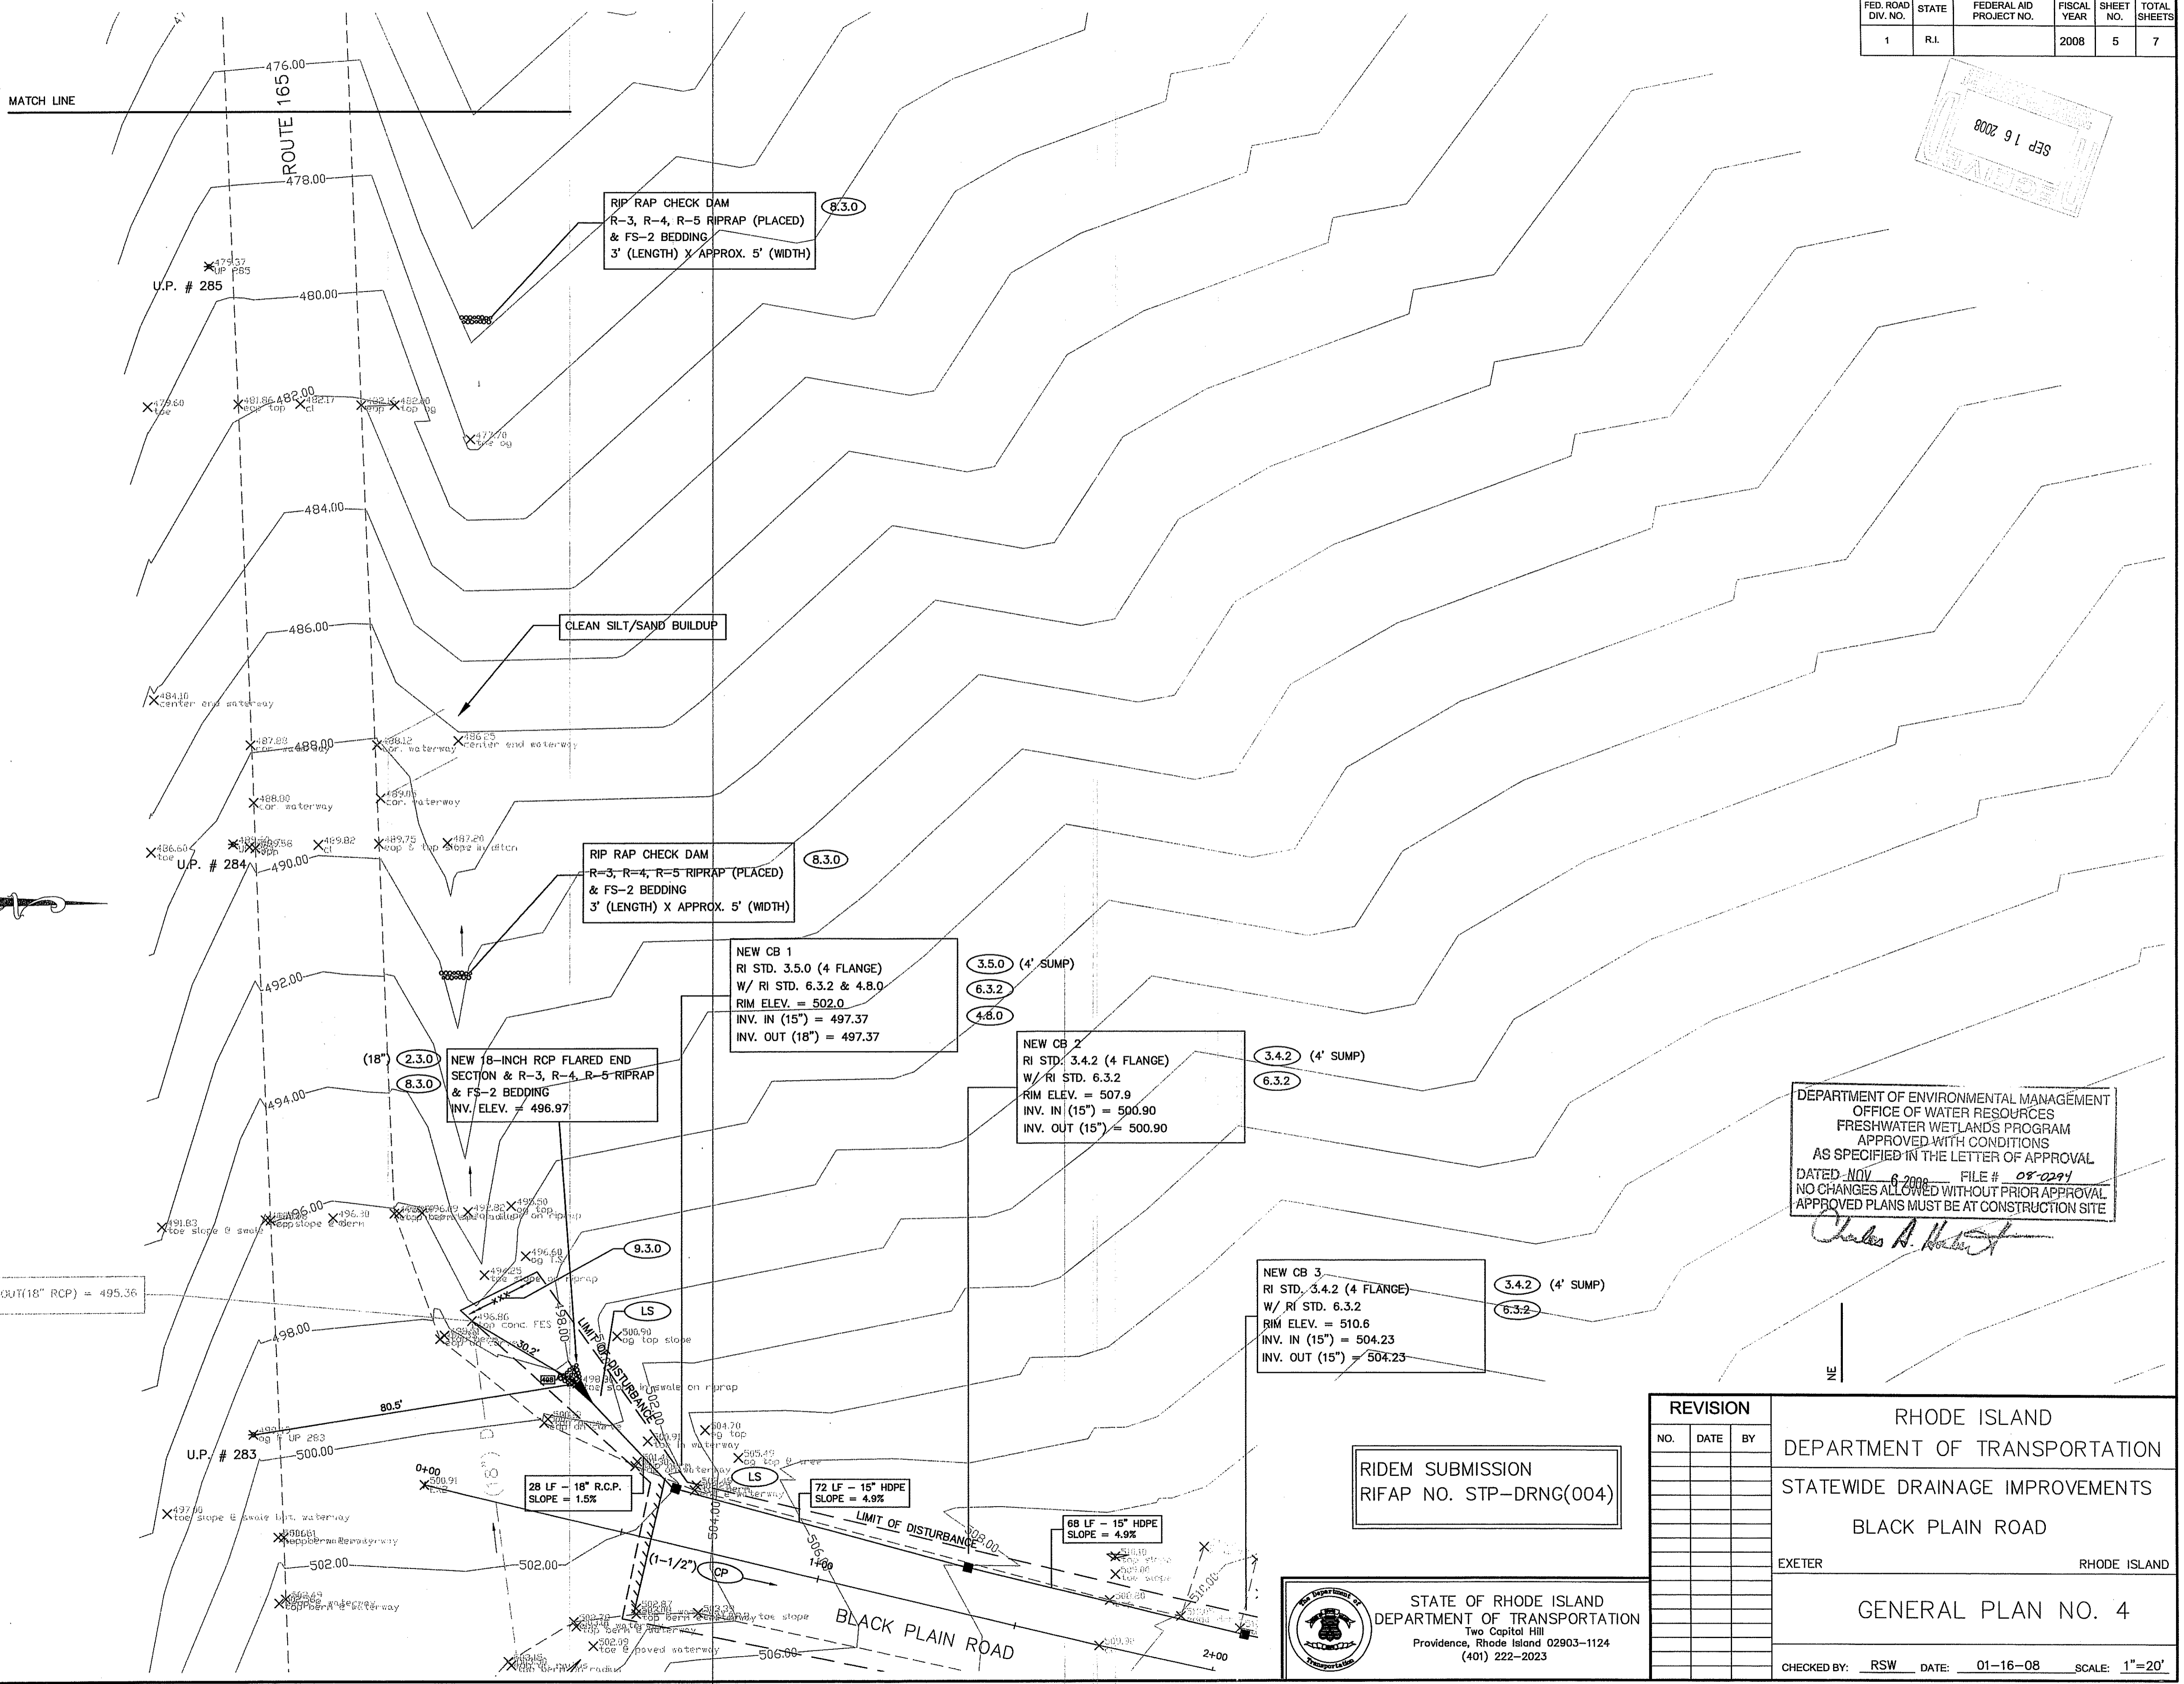

DEPARTMENT OF ENVIRONMENTAL MANAGEMENT
 OFFICE OF WATER RESOURCES
 FRESHWATER WETLANDS PROGRAM
 APPROVED WITH CONDITIONS
 AS SPECIFIED IN THE LETTER OF APPROVAL
 DATED NOV 6 2008 FILE # 08-0291
 NO CHANGES ALLOWED WITHOUT PRIOR APPROVAL
 APPROVED PLANS MUST BE AT CONSTRUCTION SITE

Charles A. Hester

REVISION			RHODE ISLAND DEPARTMENT OF TRANSPORTATION	
NO.	DATE	BY	STATEWIDE DRAINAGE IMPROVEMENTS	
			BLACK PLAIN ROAD	
			EXETER RHODE ISLAND	
			GENERAL PLAN NO. 4	
			CHECKED BY: <u>RSW</u> DATE: <u>01-16-08</u> SCALE: <u>1"=20'</u>	

RIDEM SUBMISSION
 RIFAP NO. STP-DRNG(004)

STATE OF RHODE ISLAND
 DEPARTMENT OF TRANSPORTATION
 Two Capitol Hill
 Providence, Rhode Island 02903-1124
 (401) 222-2023

C:\LAND PROJECTS\BLACK PLAIN ROAD-EXETER.dwg, Black Plain Road.dwg 12/12/2007 7:11:57 PM EST

