


LOCUS MAP
NOT TO SCALE

NO.	DATE	DESCRIPTION	BY
1.	10-28-08	REVISE WETLAND FLAGS	J.E.S.

LEGEND
NOT TO SCALE

	BOUNDARY
	ABUTTER
	MAJOR CONTOUR
	MINOR CONTOUR
	STONEWALL
	TREELINE
	WETLANDS EDGE
	50' PERIMETER WETLAND
	100' RIVERBANK WETLAND
	DRILL HOLE
	WELL

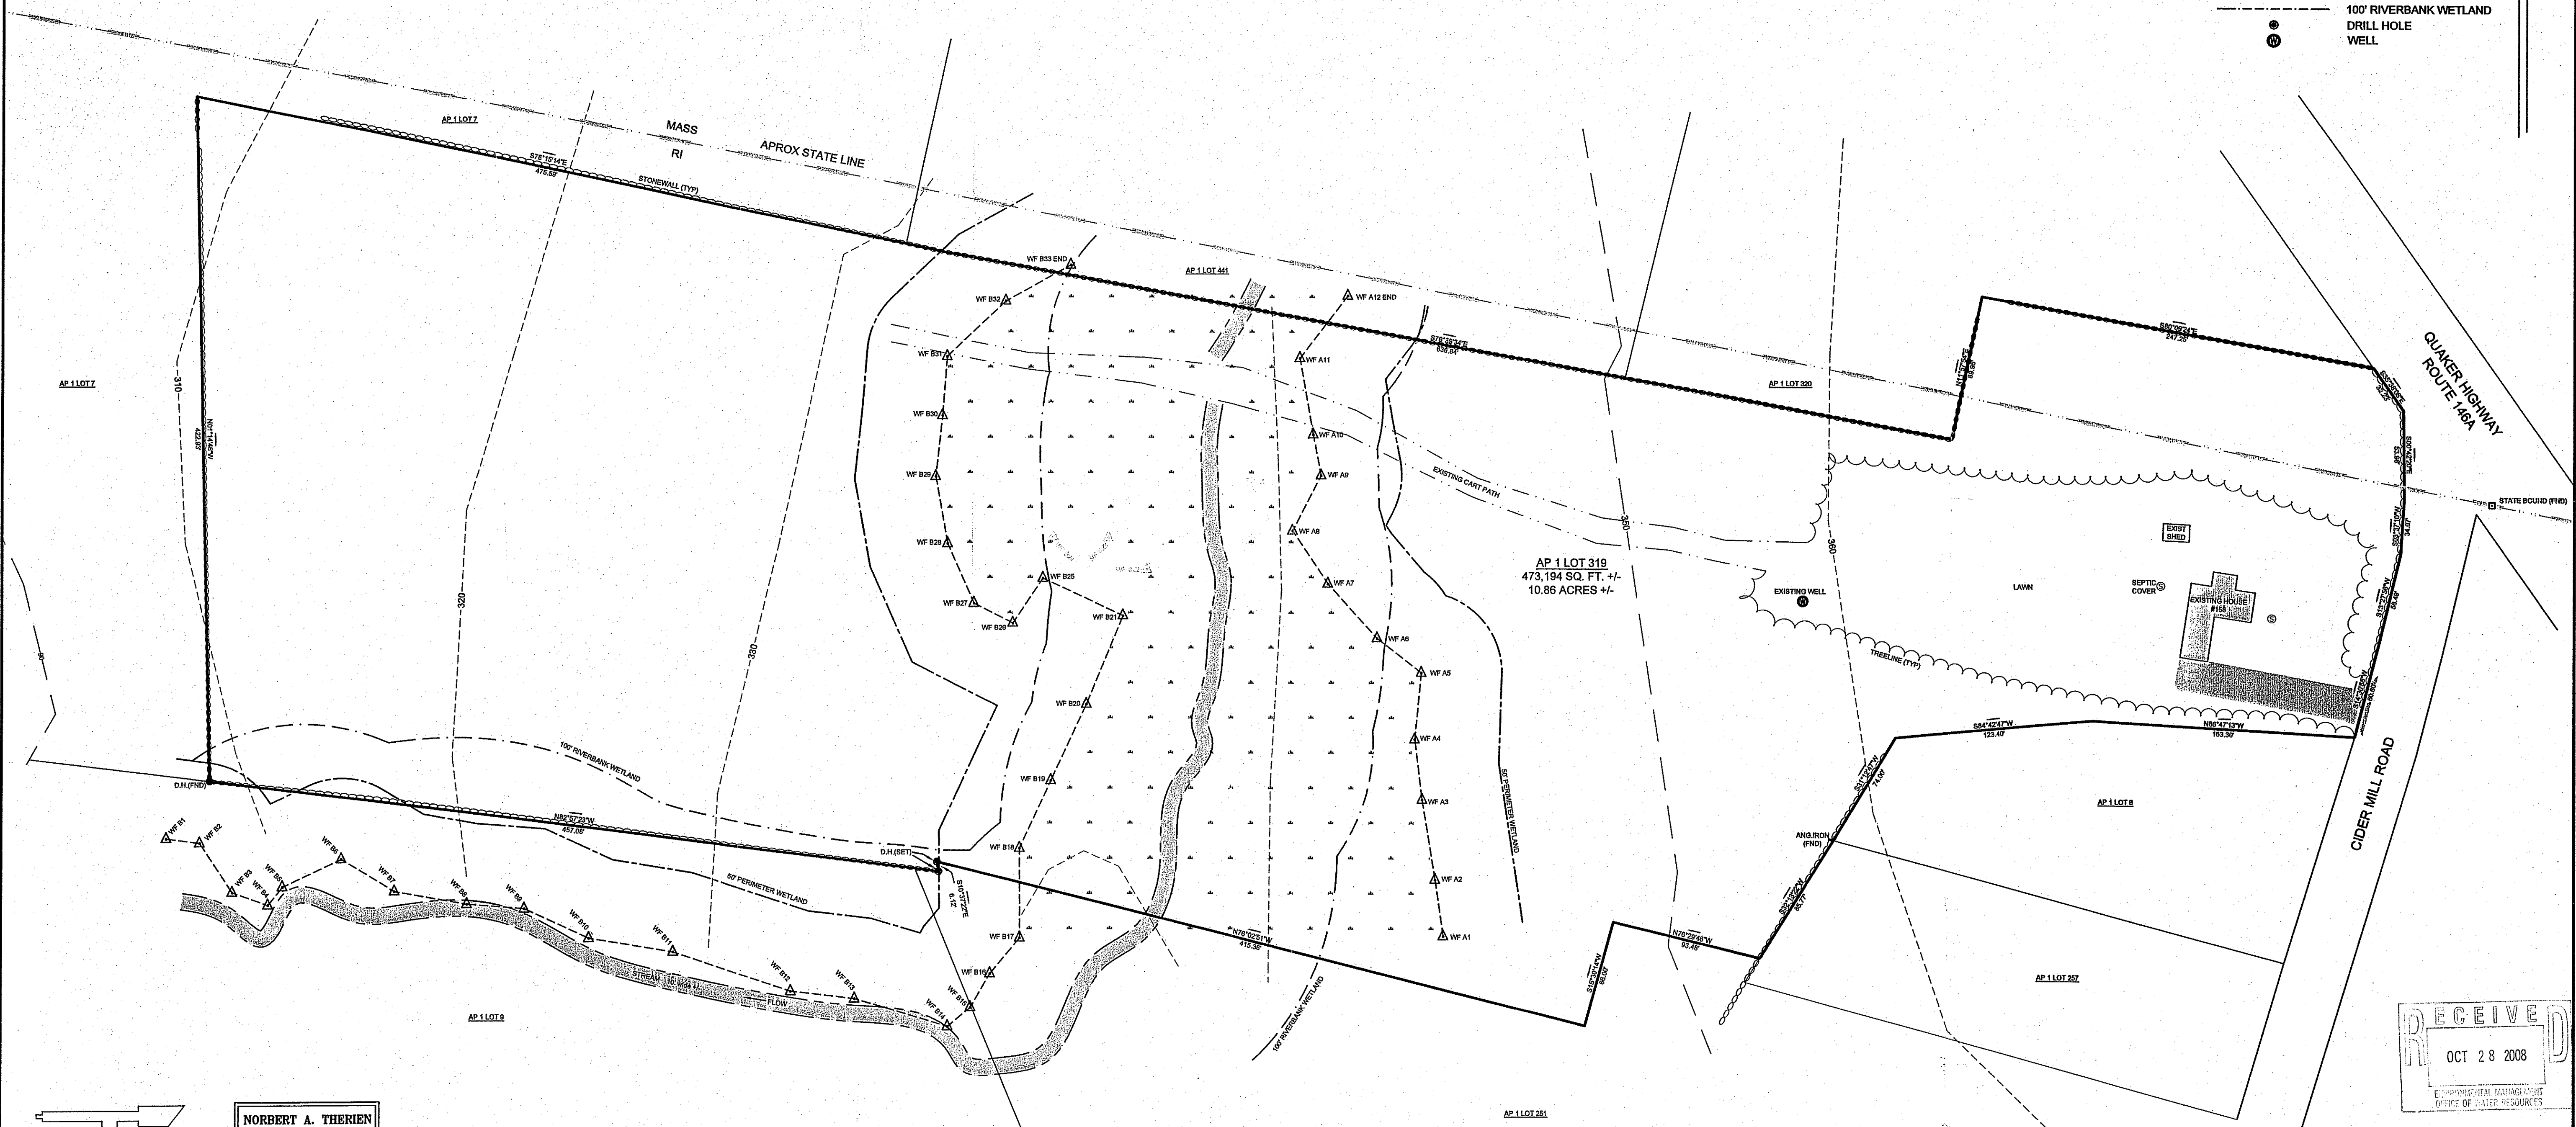


NATIONAL
Surveyors-Developers
Inc.
42 Hamlet Ave., Woonsocket, R.I.
(401) 769-7779

NORBERT A. THERIEN
No. 1739
PROFESSIONAL
LAND SURVEYOR

"I CERTIFY THAT THE INFORMATION SHOWN HEREON HAS BEEN OBTAINED BY AN ACTUAL SURVEY ON THE GROUND, THAT IT IS CORRECT AND THIS SURVEY AND PLAN CONFORM TO A CLASS I STANDARD AS ADOPTED BY THE RHODE ISLAND BOARD OF REGISTRATION FOR PROFESSIONAL LAND SURVEYORS.

BY: *Norbert A. Therien*
NORBERT A. THERIEN P.L.S. 10-28-08

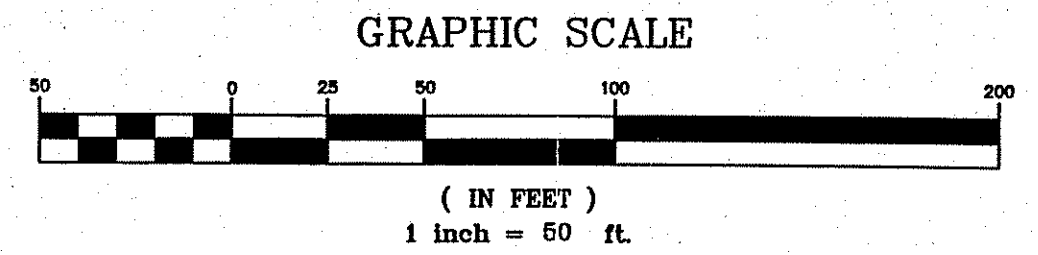

THERESE JACQUES
AP 1 LOT 319
158 CIDER MILL ROAD
NORTH SMITHFIELD, RHODE ISLAND

WETLANDS VERIFICATION

DRAWN BY: J.E.S.	CHECKED BY: N.A.T.	FIELD BY: E.M.
MAY 2008	JOB No. 2008-93	SHEET 1 OF 1