


LOCUS MAP
1"=500'±

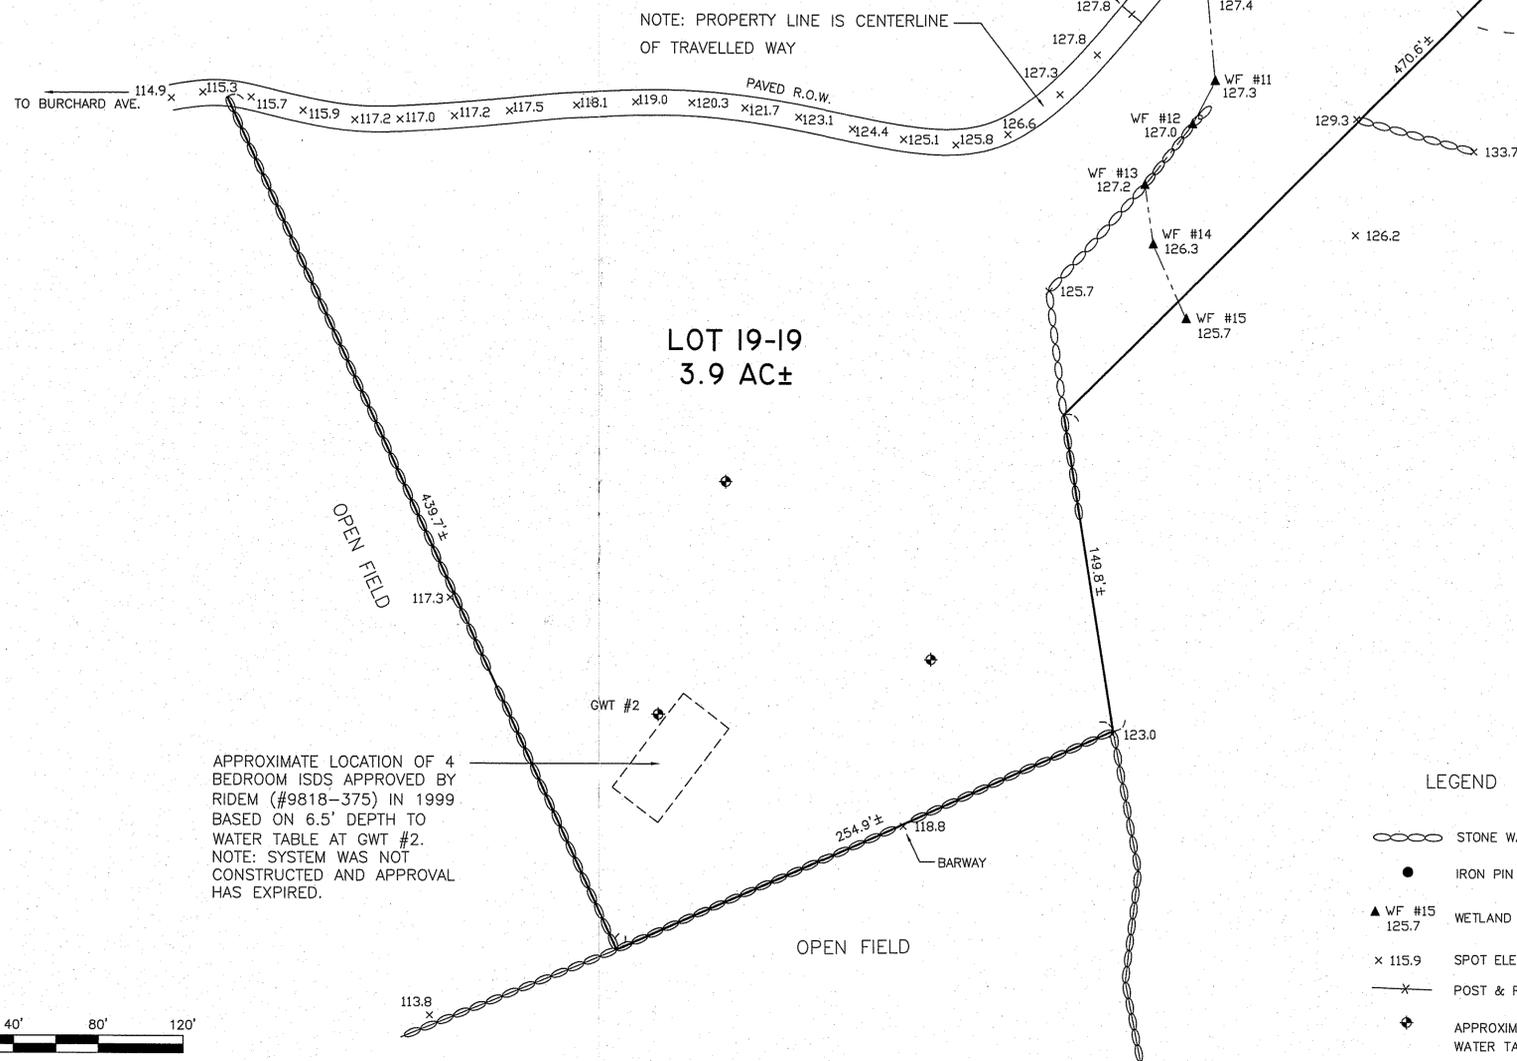

NOTE: PROPERTY LINE IS CENTERLINE
OF TRAVELLED WAY

LOT 19-19
3.9 AC±

POND
(0.18 AC±)

LOT 19-20 (PRIVATE ROW; NOT CONSTRUCTED)

HIGH
MEADOW ROAD

APPROXIMATE LOCATION OF 4
BEDROOM ISDS APPROVED BY
RIDEM (#9818-375) IN 1999
BASED ON 6.5' DEPTH TO
WATER TABLE AT GWT #2.
NOTE: SYSTEM WAS NOT
CONSTRUCTED AND APPROVAL
HAS EXPIRED.

GWT #2

OPEN FIELD

254.9'±

118.8

BARWAY

LEGEND

- STONE WALL
- IRON PIN FOUND
- ▲ WF #15
125.7 WETLAND FLAG
- × 115.9 SPOT ELEVATION
- x— POST & RAIL FENCE
- ◆ APPROXIMATE LOCATION OF
WATER TABLE TEST PIPE

NOTES:

WETLAND EDGE DELINEATED BY NATURAL RESOURCE SERVICES, INC
IN FEBRUARY, 2010.

WETLAND FLAGS, SPOT GRADES, EDGE OF POND AND OTHER SITE
FEATURES ARE THE RESULT OF A GROUND SURVEY.

THE PURPOSE OF THIS REQUEST IS TO VERIFY THAT THE POND AND
THE WETLAND EDGE REPRESENTED BY FLAG #1 THROUGH #15 ARE
THE ONLY WETLANDS PRESENT ON THE PROPERTY AND THAT THEY
ARE LOCATED AS SHOWN HEREON.

PHYSICAL FEATURES AND SPOT ELEVATIONS SHOWN
ON THIS PLAN CONFORM TO A CLASS III STANDARD AS
ADOPTED BY THE RHODE ISLAND BOARD OF REGISTRATION
FOR PROFESSIONAL LAND SURVEYORS.

Donald J. Medeiros 3/15/10
DONALD J. MEDEIROS, PLS #1923

REQUEST TO VERIFY DELINEATED EDGE OF WETLANDS

PREPARED FOR
DONALD & GAIL ROBINSON

PLAT 26 LOT 19-19
HIGH MEADOW ROAD
LITTLE COMPTON, RHODE ISLAND

SCALE: 1"=40'

DATE: MARCH 15, 2010

JOB #09-032
REVISION:

291 LONG HIGHWAY
LITTLE COMPTON, RI 02837
(401) 592-1302

