


NOTES:
 1) RECORD OWNER:
 SARAH B. DESJARDINS
 45 HOWLAND ROAD
 WESTPORT, MA 02790
 ANN B. MOSES
 10 ORCHARD LANE
 WAYLAND, MA 01778
 RICHARD W. BULLOCK
 3271 JOHNSTONE ST
 JOHNS ISLAND, SC 29455


2) ASSESSOR'S REFERENCE:
 LITTLE COMPTON: PLAT 43 LOT 46-2

3) WETLAND EDGES DELINEATED BY
 NATURAL RESOURCE SERVICES IN
 OCTOBER, 2011.

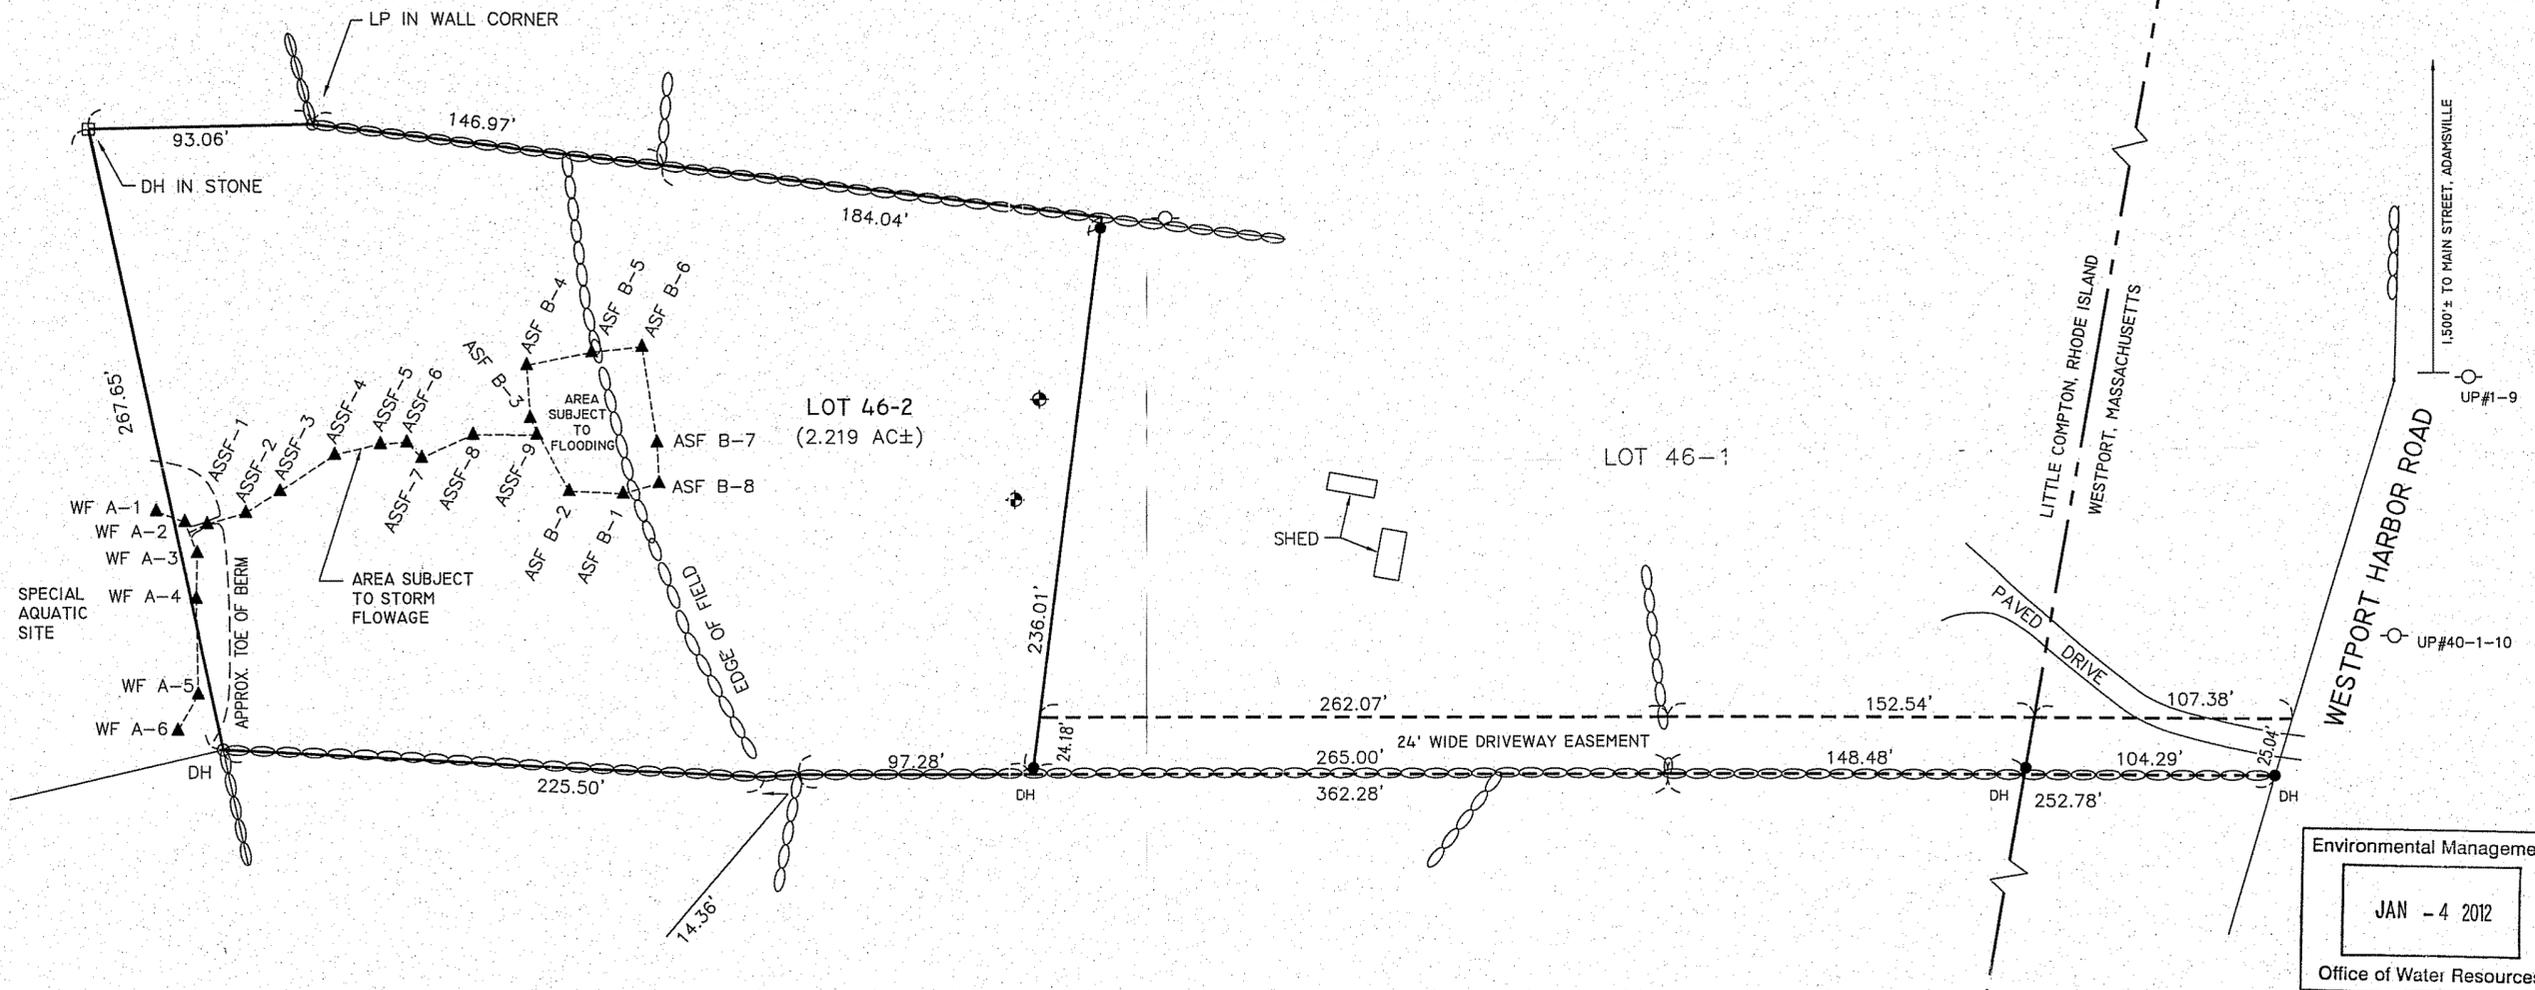


Environmental Management
 JAN - 4 2012
 Office of Water Resources

- LEGEND
- DH DRILL HOLE
 - LP LEAD PLUG
 - DH FOUND
 - GRANITE BOUND WITH DRILL HOLE FOUND (GBDH)
 - DH OR IRON PIN SET
 - STONE WALL
 - UTILITY POLE
 - ⊕ SOIL EVALUATION TEST PIT
 - WF A-6▲ WETLAND FLAG

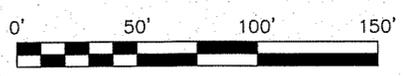

THIS PLAN CONFORMS TO A CLASS III SURVEY STANDARD
 AS ADOPTED BY THE RHODE ISLAND BOARD OF REGISTRATION
 FOR PROFESSIONAL LAND SURVEYORS.

Donald J. Medeiros 12/30/11
 DONALD J. MEDEIROS, PLS #1923

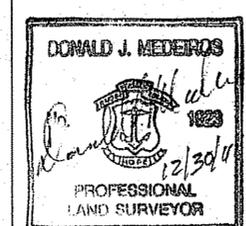

REQUEST TO VERIFY WETLAND EDGE
 PREPARED FOR
 SARAH B. DESJARDINS, ANN B. MOSES
 & RICHARD W. BULLOCK
 LITTLE COMPTON ASSESSOR'S PLAT 43 LOT 46-2
 WESTPORT HARBOR ROAD

SCALE: 1"=50' DATE: DECEMBER 31, 2011

JOB #07-017
 REVISION:

291 LONG HIGHWAY
 LITTLE COMPTON, RI 02837
 (401) 592-1302