
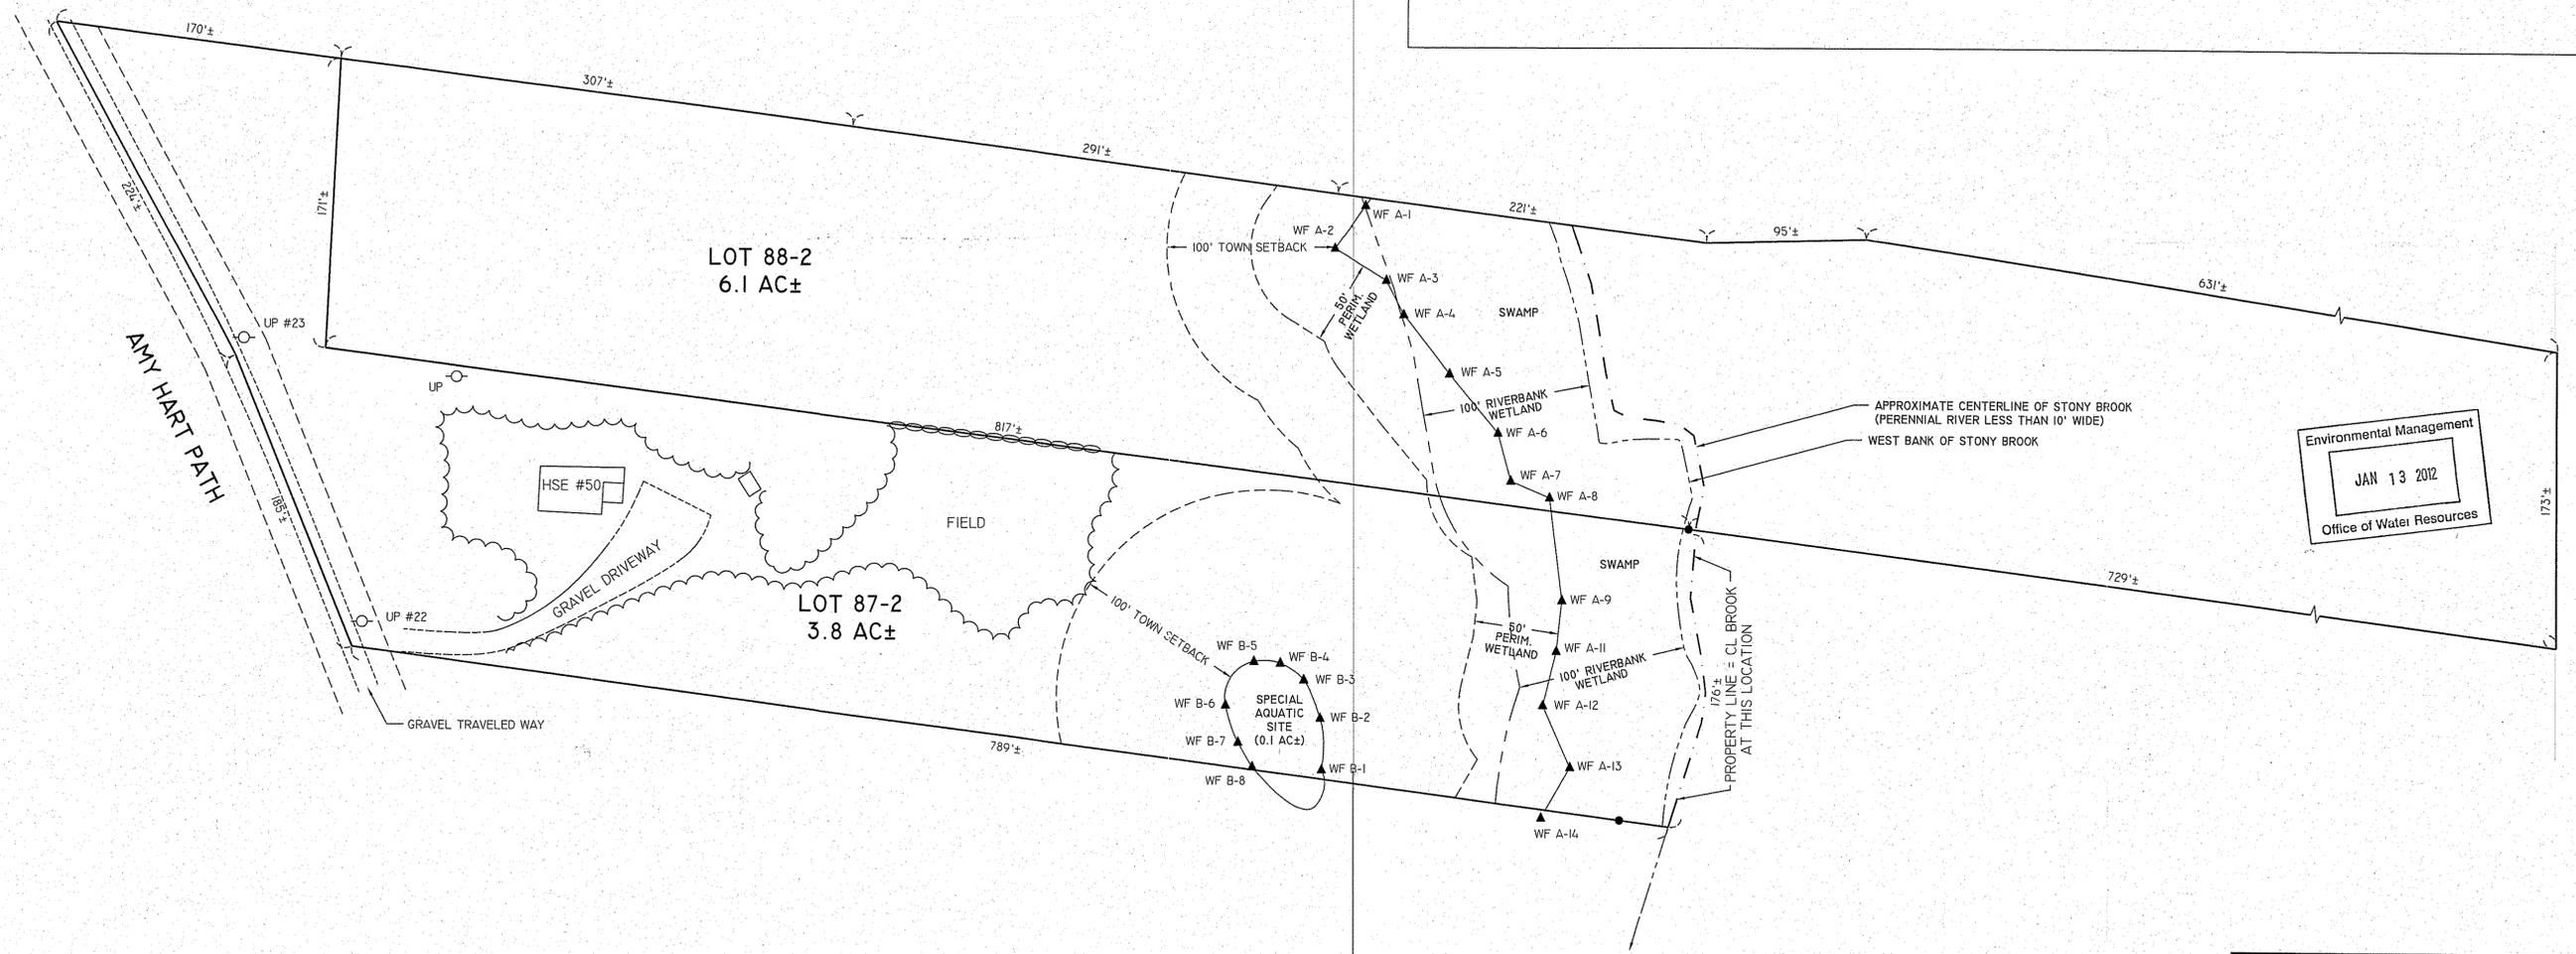



NOTES:  
 1) RECORD OWNERS: LOT 87-2: LYDIA L. GREENE  
 50 AMY HART PATH  
 LITTLE COMPTON, RI 02837  
 LOT 88-2: SYLVIA INVESTMENT TRUST  
 C/O GLENN SYLVIA  
 51A OLD STONE CHURCH ROAD  
 LITTLE COMPTON, RI 02837  
 2) ASSESSOR'S REF: PLAT 41 LOTS 87-2 & 88-2  
 3) WETLAND EDGES DELINEATED BY NATURAL RESOURCE SERVICES, INC. IN MARCH, 2010.

NOTE: WETLAND EDGES TO BE VERIFIED BY THIS REQUEST  
 FLAGS #A-1 THROUGH #A-14  
 FLAGS #B-1 THROUGH #B-8  
 WEST BANK OF STONY BROOK

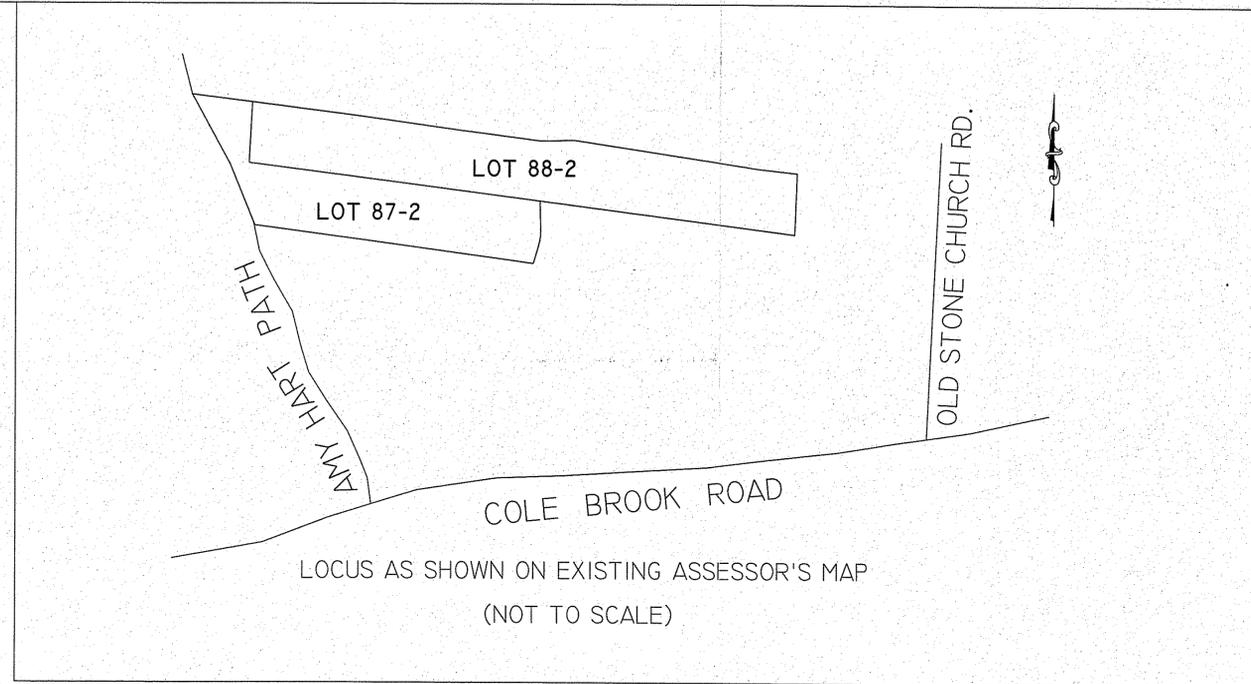


Environmental Management  
 JAN 13 2012  
 Office of Water Resources

- LEGEND
- ▲ WF A-14 WETLAND FLAG
  - UTILITY POLE
  - IRON PIN
  - ⊖ STONE WALL
  - ⋈ EDGE OF BRUSH

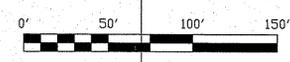

THIS PLAN CONFORMS TO A CLASS III SURVEY STANDARD AS ADOPTED BY THE RHODE ISLAND BOARD OF REGISTRATION FOR PROFESSIONAL LAND SURVEYORS.

*Donald J. Meeiros* 12/30/11  
 DONALD J. MEERIOS PLS #1923

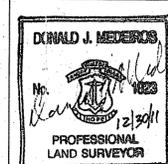

REQUEST TO VERIFY WETLAND EDGE  
 PREPARED FOR  
 LYDIA GREENE &  
 SYLVIA INVESTMENT TRUST  
 PLAT 41 LOTS 87-2 & 88-2  
 AMY HART PATH  
 LITTLE COMPTON, RHODE ISLAND  
 SCALE: 1"=50' DATE: DECEMBER 31, 2011

JOB #09-024  
 REVISION:  
 291 LONG HIGHWAY  
 LITTLE COMPTON, RI 02837  
 (401) 592-1302

