

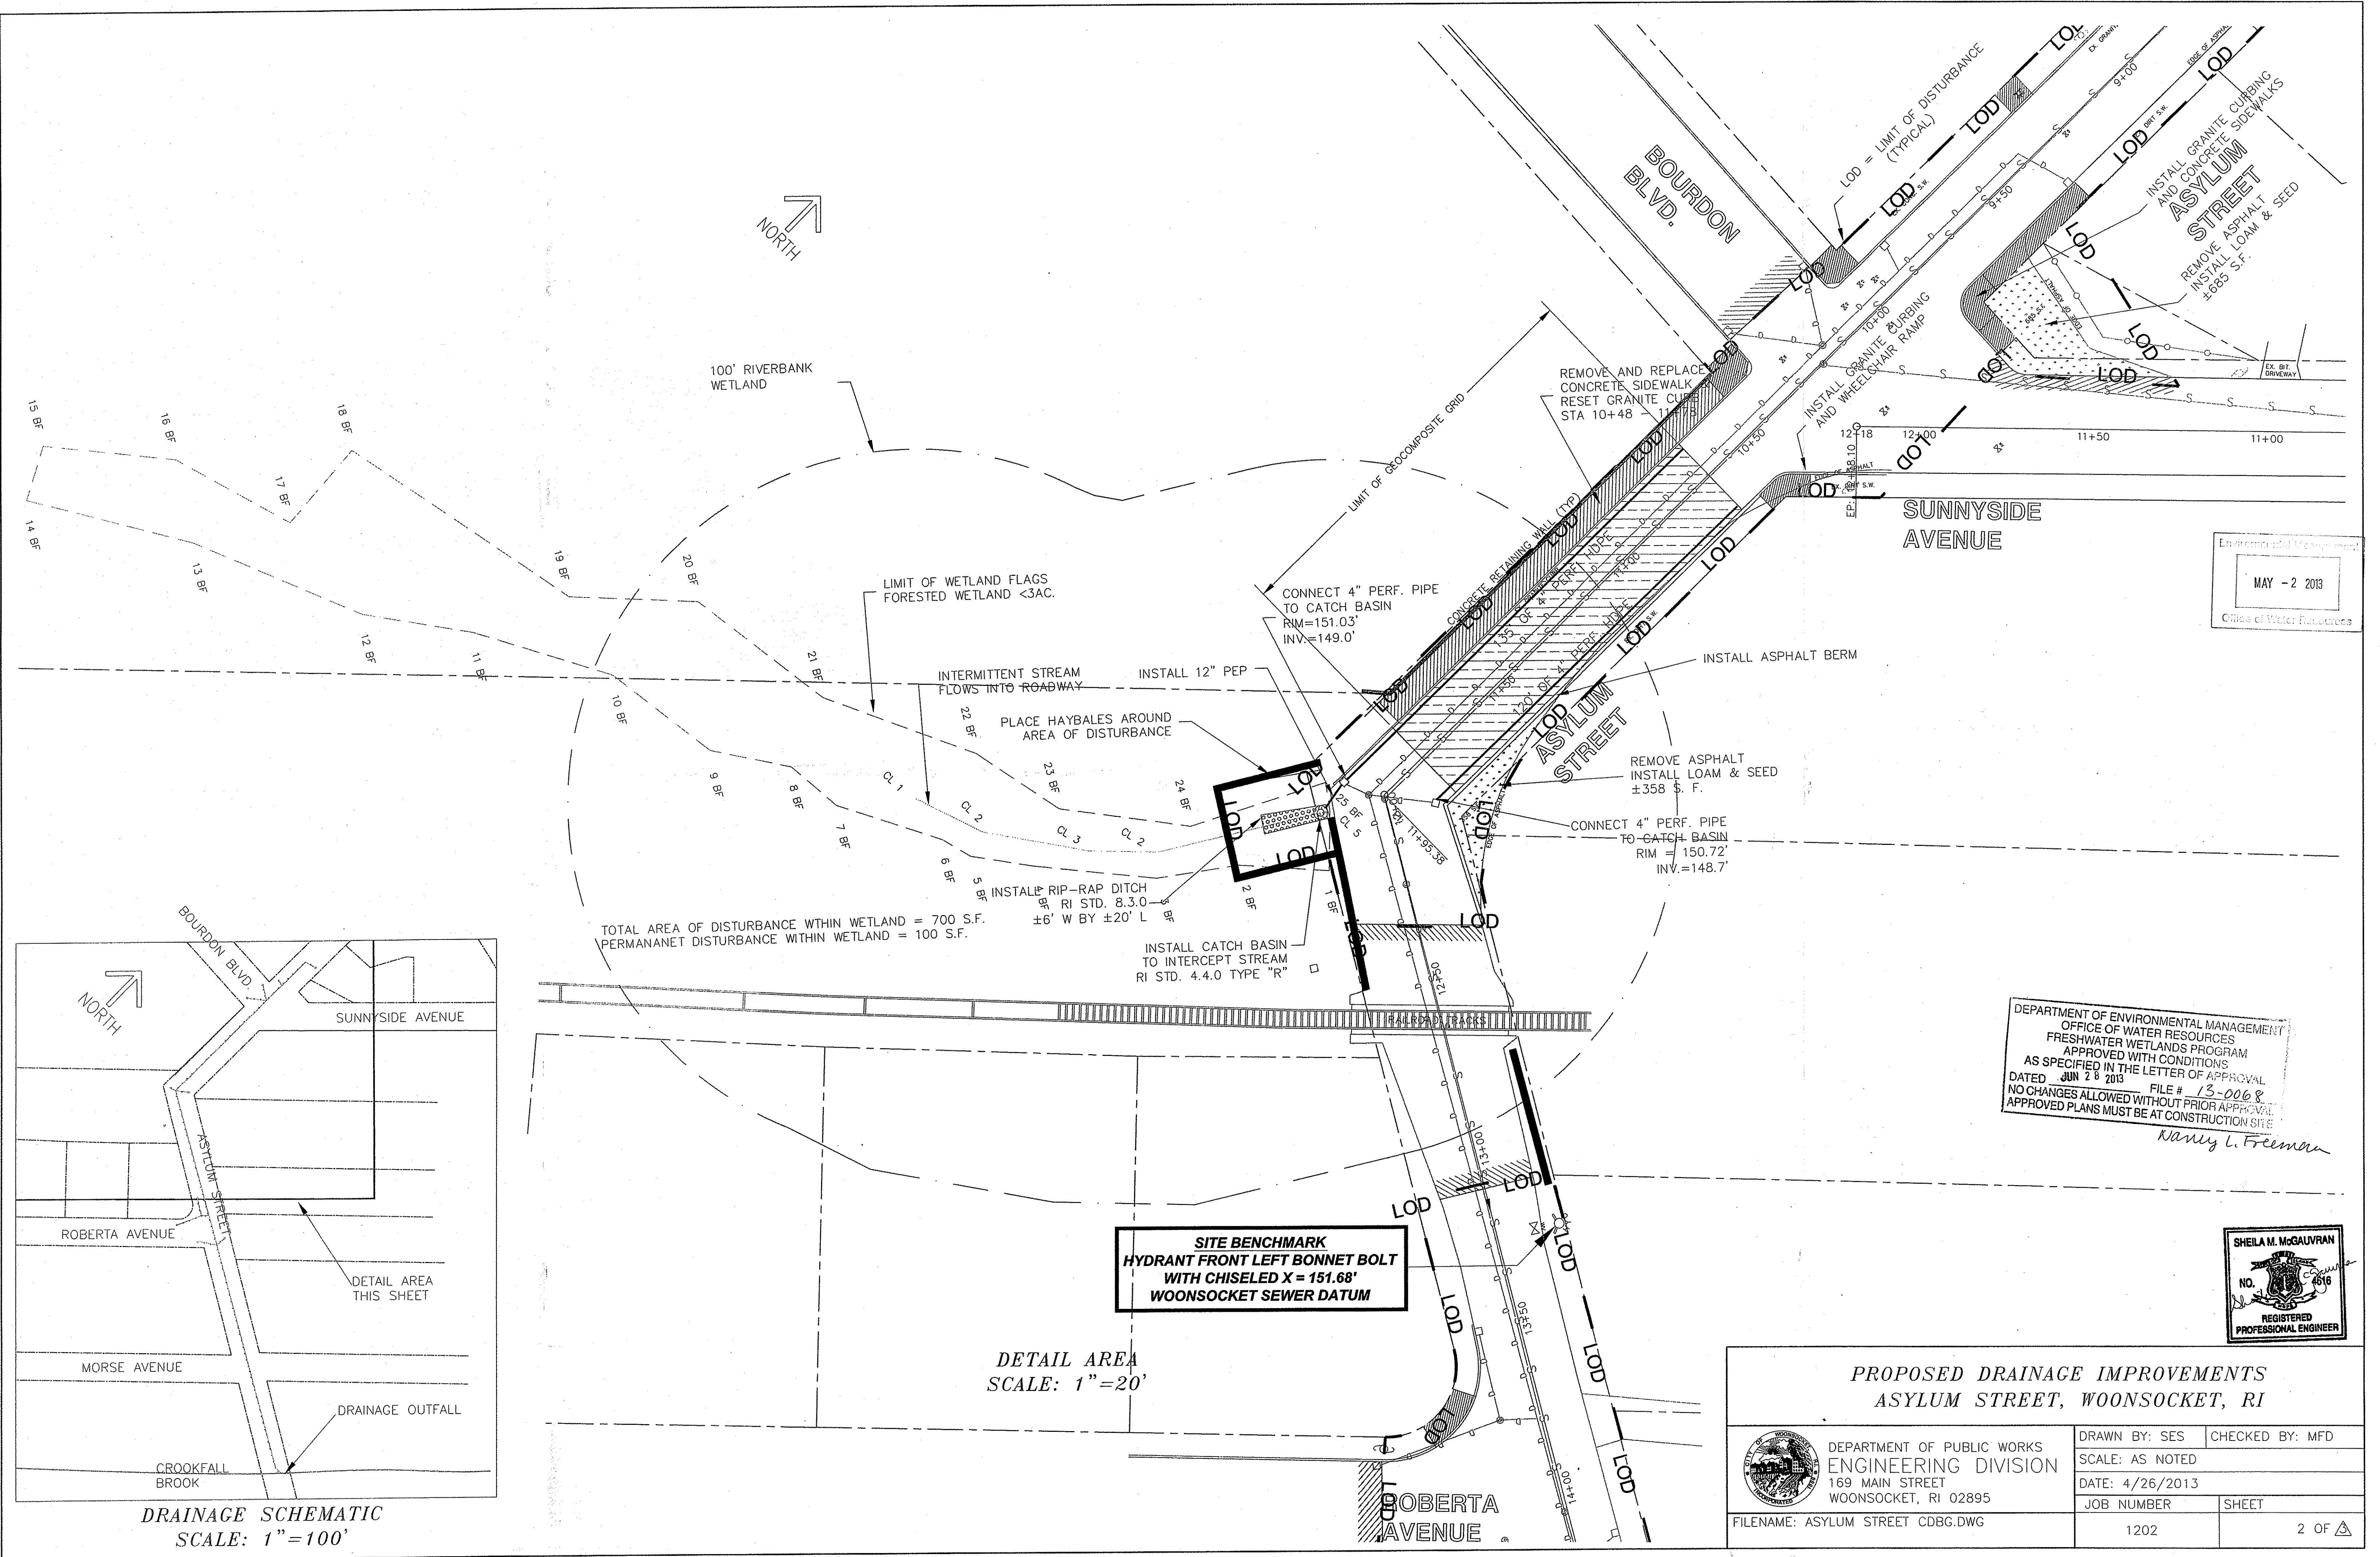





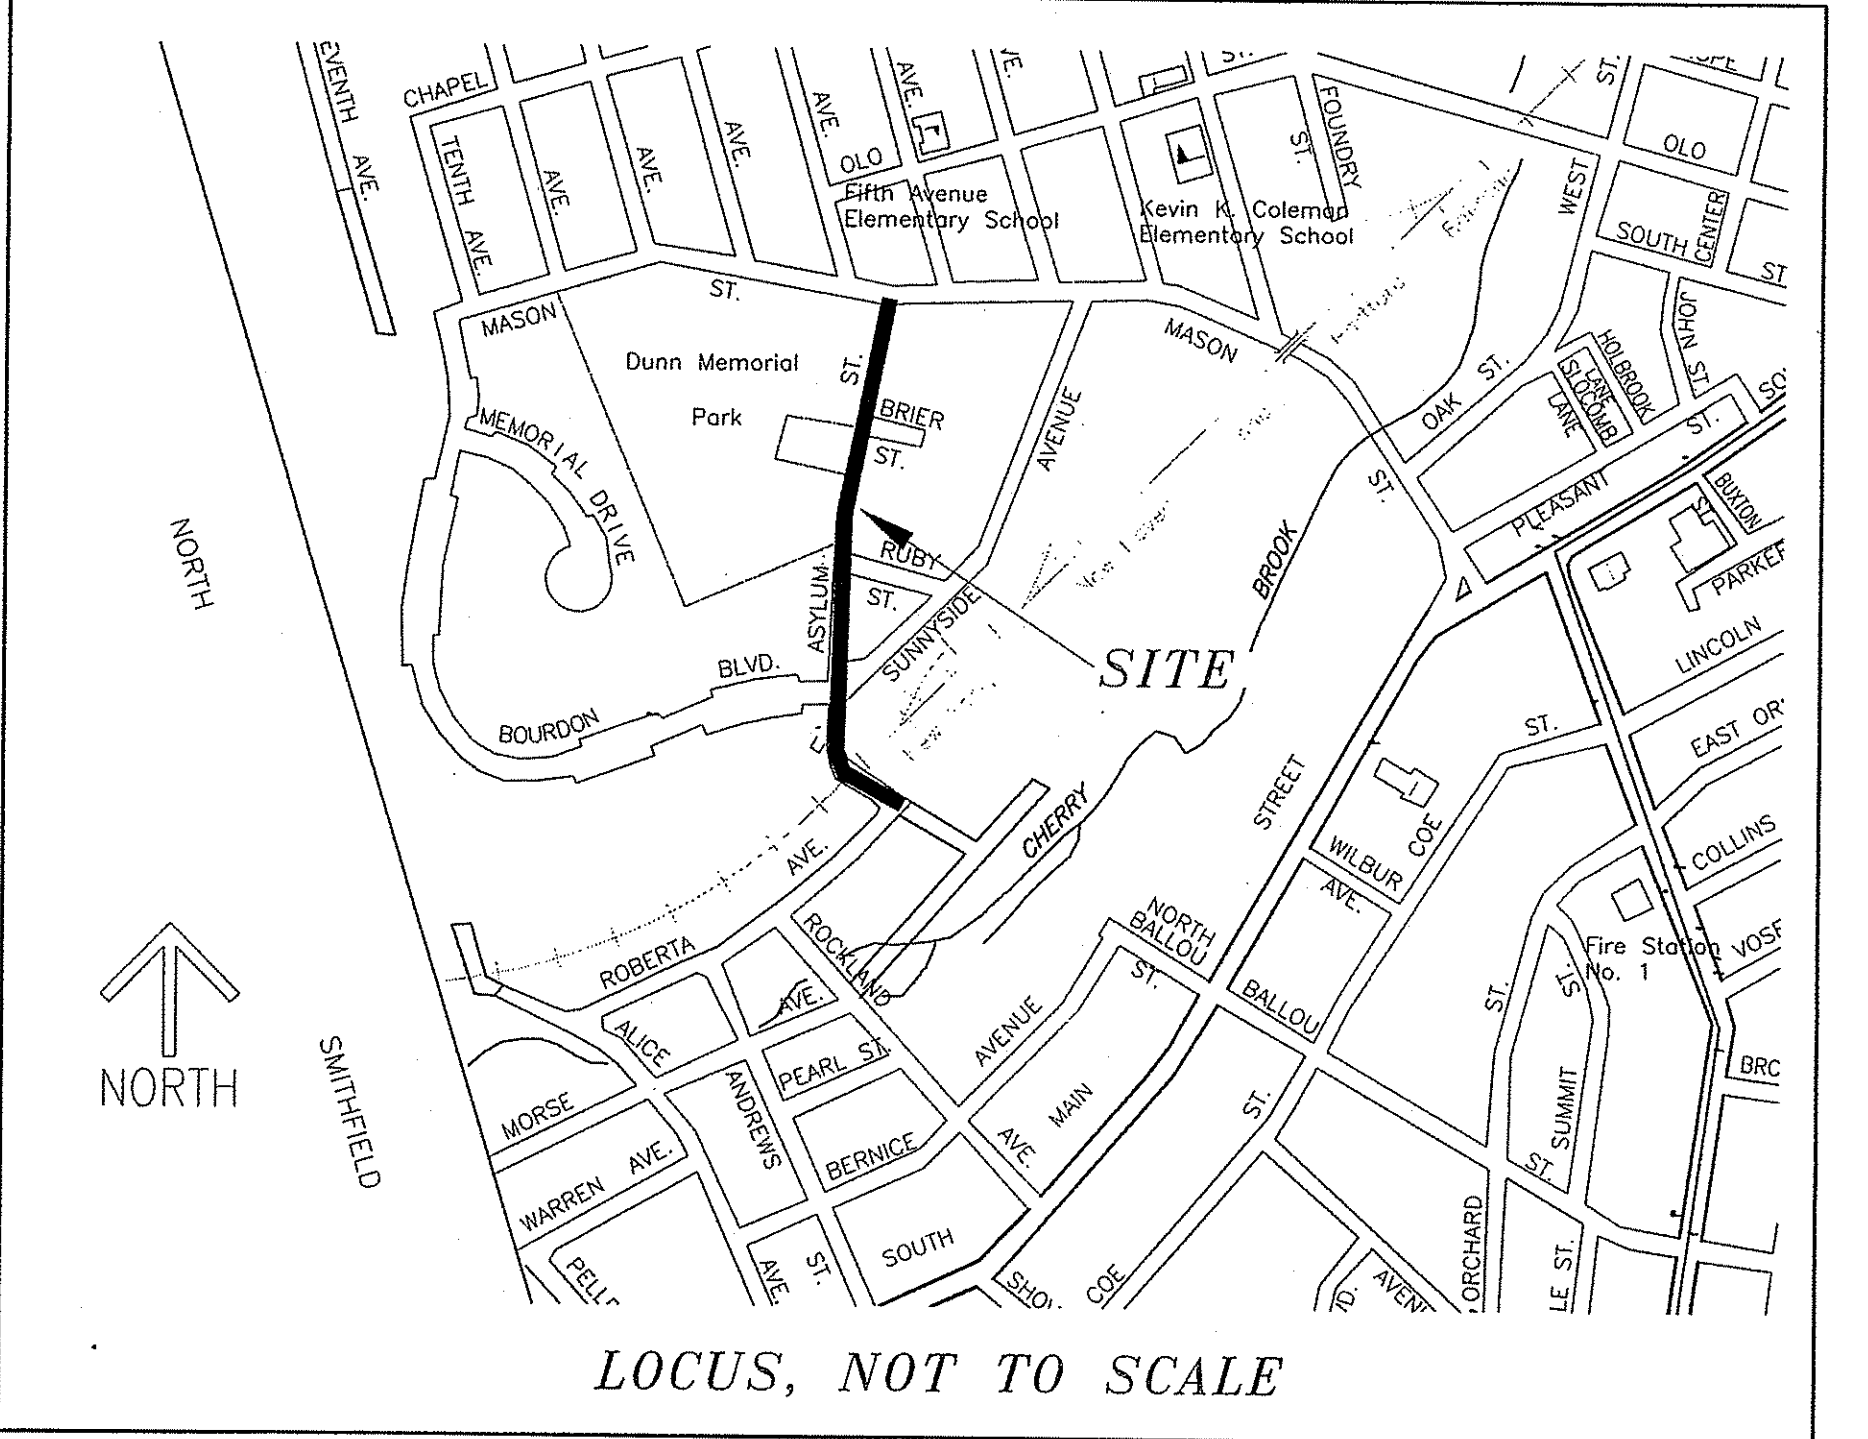


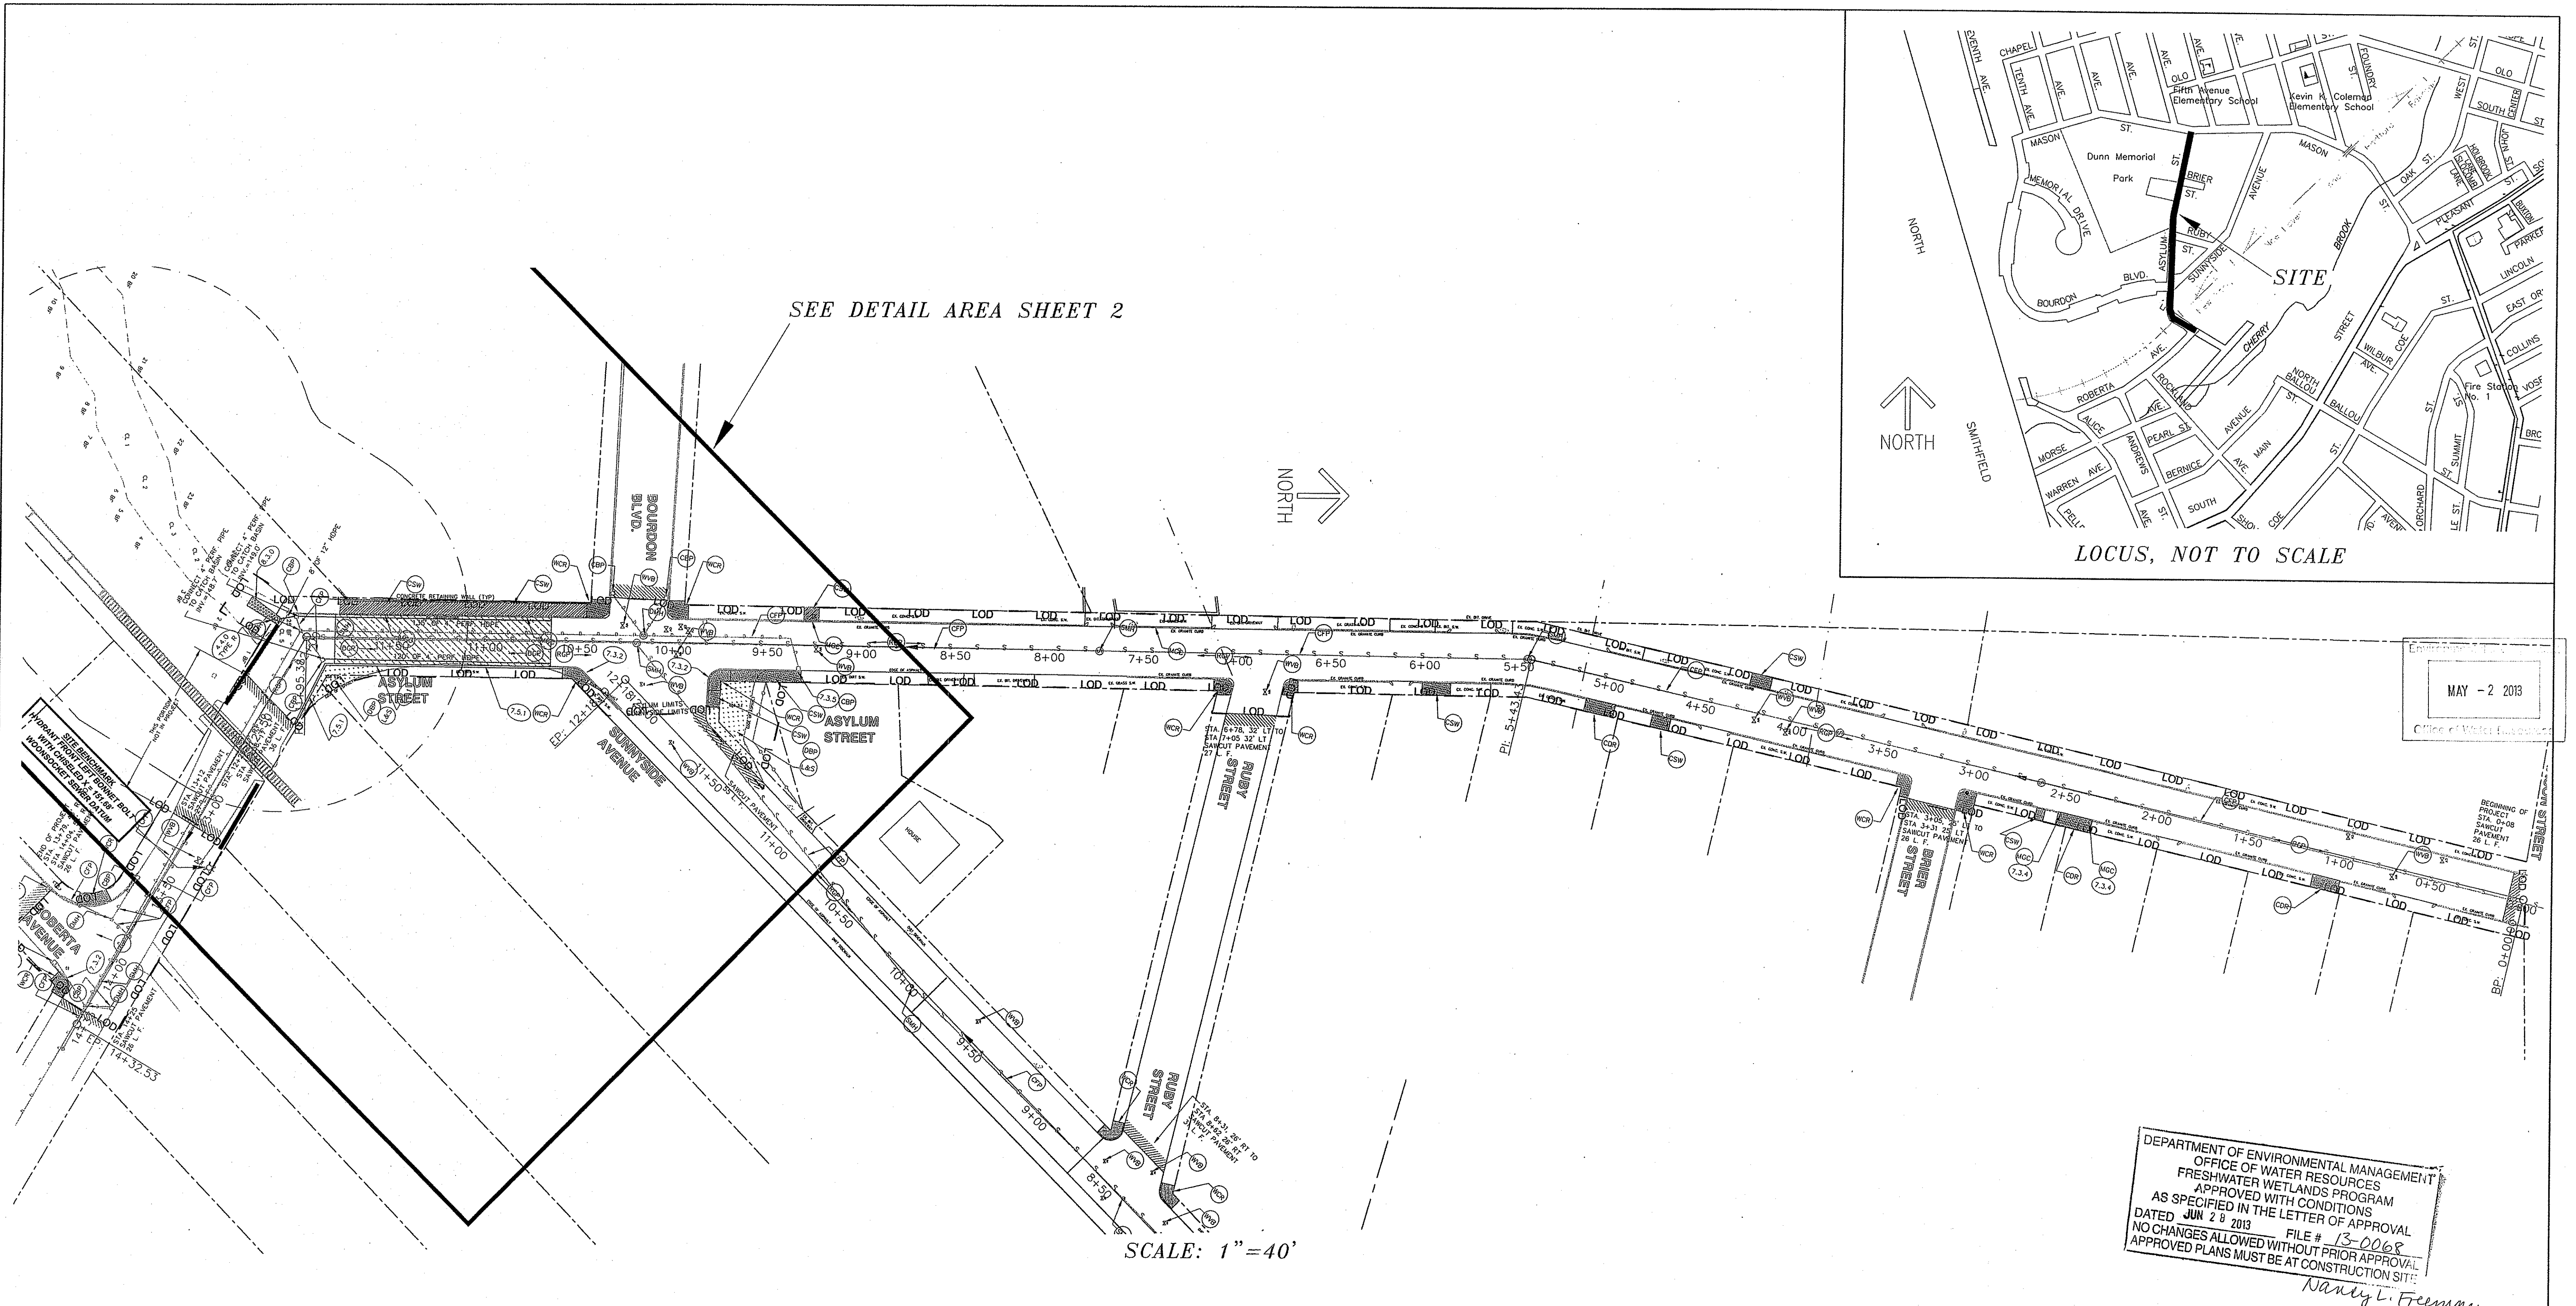

May - 2 2013
City of Woonsocket

DEPARTMENT OF ENVIRONMENTAL MANAGEMENT
OFFICE OF WATER RESOURCES
FRESHWATER WETLANDS PROGRAM
APPROVED WITH CONDITIONS
AS SPECIFIED IN THE LETTER OF APPROVAL
DATED JUN 28 2013
FILE # 13-0068
NO CHANGES ALLOWED WITHOUT PRIOR APPROVAL
APPROVED PLANS MUST BE AT CONSTRUCTION SITE



Nancy L. Freeman

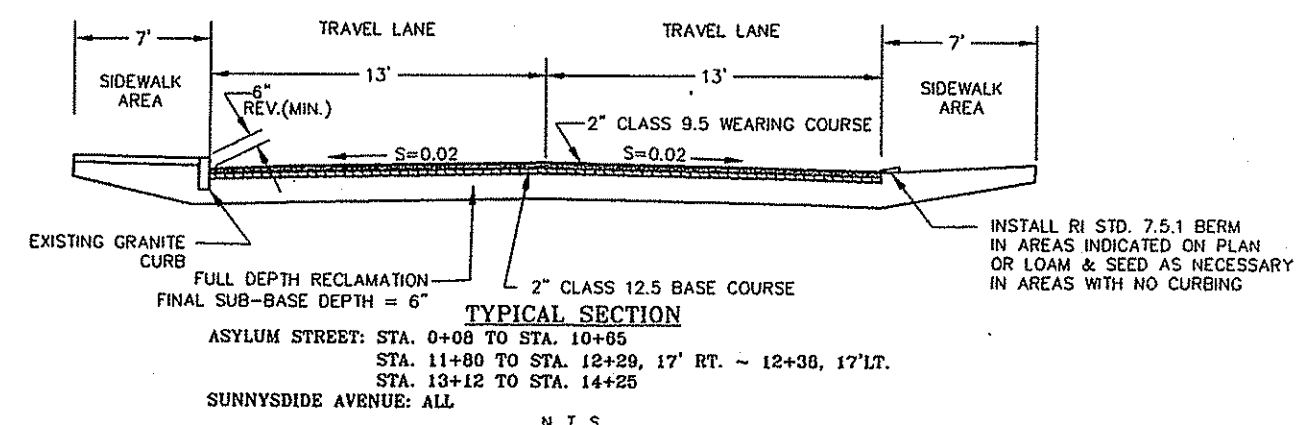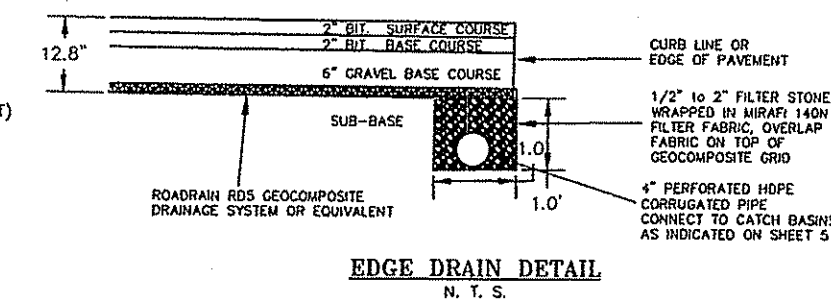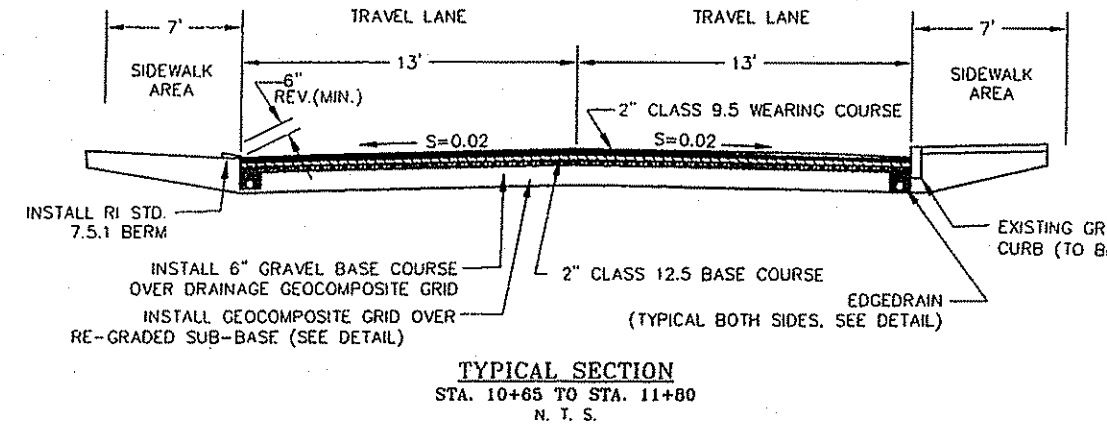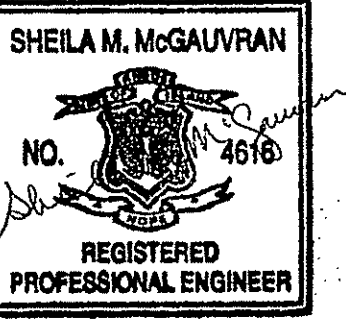

PROPOSED DRAINAGE IMPROVEMENTS ASYLUM STREET, WOONSOCKET, RI	
DEPARTMENT OF PUBLIC WORKS ENGINEERING DIVISION 169 MAIN STREET WOONSOCKET, RI 02895	
DRAWN BY: SES CHECKED BY: MFD	
SCALE: AS NOTED	
DATE: 4/26/2013	
JOB NUMBER	SHEET
1202	1 OF 1
FILENAME: ASYLUM STREET CDBG.DWG	

GENERAL LEGEND

- CBP BALED HAY CATCH BASIN INLET PROTECTION (RI STD. 9.8.0)
- CDR REMOVE AND DISPOSE AND INSTALL NEW PORTLAND CEMENT CONCRETE RESIDENTIAL DRIVEWAY APRON (WOONSOCKET STANDARD)
- CFP CLEAN AND FLUSH PIPES, ALL TYPES AND SIZES
- CSW REMOVE AND DISPOSE EXISTING SIDEWALK AND INSTALL NEW PORTLAND CEMENT CONCRETE SIDEWALK (WOONSOCKET STANDARD)
- DGC DISPOSE OF GRANITE CURBING
- DGP REMOVE & DISPOSE 4-5" OF EXISTING FLEXIBLE PAVEMENT, REMOVE ±9" OF SUB-BASE, RE-GRADE AND INSTALL GEOCOMPOSITE GRID AND 6" GRAVEL SUB-BASE, THEN INSTALL 2" CLASS 12.5 BASE COURSE AND 2" CLASS 9.5 SURFACE COURSE
- DMH FURNISH & INSTALL DRAIN MANHOLE FRAME & COVER (WOONSOCKET STANDARD)
- L&S INSTALL 4" LOAM & SEED
- MGC MODIFY GRANITE CURBING
- NGC INSTALL NEW GRANITE CURBING
- WVB FURNISH AND INSTALL WATER GATE BOX (WOONSOCKET STANDARD)
- RGP RECYCLE EXISTING PAVEMENT, RE-GRADE AND INSTALL 2" CLASS 12.5 BASE COURSE AND 2" CLASS 9.5 SURFACE COURSE
- SMH FURNISH & INSTALL SEWER MANHOLE FRAME & COVER (WOONSOCKET STANDARD)
- WCR INSTALL WHEEL CHAIR RAMP (RI STANDARD 43.3.1)
- 7.3.2 GRANITE CURB (WOONSOCKET STANDARD, 7" WIDE)
- 7.3.4 GRANITE 2'-0" RADIUS CORNER (WOONSOCKET STANDARD, 7" WIDE)
- 7.3.5 GRANITE INLET STONE (WOONSOCKET STANDARD, 7" WIDE)
- 7.5.1 INSTALL BITUMINOUS BERM

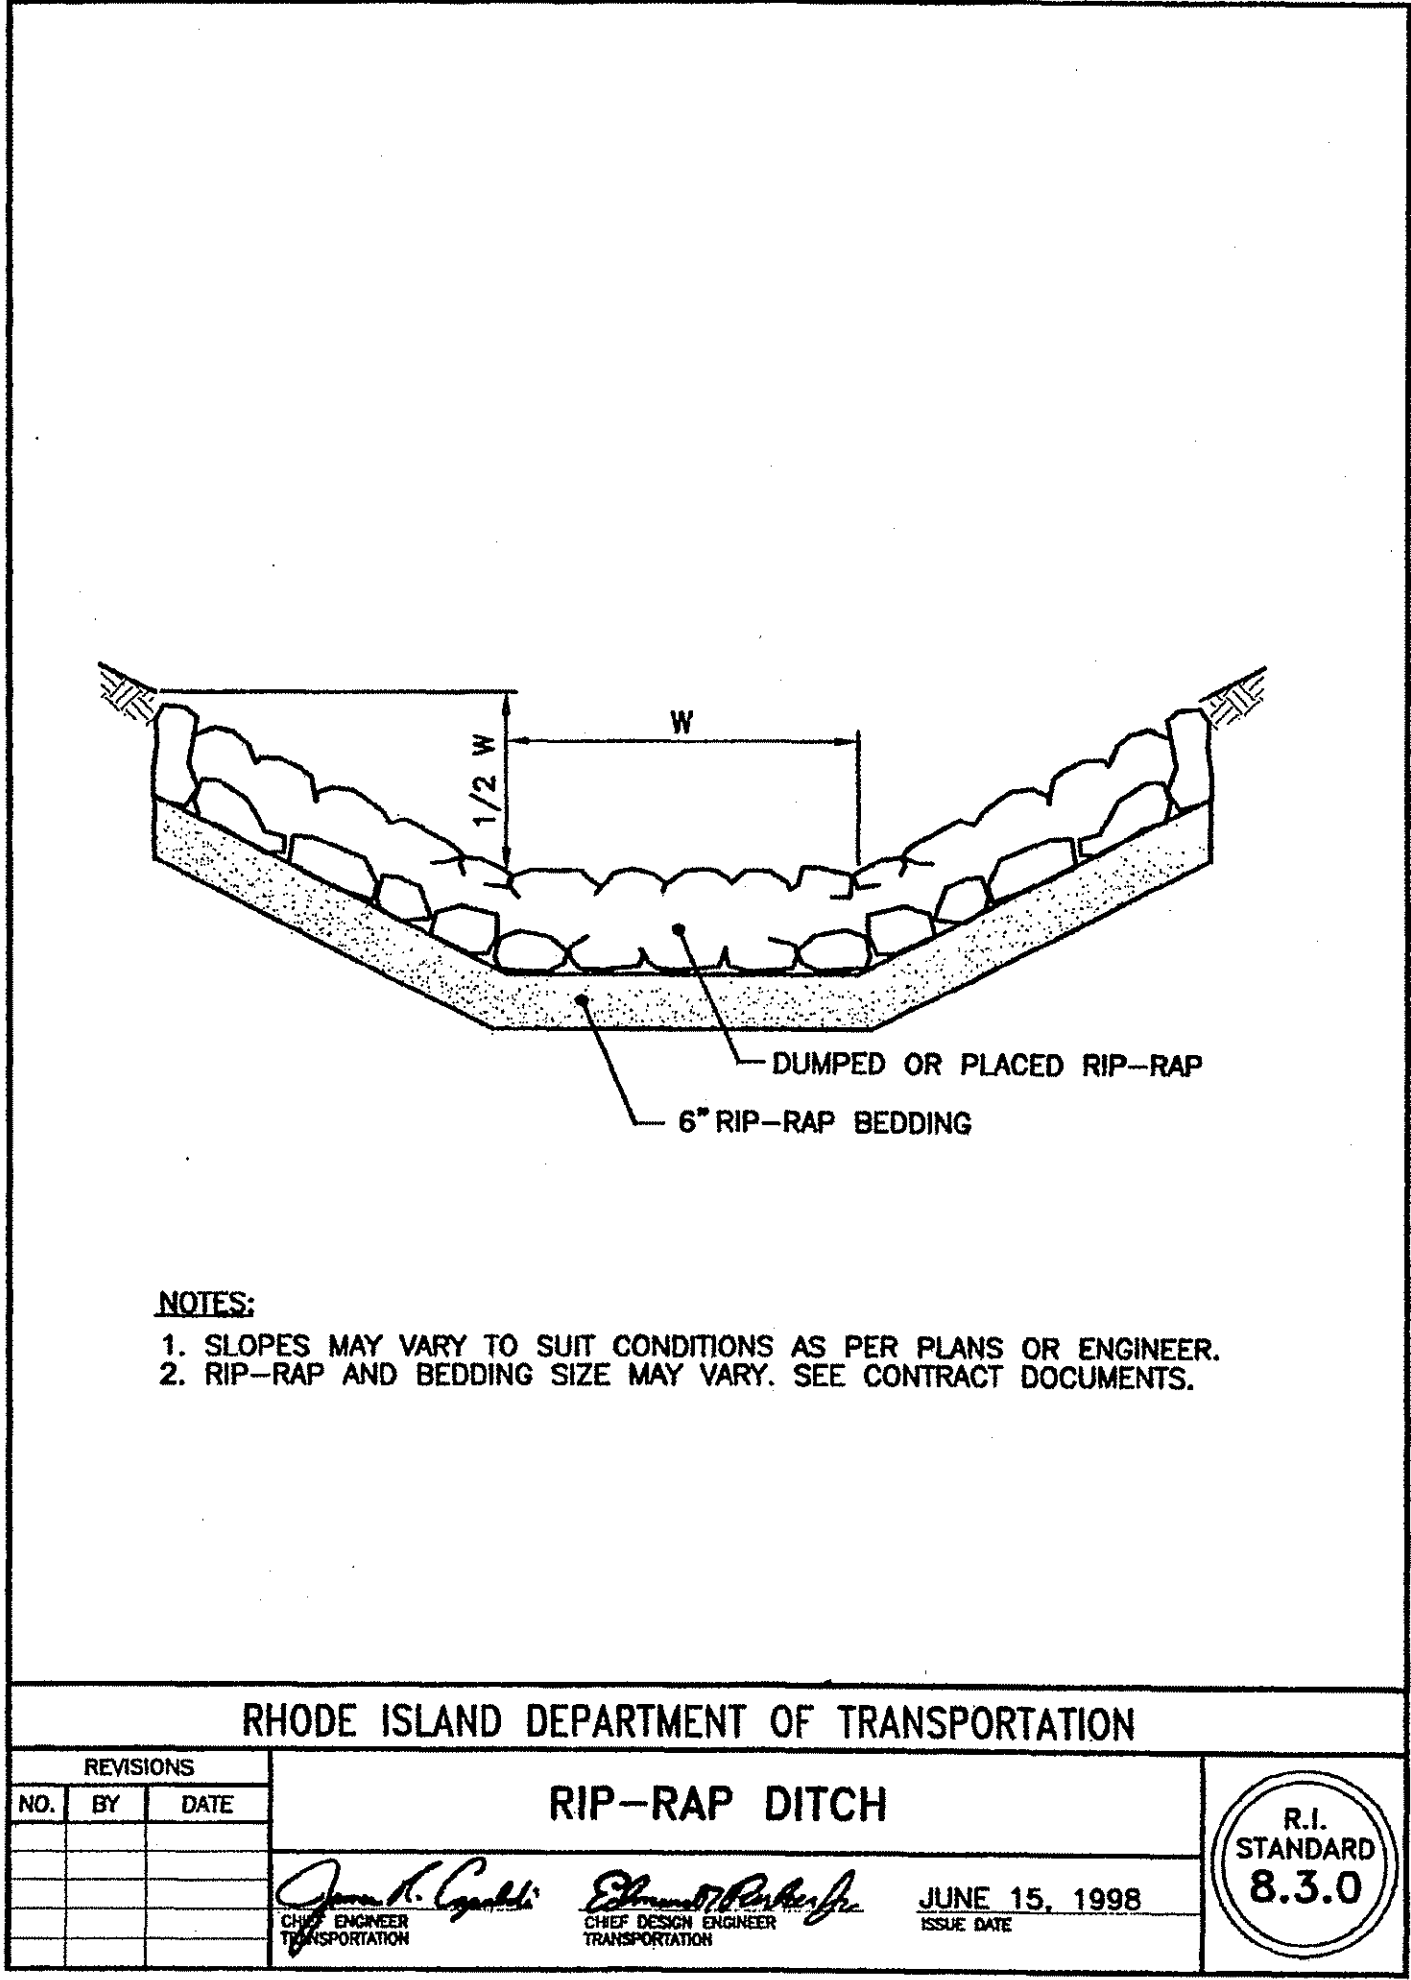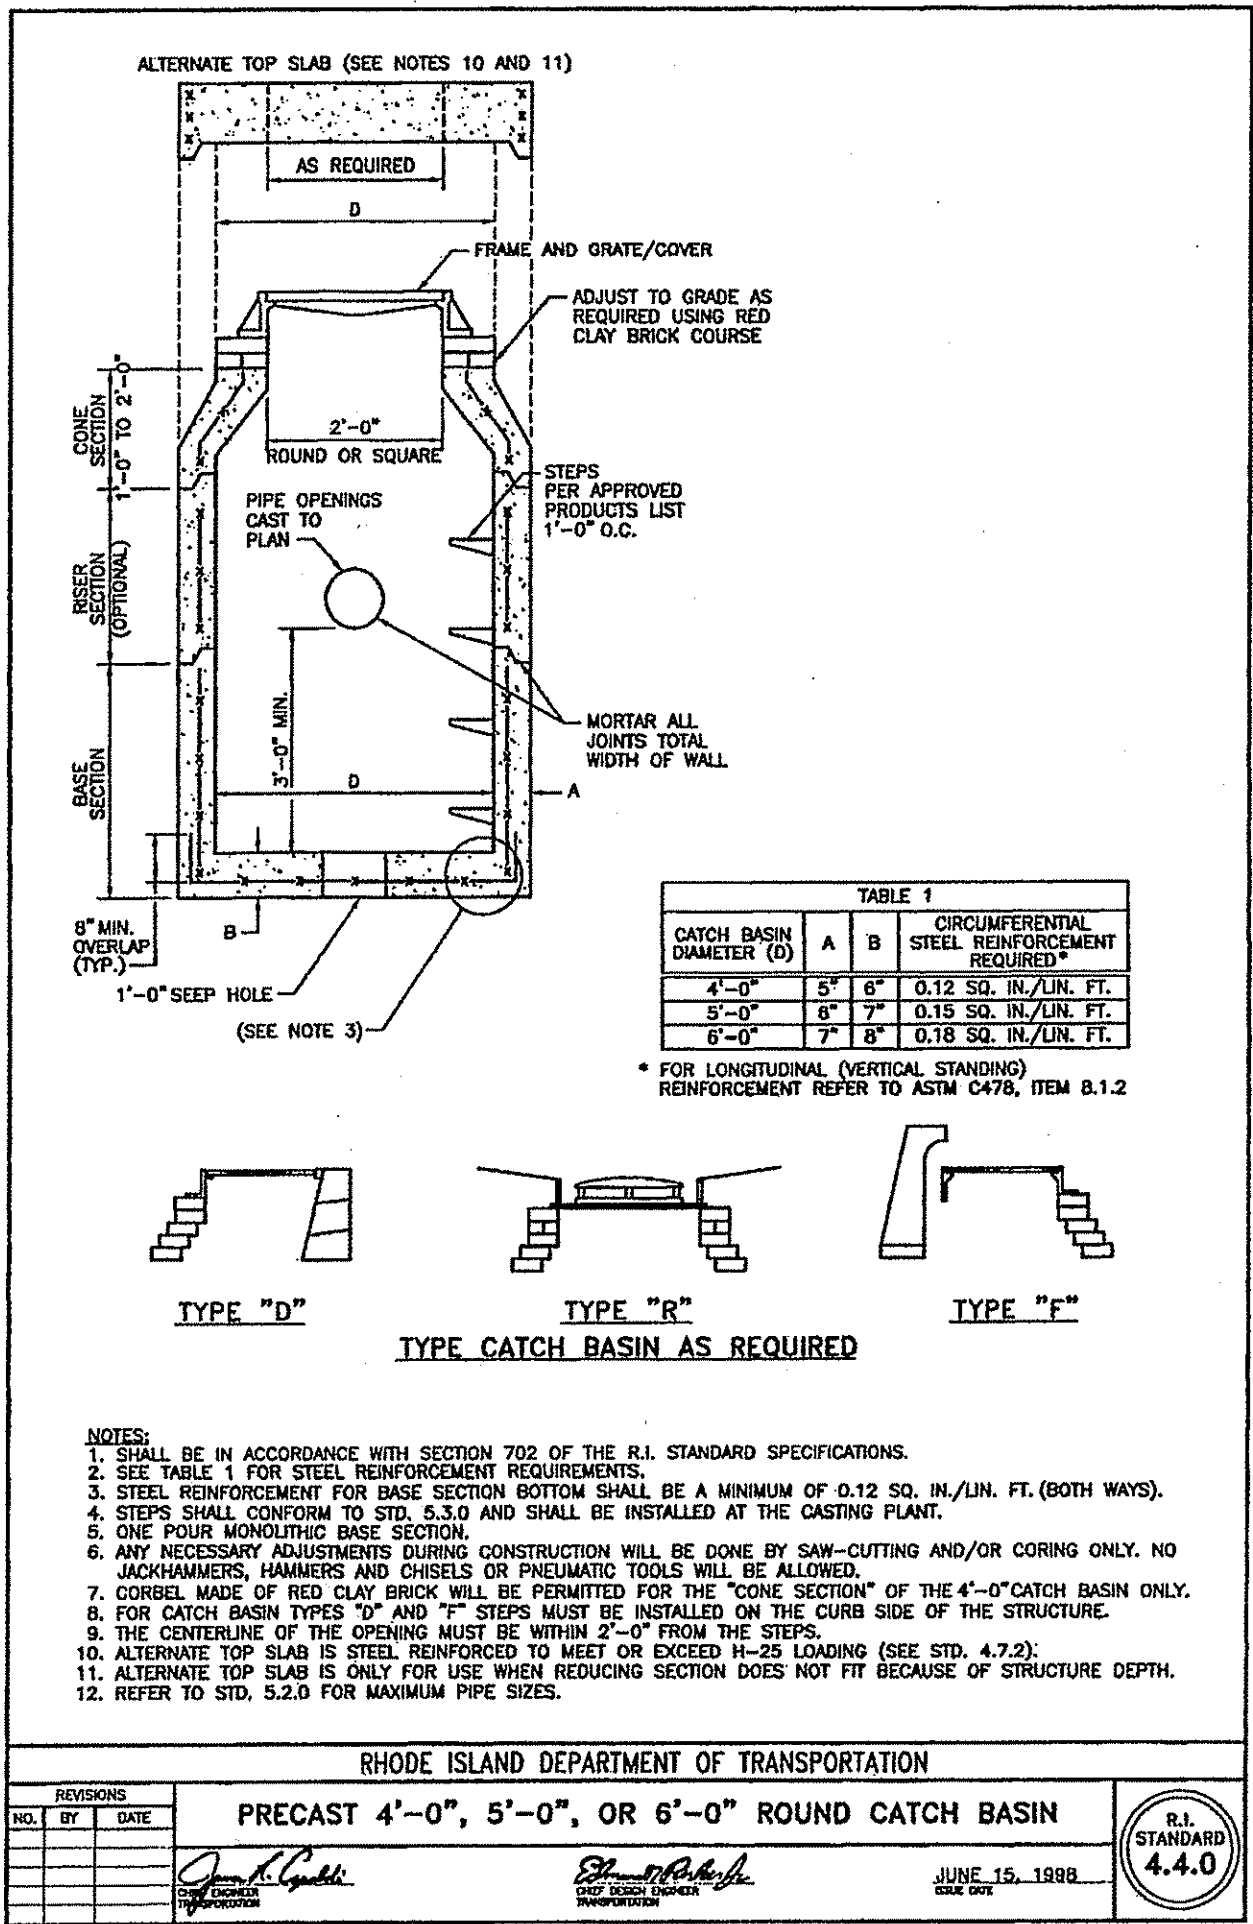

DEPARTMENT OF ENVIRONMENTAL MANAGEMENT
OFFICE OF WATER RESOURCES
FRESHWATER WETLANDS PROGRAM
APPROVED WITH CONDITIONS
AS SPECIFIED IN THE LETTER OF APPROVAL
DATED JUN