




LOCUS MAP
N.T.S.

NOTES:

- PROJECT DATUM WAS DERIVED FROM NGS MONUMENT NA 001 HORIZONTAL DATUM - NAD 83
- WETLANDS DELINEATED BY NATURAL RESOURCE SERVICES, INC (11/28/16) (180 TINKHAM LANE HARRISVILLE, R.I.) AND SURVEY LOCATED BY GAROFALO & ASSOCIATES, INC. (12/03/1685 CORLISS STREET PROVIDENCE, R.I.)
 WLF A1-A21 - WETLANDS - JURISDICTIONAL 50 FT PERIMETER WETLAND (± 600 L.F.)
 WLF B1-B8 - FORESTED WETLANDS - NO SETBACK (± 157 L.F.)
 WLF ASS1-ASS6 - ASSF DELINEATION (± 185 L.F.)

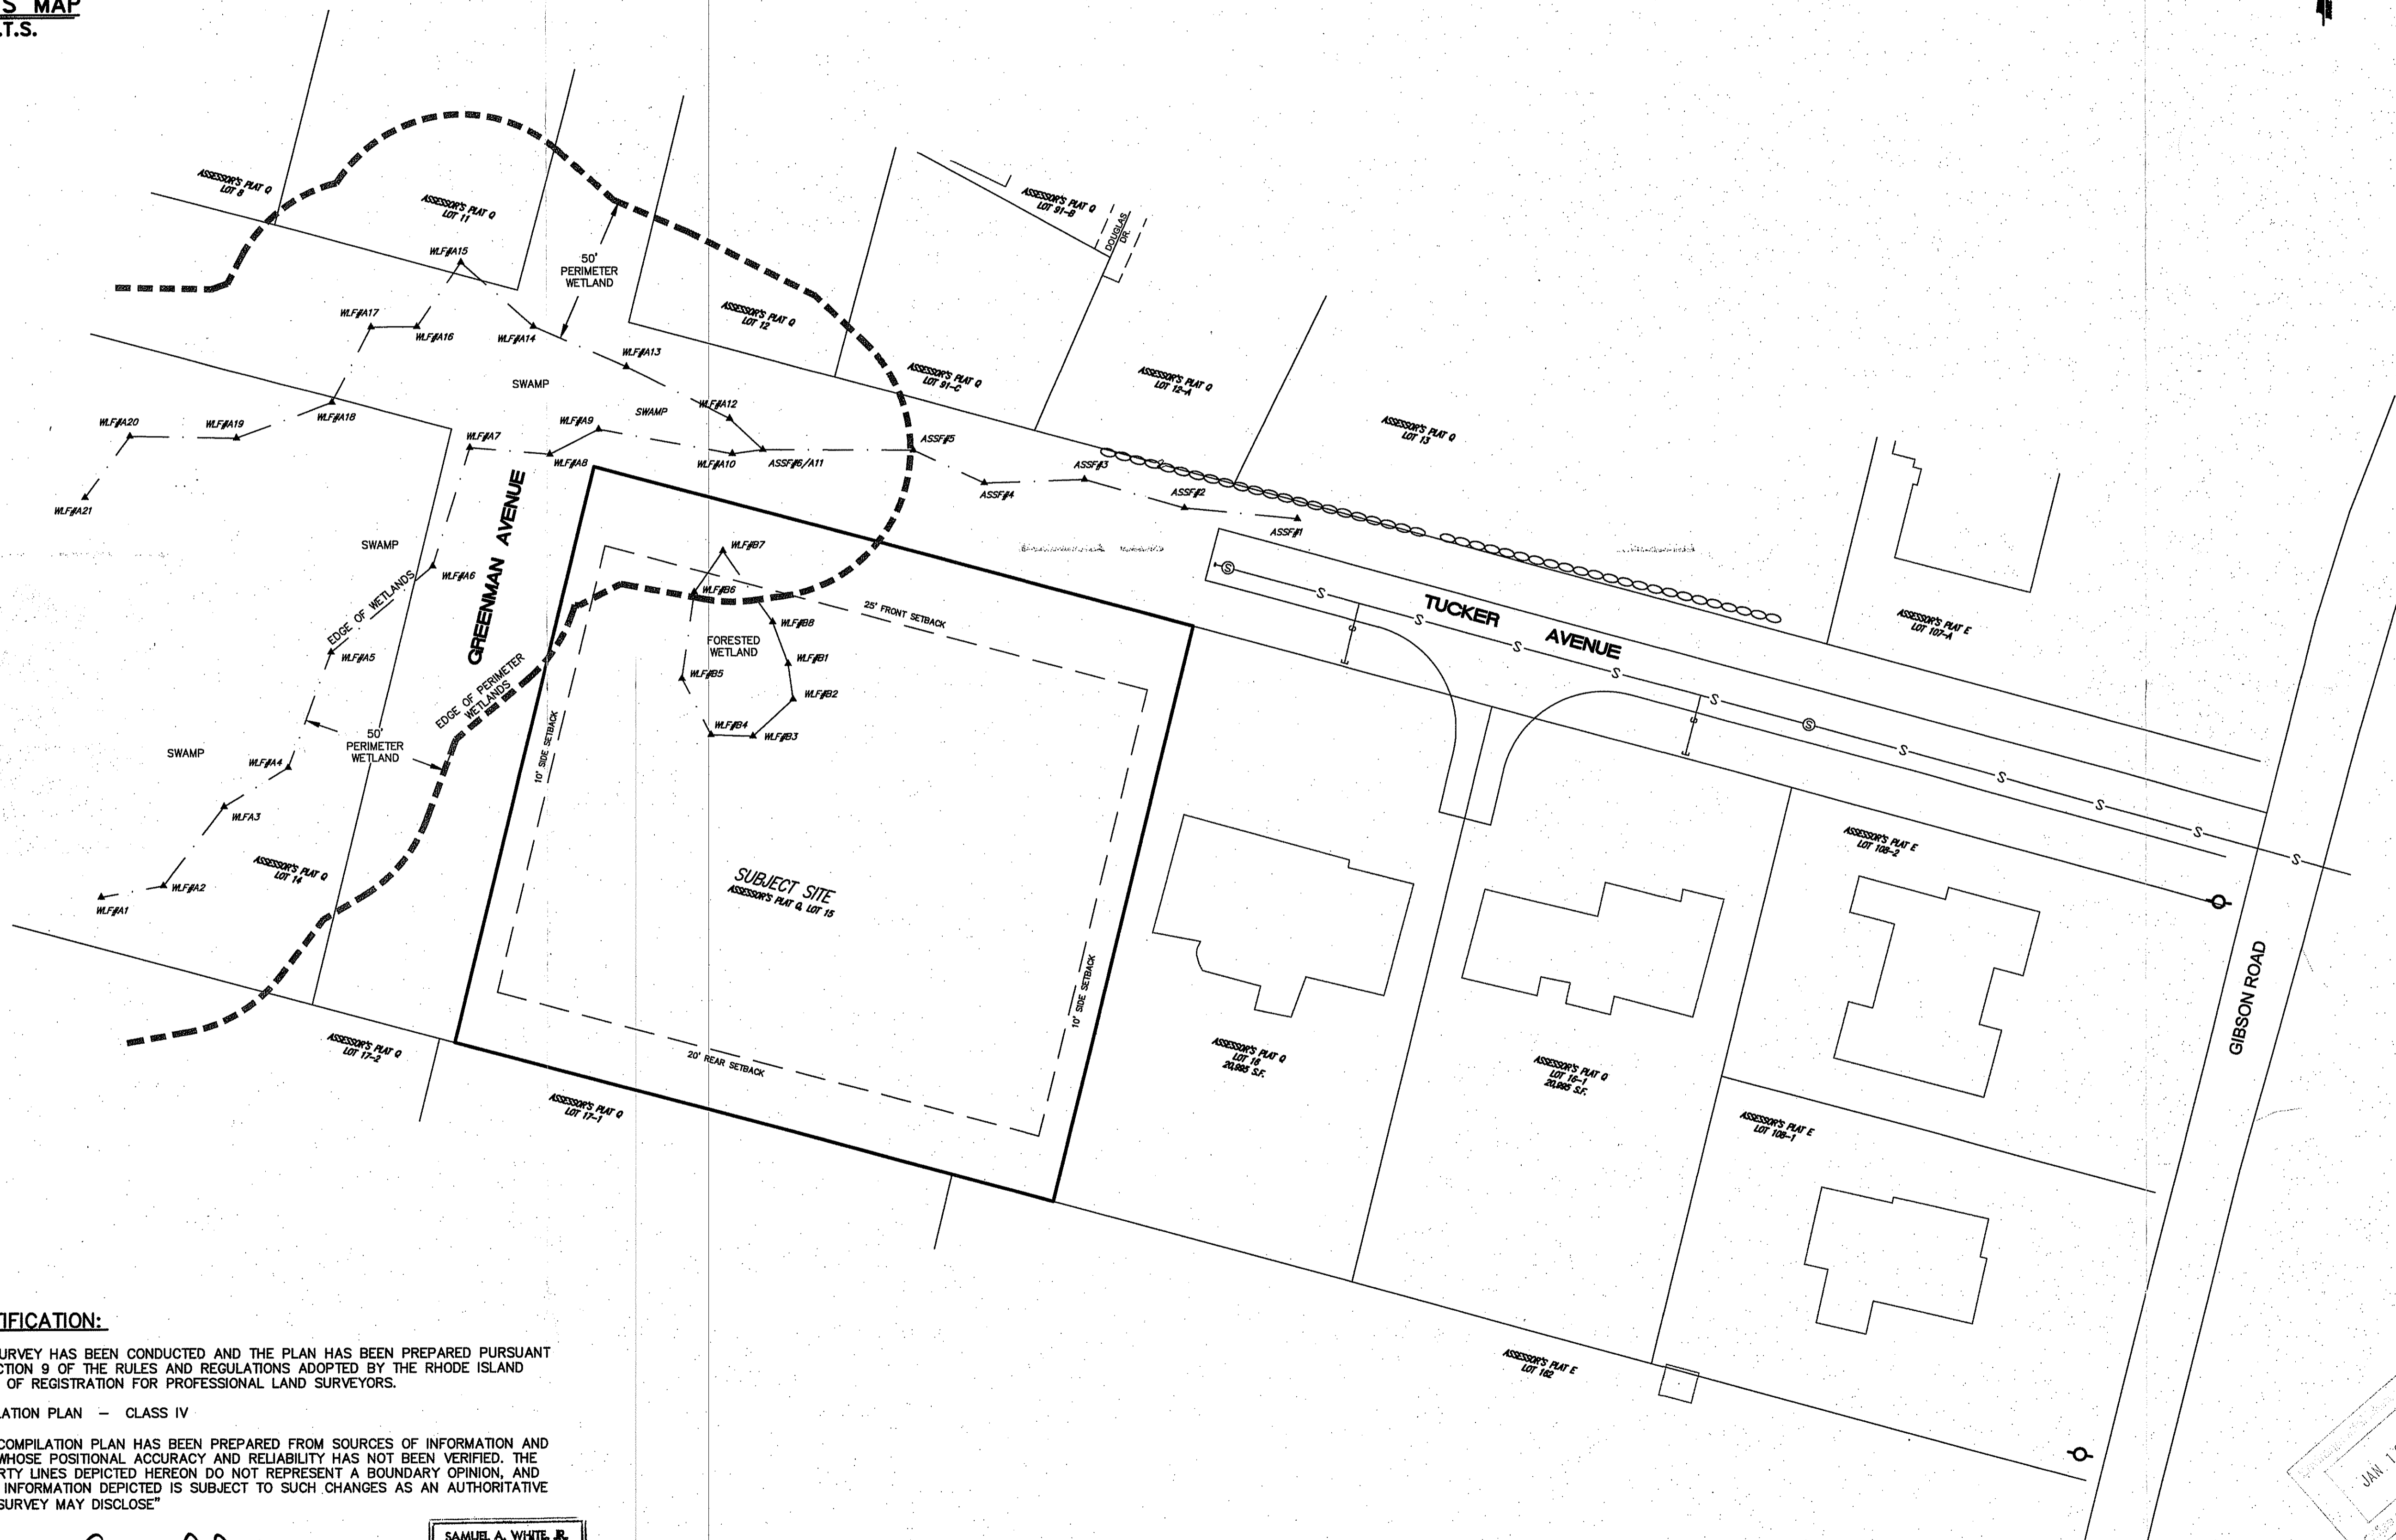




CERTIFICATION:

THIS SURVEY HAS BEEN CONDUCTED AND THE PLAN HAS BEEN PREPARED PURSUANT TO SECTION 9 OF THE RULES AND REGULATIONS ADOPTED BY THE RHODE ISLAND BOARD OF REGISTRATION FOR PROFESSIONAL LAND SURVEYORS.

COMPILATION PLAN - CLASS IV


"THIS COMPILATION PLAN HAS BEEN PREPARED FROM SOURCES OF INFORMATION AND DATA WHOSE POSITIONAL ACCURACY AND RELIABILITY HAS NOT BEEN VERIFIED. THE PROPERTY LINES DEPICTED HEREON DO NOT REPRESENT A BOUNDARY OPINION, AND OTHER INFORMATION DEPICTED IS SUBJECT TO SUCH CHANGES AS AN AUTHORITATIVE FIELD SURVEY MAY DISCLOSE"

BY: *Samuel A. White, Jr.* 12-27-16
 SAMUEL A. WHITE LICENSE NO. 1781
 LS A59-60A

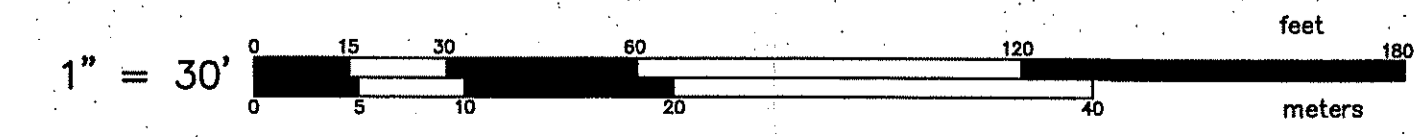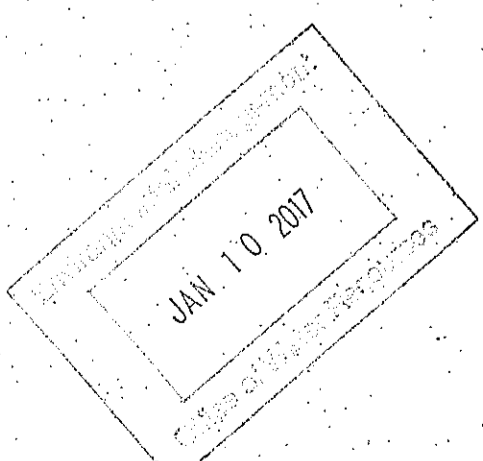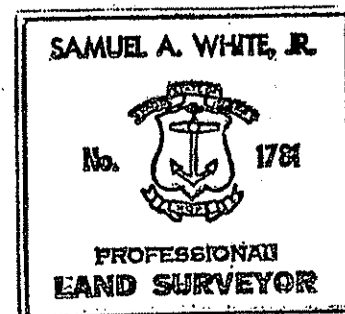

WETLANDS VERIFICATION PLAN
 FOR
 A.P. Q LOT 15
 SITUATED ON
 TUCKER AVE
 TOWN OF NARRAGANSETT, R.I.
 PREPARED FOR
 EUGENE BUCCI, JR.

| NO. | REVISION | BY | DATE |
|-----|----------|----|------|
| | | | |
| | | | |
| | | | |

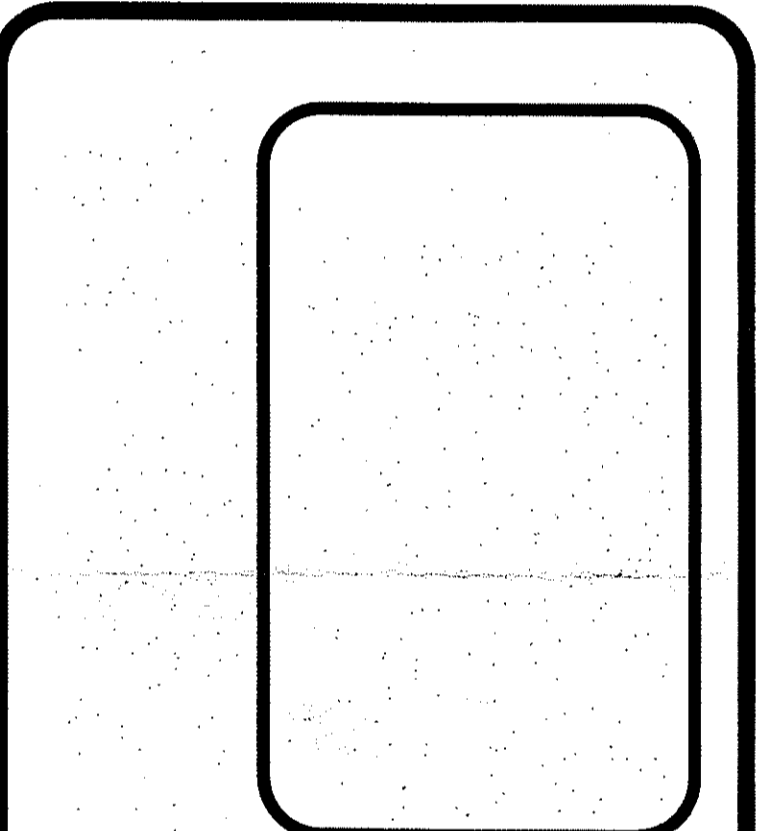

GAROFALO
 GAROFALO & ASSOCIATES, INC.
 CIVIL & STRUCTURAL ENGINEERS/SURVEYORS
 LAND PLANNERS/ENVIRONMENTAL SCIENTISTS

85 CORLISS STREET
 P.O. BOX 6145
 PROVIDENCE, R.I. 02940
 TEL. 401-273-0000

Garofalo & Associates, Inc. and its employees are the sole proprietors of the drawings and information contained herein. These drawings are the property of Garofalo & Associates, Inc. and have been prepared for the owner, for this project of this site and are not to be used for any other project without the written consent of this owner or one of its directors.

| | |
|------------------------------|------------------------|
| JOB NO. 7098.00 | DRAWN BY R.J.B. |
| DWG. NO. 7098.00-WETLANDS | CALCS BY S.B.G. |
| SCALE: 1"=30' | APPROVED S.B.G. |
| | DATE: DECEMBER 2016 |

SHEET
 1
 OF 1 SHEETS