


z:\main\projects\1789-002 harris road\autocad drawings\1789-002-dim.dwg Plotter: 6/21/2017

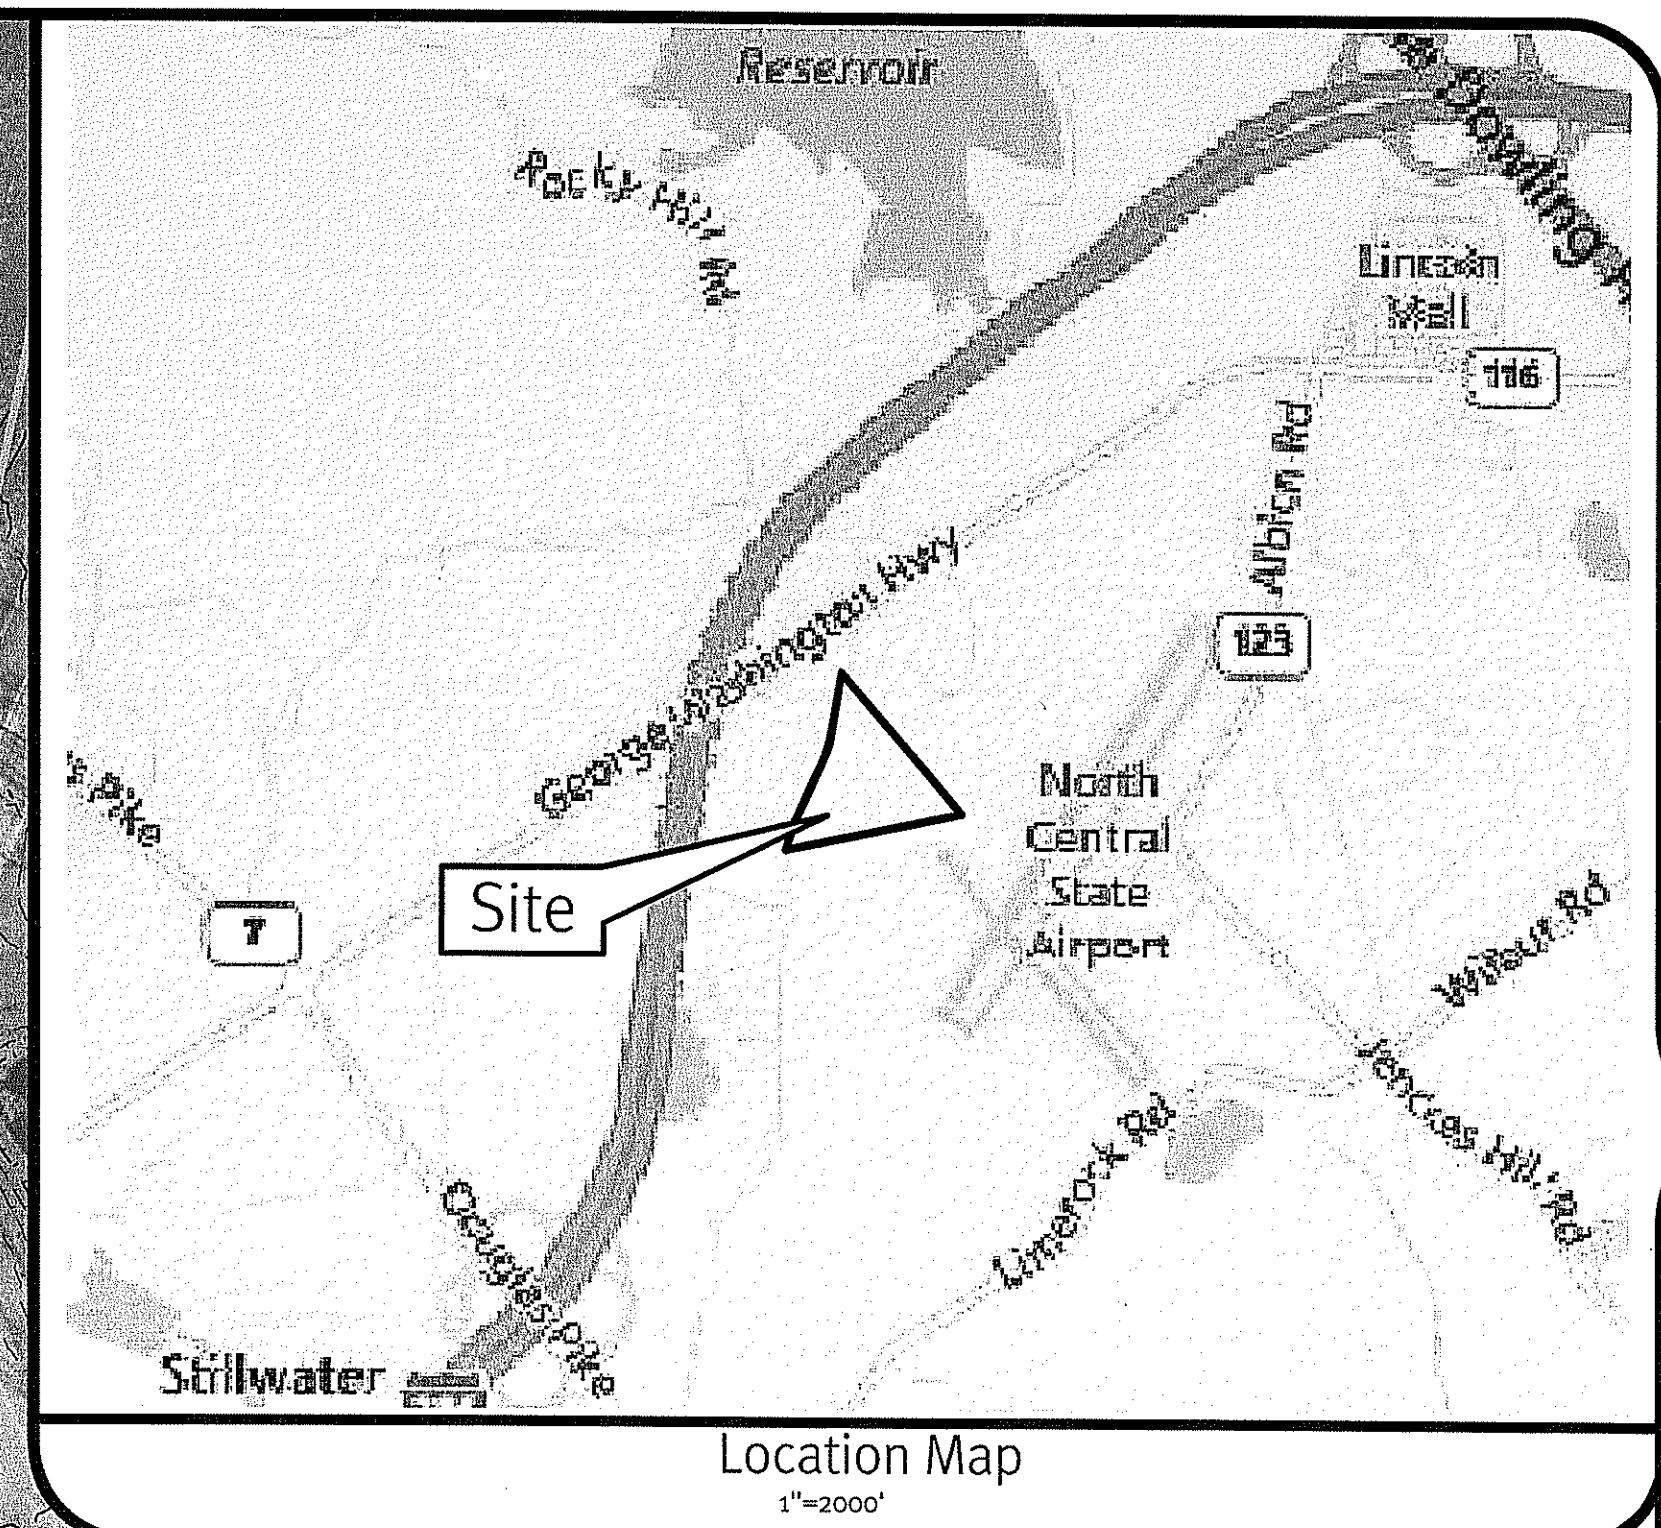

- General Notes:**
- THE SITE IS LOCATED ON THE TOWN OF SMITHFIELD ASSESSOR'S PLAT 48 LOT 44B.
 - THE SITE IS APPROXIMATELY 38± ACRES AND IS ZONED I AND LI.
 - THE OWNER OF AP 48 LOT 44B IS: STATE OF RHODE ISLAND
1 CAPITOL HILL
PROVIDENCE, RI 02808
 - THE SITE IS NOT WITHIN A:
GROUNDWATER PROTECTION AREA (RIDEM)
NATURAL HERITAGE AREAS (RIDEM)
NARROW RIVER SPECIAL AREA MANAGEMENT PLAN (CRMC)
SALT PONDS SPECIAL AREA MANAGEMENT PLAN (CRMC)
GROUNDWATER PROTECTION OVERLAY DISTRICT (TOWN)
 - APPROXIMATELY 2.25± ACRES OF THE WETLAND DELINEATION AREA AREA LIMIT ARE WETLAND AND 4± ACRES ARE NON WETLAND.
 - THIS PLAN IS SUBSTANTIALLY CORRECT IN ACCORDANCE WITH A CLASS IV STANDARD AS ADOPTED BY THE RHODE ISLAND BOARD OF REGISTRATION FOR PROFESSIONAL LAND SURVEYORS. THIS PLAN IS NOT TO BE CONSTRUED AS AN ACCURATE BOUNDARY SURVEY AND MAY BE SUBJECT TO SUCH CHANGES AS AN ACCURATE BOUNDARY SURVEY MAY DISCLOSE.

Soil Information:


(REFERENCE: SOIL SURVEY OF RHODE ISLAND, U.S.D.A. SOIL CONSERVATION SERVICE)

SOIL NAME	DESCRIPTION
CeC	CANTON AND CHARLTON FINE SANDY LOAMS, VERY ROCKY, 3 TO 15 % SLOPES
PbB	PAXTON VERY STONY FINE SANDY LOAM, 0 TO 8 PERCENT SLOPES
Rf	RIDGEBURY, WHITMAN, AND LEICESTER EXTREMELY STONY FINE SANDY LOAMS
UD	UDORTHERNTS-URBAN LAND COMPLEX
WoB	WOODBIDGE VERY STONY FINE SANDY LOAM, 0 TO 8 % SLOPES

Legend

NOT ALL ITEMS SHOWN WILL APPEAR ON THE SURVEY

BUILDING	ASPHALT	AP ASSESSOR'S PLAT	N/F NOW OR FORMERLY	(D) DEED	(M) MEASURED	(C) CALCULATED	(CA) CHORD ANGLE	HC HANDICAPPED	PROPERTY LINE	ASSESSORS LINE	TREELINE	GUARDRAIL	FENCE	RETAINING WALL	STONE WALL	MINOR CONTOUR LINE	MAJOR CONTOUR LINE	WATER LINE	SEWER LINE	SEWER FORCE MAIN	GAS LINE	ELECTRIC LINE	OVERHEAD WIRES	DRAINAGE LINE	△/△ NAIL FOUND/SET	⊙/⊙ DRILL HOLE FOUND/SET	○/○ IRON ROD/PIPE FOUND/SET	■/□ BOUND FOUND/SET	SIGN	⊙ BOLLARD	⊙ SOIL EVALUATION	CB CATCH BASIN	DCB DOUBLE CATCH BASIN	DMH DRAINAGE MANHOLE	FES FLARED END SECTION	GLY PILE	EMH ELECTRIC MANHOLE/HANDHOLE	UP UTILITY/POWER POLE	LIGHTPOST	SMH SEWER/SEPTIC MANHOLE	SV SEWER VALVE	CLEANOUT	HYDRANT	IRRIGATION VALVE	WATER VALVE	WELL	MONITORING WELL	UNKNOWN MANHOLE	GAS VALVE	WETLAND FLAG	BENCH MARK	BUSH	TREE
----------	---------	--------------------	---------------------	----------	--------------	----------------	------------------	----------------	---------------	----------------	----------	-----------	-------	----------------	------------	--------------------	--------------------	------------	------------	------------------	----------	---------------	----------------	---------------	--------------------	--------------------------	-----------------------------	---------------------	------	-----------	-------------------	----------------	------------------------	----------------------	------------------------	----------	-------------------------------	-----------------------	-----------	--------------------------	----------------	----------	---------	------------------	-------------	------	-----------------	-----------------	-----------	--------------	------------	------	------

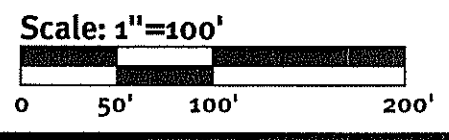

Diprete Engineering
Two Stafford Court Cranston, RI 02920
tel 401-943-1000 fax 401-461-6006 www.diprete-eng.com

NICOLE M. W. REILLY
REGISTERED PROFESSIONAL ENGINEER CIVIL

This regulatory submission set shall not be used for construction purposes unless stamped 'Issued for Construction' and signed by a Diprete Engineering representative.

The contractor is responsible for all of the means, methods, safety precautions and requirements, and OSHA compliance in the implementation of this plan and design.

No.	Date	Wetland Delineation and Final Location Description	SEK	By:
1	06-14-2017			

Drawn By: S.E.K.
Design By: S.E.K.

Wetland Flag Delineation
Harris Road
Smithfield, Rhode Island

Applicant: **Digregorio Corporation**
23 Business Park Drive, Smithfield, Rhode Island 02971
Tel 401-232-4400 Fax 401-232-5648

DE Job No: 1789-002 Copyright 2017 by Diprete Engineering Associates, Inc.