


LAUREL

DRIVE

BENCHMARK:
NAIL SET IN BACK
OF POLE #4
EL=443.87
(MSL - SCALED)

MJ Ulbin Construction INC.
21 Laurel Dr Gloucester RI
Plat Sunrise Terrace
Lot 19
Falls under Assessors Plat 12

Kindly be advised that this permit is not equivalent to a certification of the type or amount of freshwater wetlands on site.

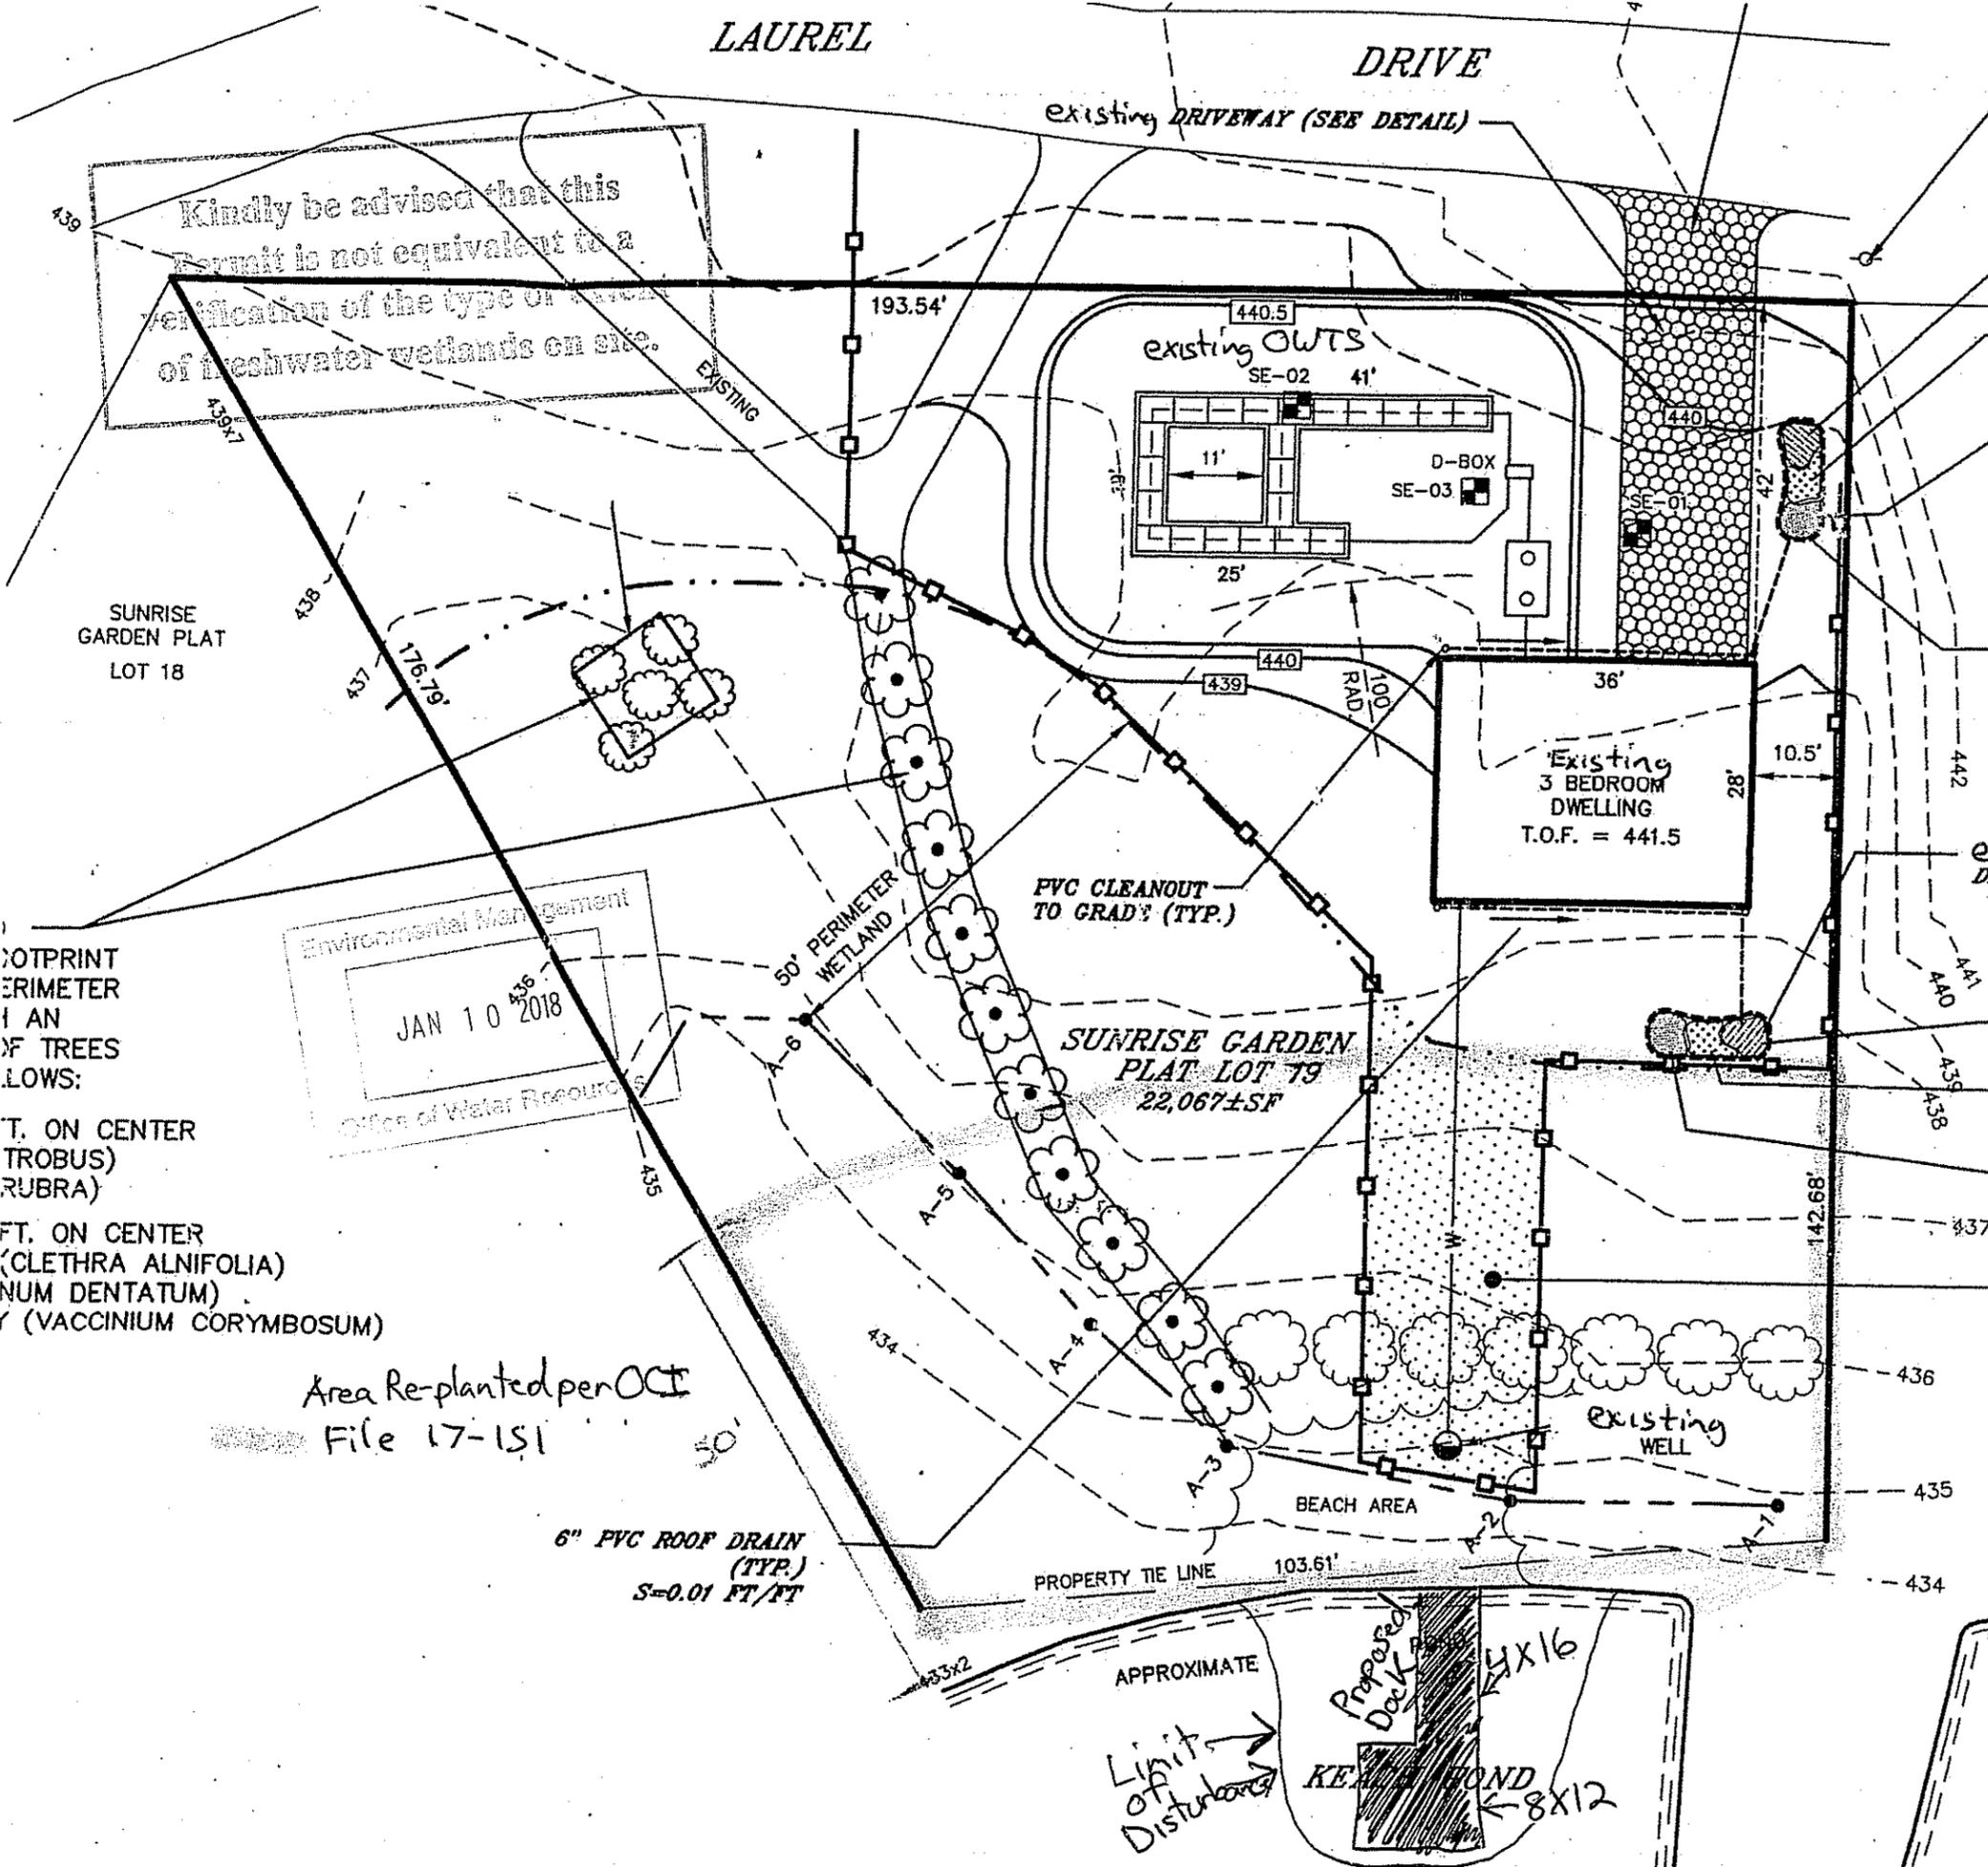

(5) IRIS VERSICOLOR
24" O.C.

(4) RUDBECKIA FULGIDA
'GOLDSTRUM'
30" O.C.

(4) PANICUM VIRGATUM
'SWITCHGRASS', 30" O.C.

SUNRISE GARDEN PLAT
LOT 21

existing RAIN GARDEN, 8"
DEEP, BOTTOM AREA=18 S.F.
BOTTOM ELEV=439.90

existing RAIN GARDEN, 8"
DEEP, BOTTOM AREA=18 S.F.
BOTTOM ELEV=437.0

(5) IRIS VERSICOLOR
24" O.C.

(4) RUDBECKIA FULGIDA
'GOLDSTRUM'
30" O.C.

(4) PANICUM VIRGATUM
'SWITCHGRASS', 30" O.C.

10() S.F. OF TEMPORARY
ACCESS FOR WELL DRILLING
AND WATER LINE INSTALLATION.
DISTURBED AREA TO BE LOAMED
AND SEEDED.



LEGE

- EXISTING
- PROPOSE
- WET
- 50' PERIM WETLAND
- PROPOSE & LIMIT
- EXISTING
- EXISTING
- PROPOSE
- EXISTING

- FOOTPRINT
- PERIMETER
- PLAN
- OF TREES
- PLANTS:
- T. ON CENTER (TROBUS) (RUBRA)
- 10 FT. ON CENTER (CLETHRA ALNIFOLIA)
- 10 FT. ON CENTER (NUM DENTATUM)
- 10 FT. ON CENTER (VACCINIUM CORYMBOSUM)


Environmental Management
JAN 10 2018
Office of Water Resources

Area Re-planted per OCT
File 17-151

6" PVC ROOF DRAIN (TYP.)
S=0.01 FT/FT

PROPERTY TIE LINE 103.61'

APPROXIMATE
Limits of Disturbance

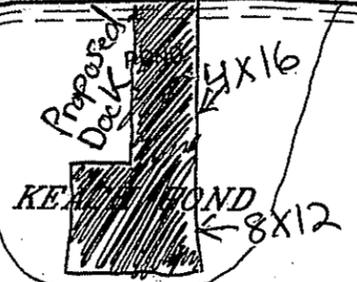

DEPARTMENT OF ENVIRONMENTAL MANAGEMENT
OFFICE OF WATER RESOURCES
FRESHWATER WETLANDS PROGRAM
APPROVED WITH CONDITIONS
AS SPECIFIED IN THE LETTER OF APPROVAL
DATED Feb 02 2018 FILE # 17-0314
NO CHANGES ALLOWED WITHOUT PRIOR APPROVAL
APPROVED PLANS MUST BE AT CONSTRUCTION SITE

Signature