




LEGEND

- 100 - - - - - 100 EXISTING CONTOUR
- - - - - EROSION CONTROL
- ~ ~ ~ ~ ~ LIMIT OF DISTURBANCE
- BOULDER

PROPOSED BEACH AREA
(APPROX. 7 YARDS OF BEACH SAND)

WATERMAN RESERVOIR

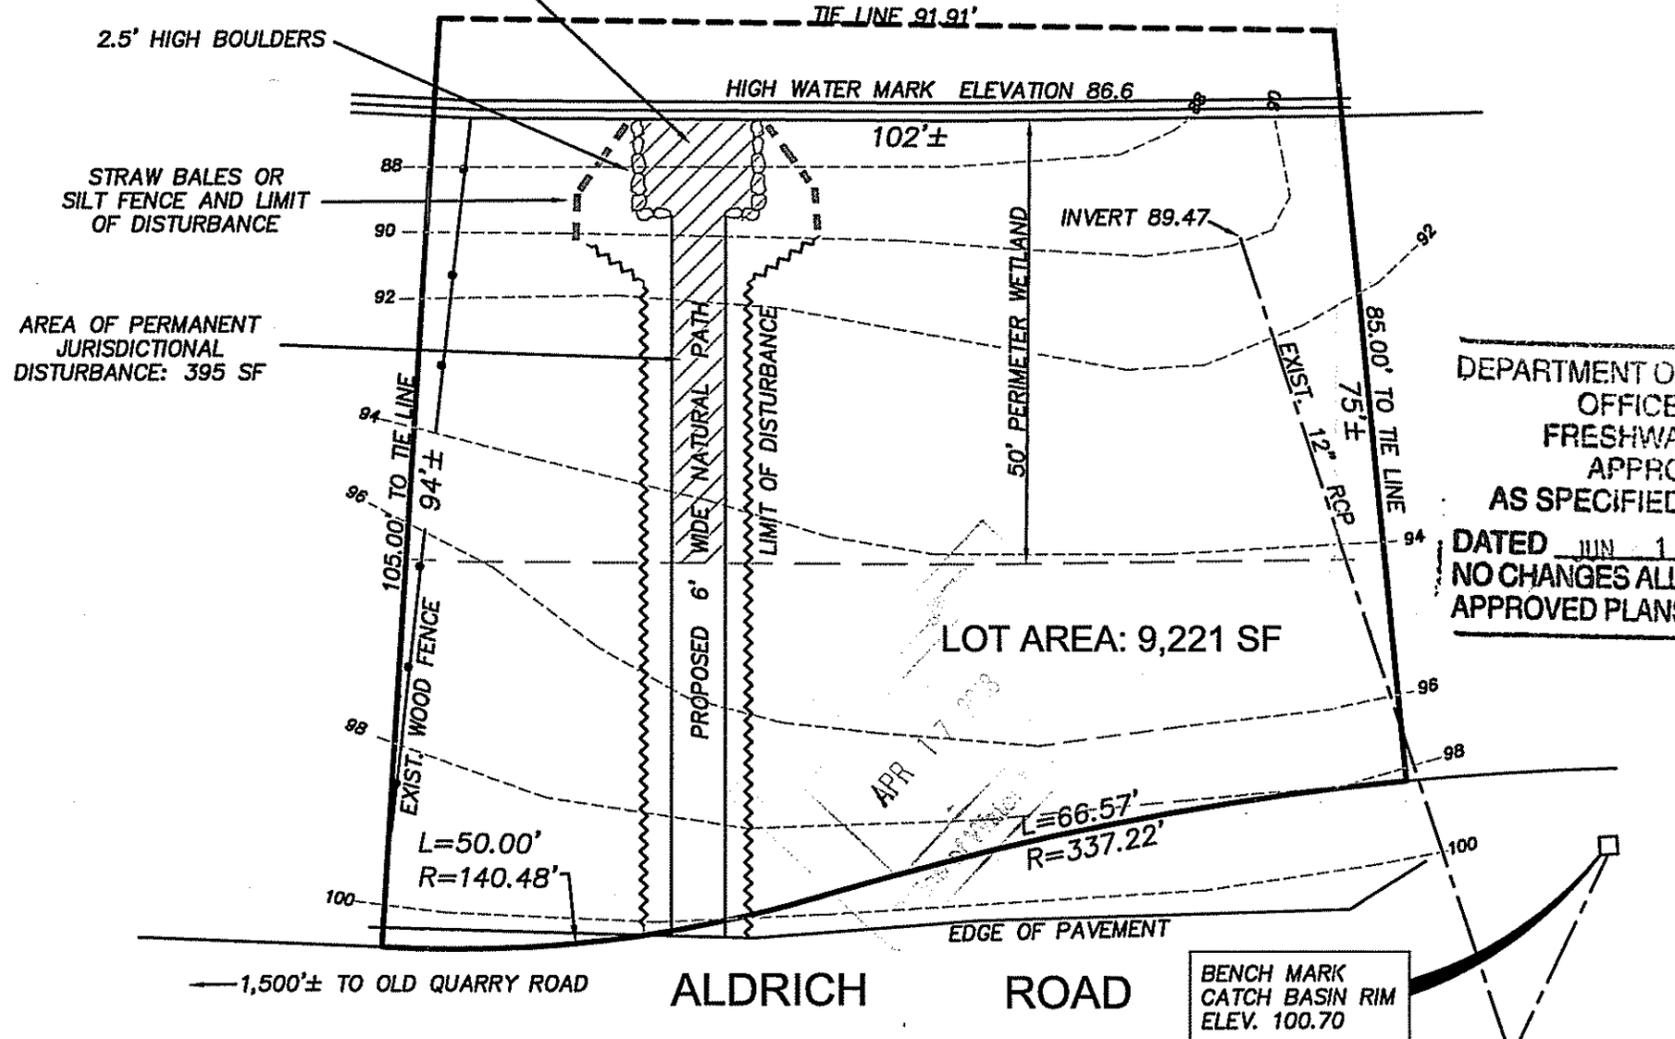

**PROPOSED BEACH AREA
for
DAVID SCHAFFER
CHECKERBERRY HILL PLAT, LOT 19
ALDRICH ROAD
GLOCESTER, RHODE ISLAND**

MARCH, 2018

SCALE: 1 INCH EQUALS 20 FEET

GRAPHIC SCALE



DEPARTMENT OF ENVIRONMENTAL MANAGEMENT
OFFICE OF WATER RESOURCES
FRESHWATER WETLANDS PROGRAM
APPROVED WITH CONDITIONS
AS SPECIFIED IN THE LETTER OF APPROVAL
DATED JUN 1 2018 FILE # 18-0082
NO CHANGES ALLOWED WITHOUT PRIOR APPROVAL
APPROVED PLANS MUST BE AT CONSTRUCTION SITE


Marc N. Nyberg

CERTIFICATION
THIS SURVEY HAS BEEN CONDUCTED AND THE PLAN HAS BEEN PREPARED PURSUANT TO SECTION 9 OF THE RULES AND REGULATIONS ADOPTED BY THE RHODE ISLAND STATE BOARD OF REGISTRATION FOR PROFESSIONAL LAND SURVEYORS ON NOVEMBER 25, 2015, AS FOLLOWS:
LIMITED CONTENT BOUNDARY SURVEY: CLASS IV
TOPOGRAPHIC ACCURACY T-4
STATEMENT OF PURPOSE
THE PURPOSE FOR THE CONDUCT OF THE SURVEY AND THE PREPARATION OF THE PLAN IS AS FOLLOWS: PROPOSED BEACH AREA.

BY: *Marc N. Nyberg*
MARC N. NYBERG License No. 1797 COA No.: A52


NOTES:

1. STRAW BALES OR SILT FENCE TO BE INSTALLED PRIOR TO CONSTRUCTION. INSPECT REGULARLY AND REPLACED IF NECESSARY UNTIL WORK IS COMPLETE AND AREA HAS STABILIZED.
2. WATER ACCESS PATH SHALL REQUIRE NO FILL OR GRADE CHANGE. HAND CLEARING ONLY OF VEGETATION IS PROPOSED.
3. WATER ACCESS PATH AND BEACH AREA TO MAINTAIN MINIMAL BRUSH/TREE CUTTING AND REMAIN NATURAL TO PROVIDE FOR SEASONAL FOOT TRAFFIC.

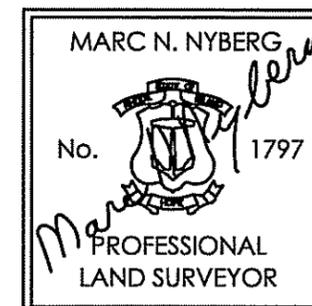

Marc N. Nyberg Associates, Inc.
Land Surveyors
Planners
GPS
501 Great Road Unit 104 North Smithfield, RI 02896
Tel: (401) 762-2870
Fax: (401) 762-2871
Email: mail@marcnyberg.com

LOCUS I

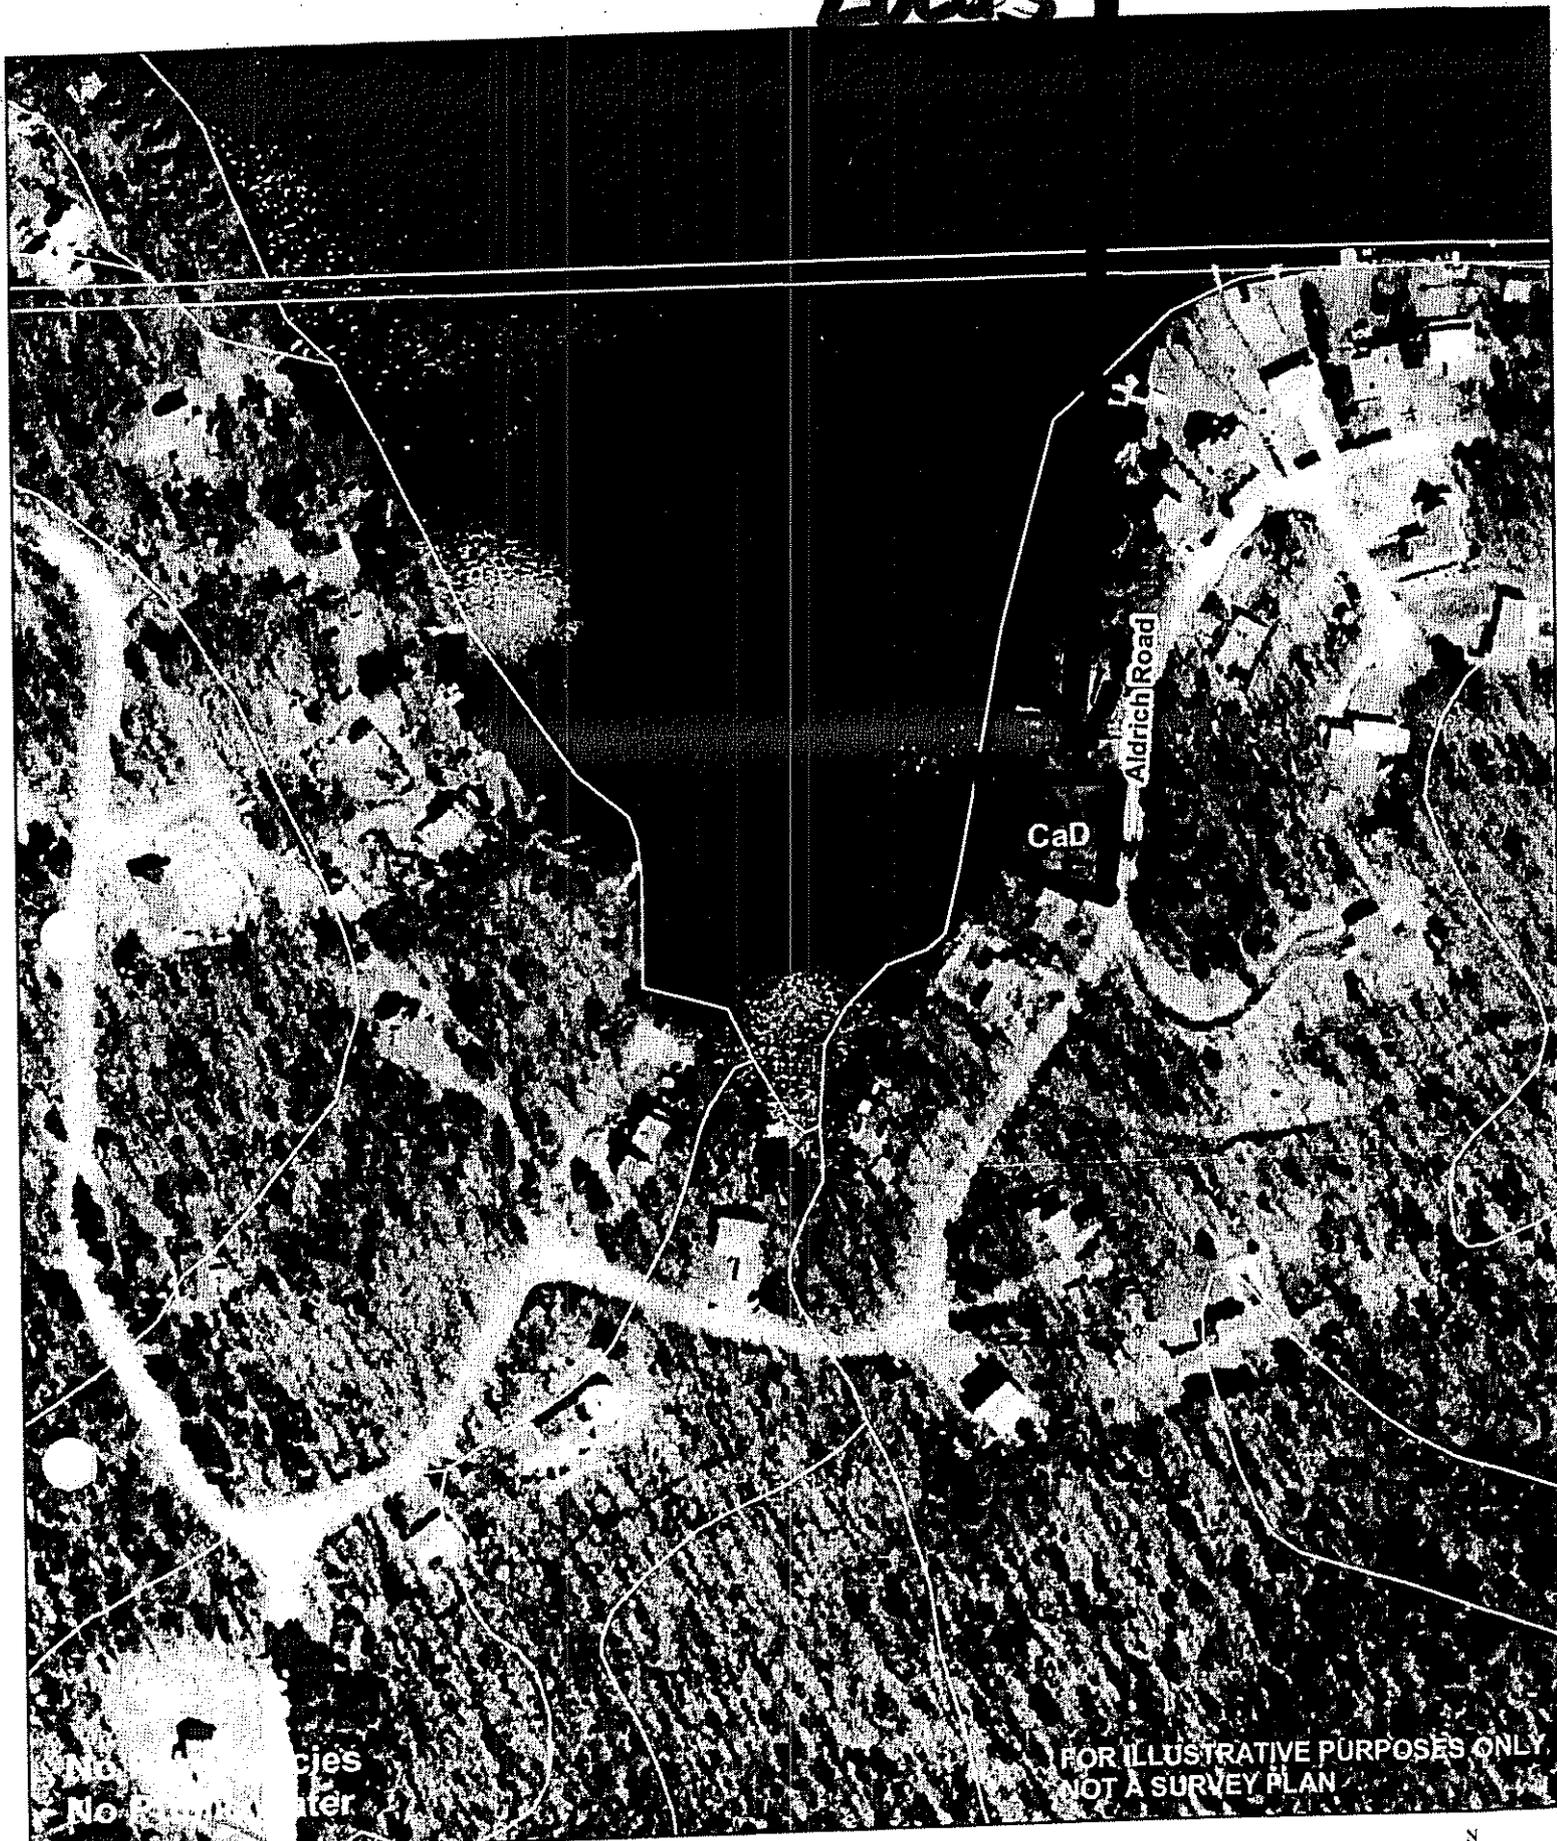

FOR ILLUSTRATIVE PURPOSES ONLY
NOT A SURVEY PLAN

USDA Soil Survey Map
Aldrich Rd

Glocester, RI

Approximate Site Location

