




WETLAND EDGE VERIFICATION PLAN
 for
**THOMAS H., EDWARD T. &
 PATRICIA A. FOX**
PLAT 17, LOT 194
COOPER ROAD & PUTNAM PIKE
GLOCESTER, RHODE ISLAND
 APRIL, 2018
 SCALE: 1"= 100'

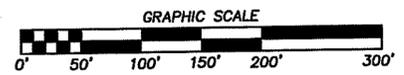

- LEGEND**
- EXISTING PROPERTY LINE
 - ○ ○ ○ ○ STONE WALL
 - - - 5' CONTOUR
 - EXISTING BUILDING


CERTIFICATION
 THIS SURVEY HAS BEEN CONDUCTED AND THE PLAN HAS BEEN PREPARED PURSUANT TO SECTION 9 OF THE RULES AND REGULATIONS ADOPTED BY THE RHODE ISLAND STATE BOARD OF REGISTRATION FOR PROFESSIONAL LAND SURVEYORS ON NOVEMBER 25, 2015, AS FOLLOWS:
 LIMITED CONTENT BOUNDARY SURVEY: CLASS I
 TOPOGRAPHIC ACCURACY T-4
STATEMENT OF PURPOSE
 THE PURPOSE FOR THE CONDUCT OF THE SURVEY AND THE PREPARATION OF THE PLAN IS AS FOLLOWS: WETLAND EDGE VERIFICATION.
 BY: *Marc N. Nyberg*
 MARC N. NYBERG License No. 1797
 COA No.: A52

NOTES:
 1. WETLAND DELINEATION BY: NATURAL RESOURCE SERVICES, INC.
PLAN REFERENCE:
 DIVISION OF LAND FOR THOMAS FOX SCALE: 1"=100'. DATE: DEC. 1988, AP-17 LOT-73, BY FRANCIS F. DIMITRI, REGISTERED LAND SURVEYOR, RECORDED AS MAP No. 346, DRAWER 12.

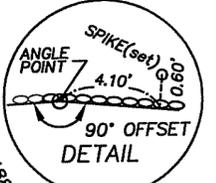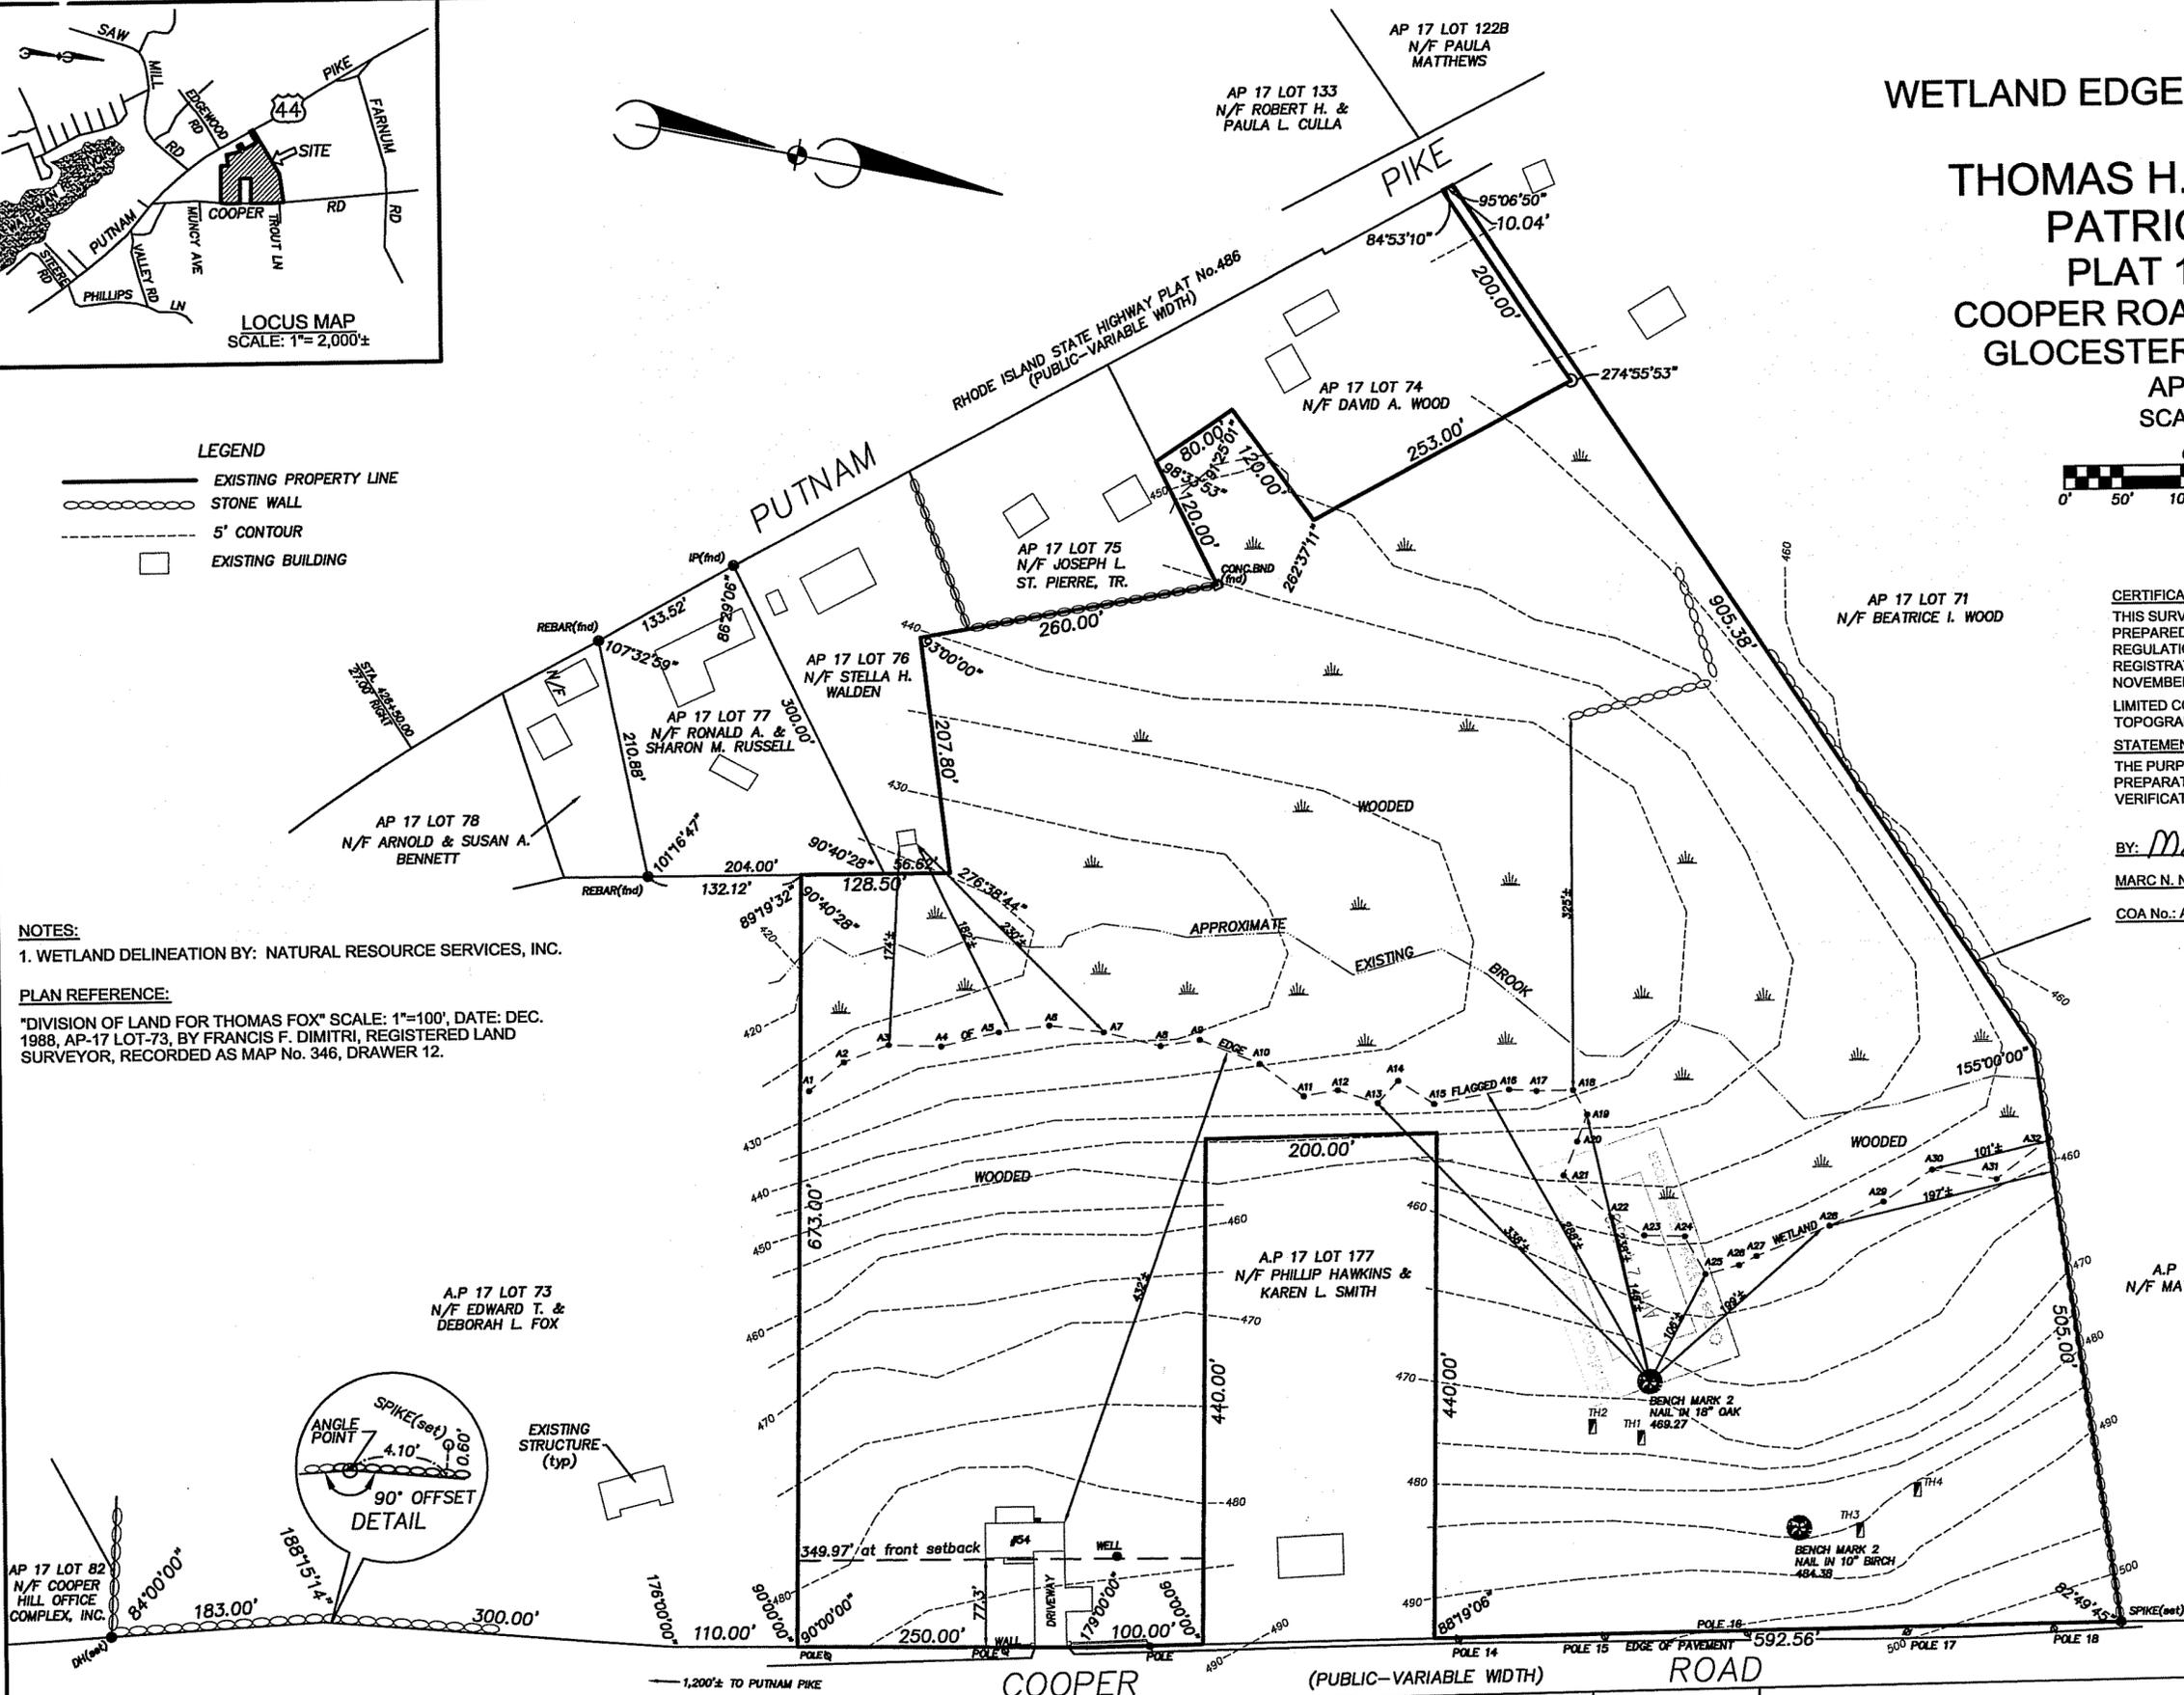

ZONING DISTRICT: A-4
 MIN. LOT AREA: 4 ACRES
 MIN. LOT WIDTH: 350 FT.
 MIN. SETBACKS: FRONT: 75 FT.
 SIDE: 50 FT.
 REAR: 100 FT.

AP 17 LOT 91 N/F KEVIN & AMY G. KEEGAN
 AP 17 LOT 90 N/F RUSSELL H. & ANN G. BURLIGAME
 AP 17 LOT 89 N/F RUSSELL H. & ANN G. BURLIGAME
 AP 17 LOT 88 N/F ANN G. BURLIGAME
 AP 17 LOT 87 N/F LORI-ANN M. RAYMOND

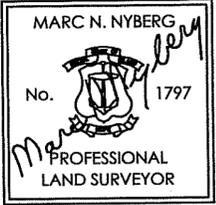

Marc N. Nyberg Associates, Inc.
 Land Surveyors
 Planners
 GPS
 501 Great Road
 Unit 104
 North Smithfield, RI 02896
 Tel: (401) 762-2870
 Fax: (401) 762-2871
 Email: mail@marcnyberg.com