




NOTE: FRESHWATER WETLANDS DELINEATION BY NATURAL RESOURCE SERVICES, INC.

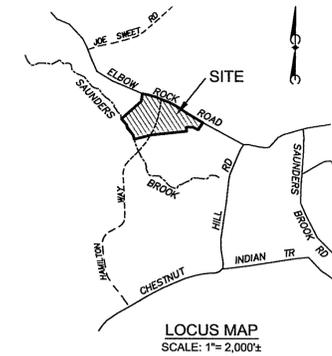

- LEGEND**
- D.H. DRILL HOLE
 - △ WETLAND FLAG
 - - - EXIST. CONTOUR LINE
 - UTILITY POLE
 - STONE WALL
 - EDGE OF WOODS
 - WETLAND

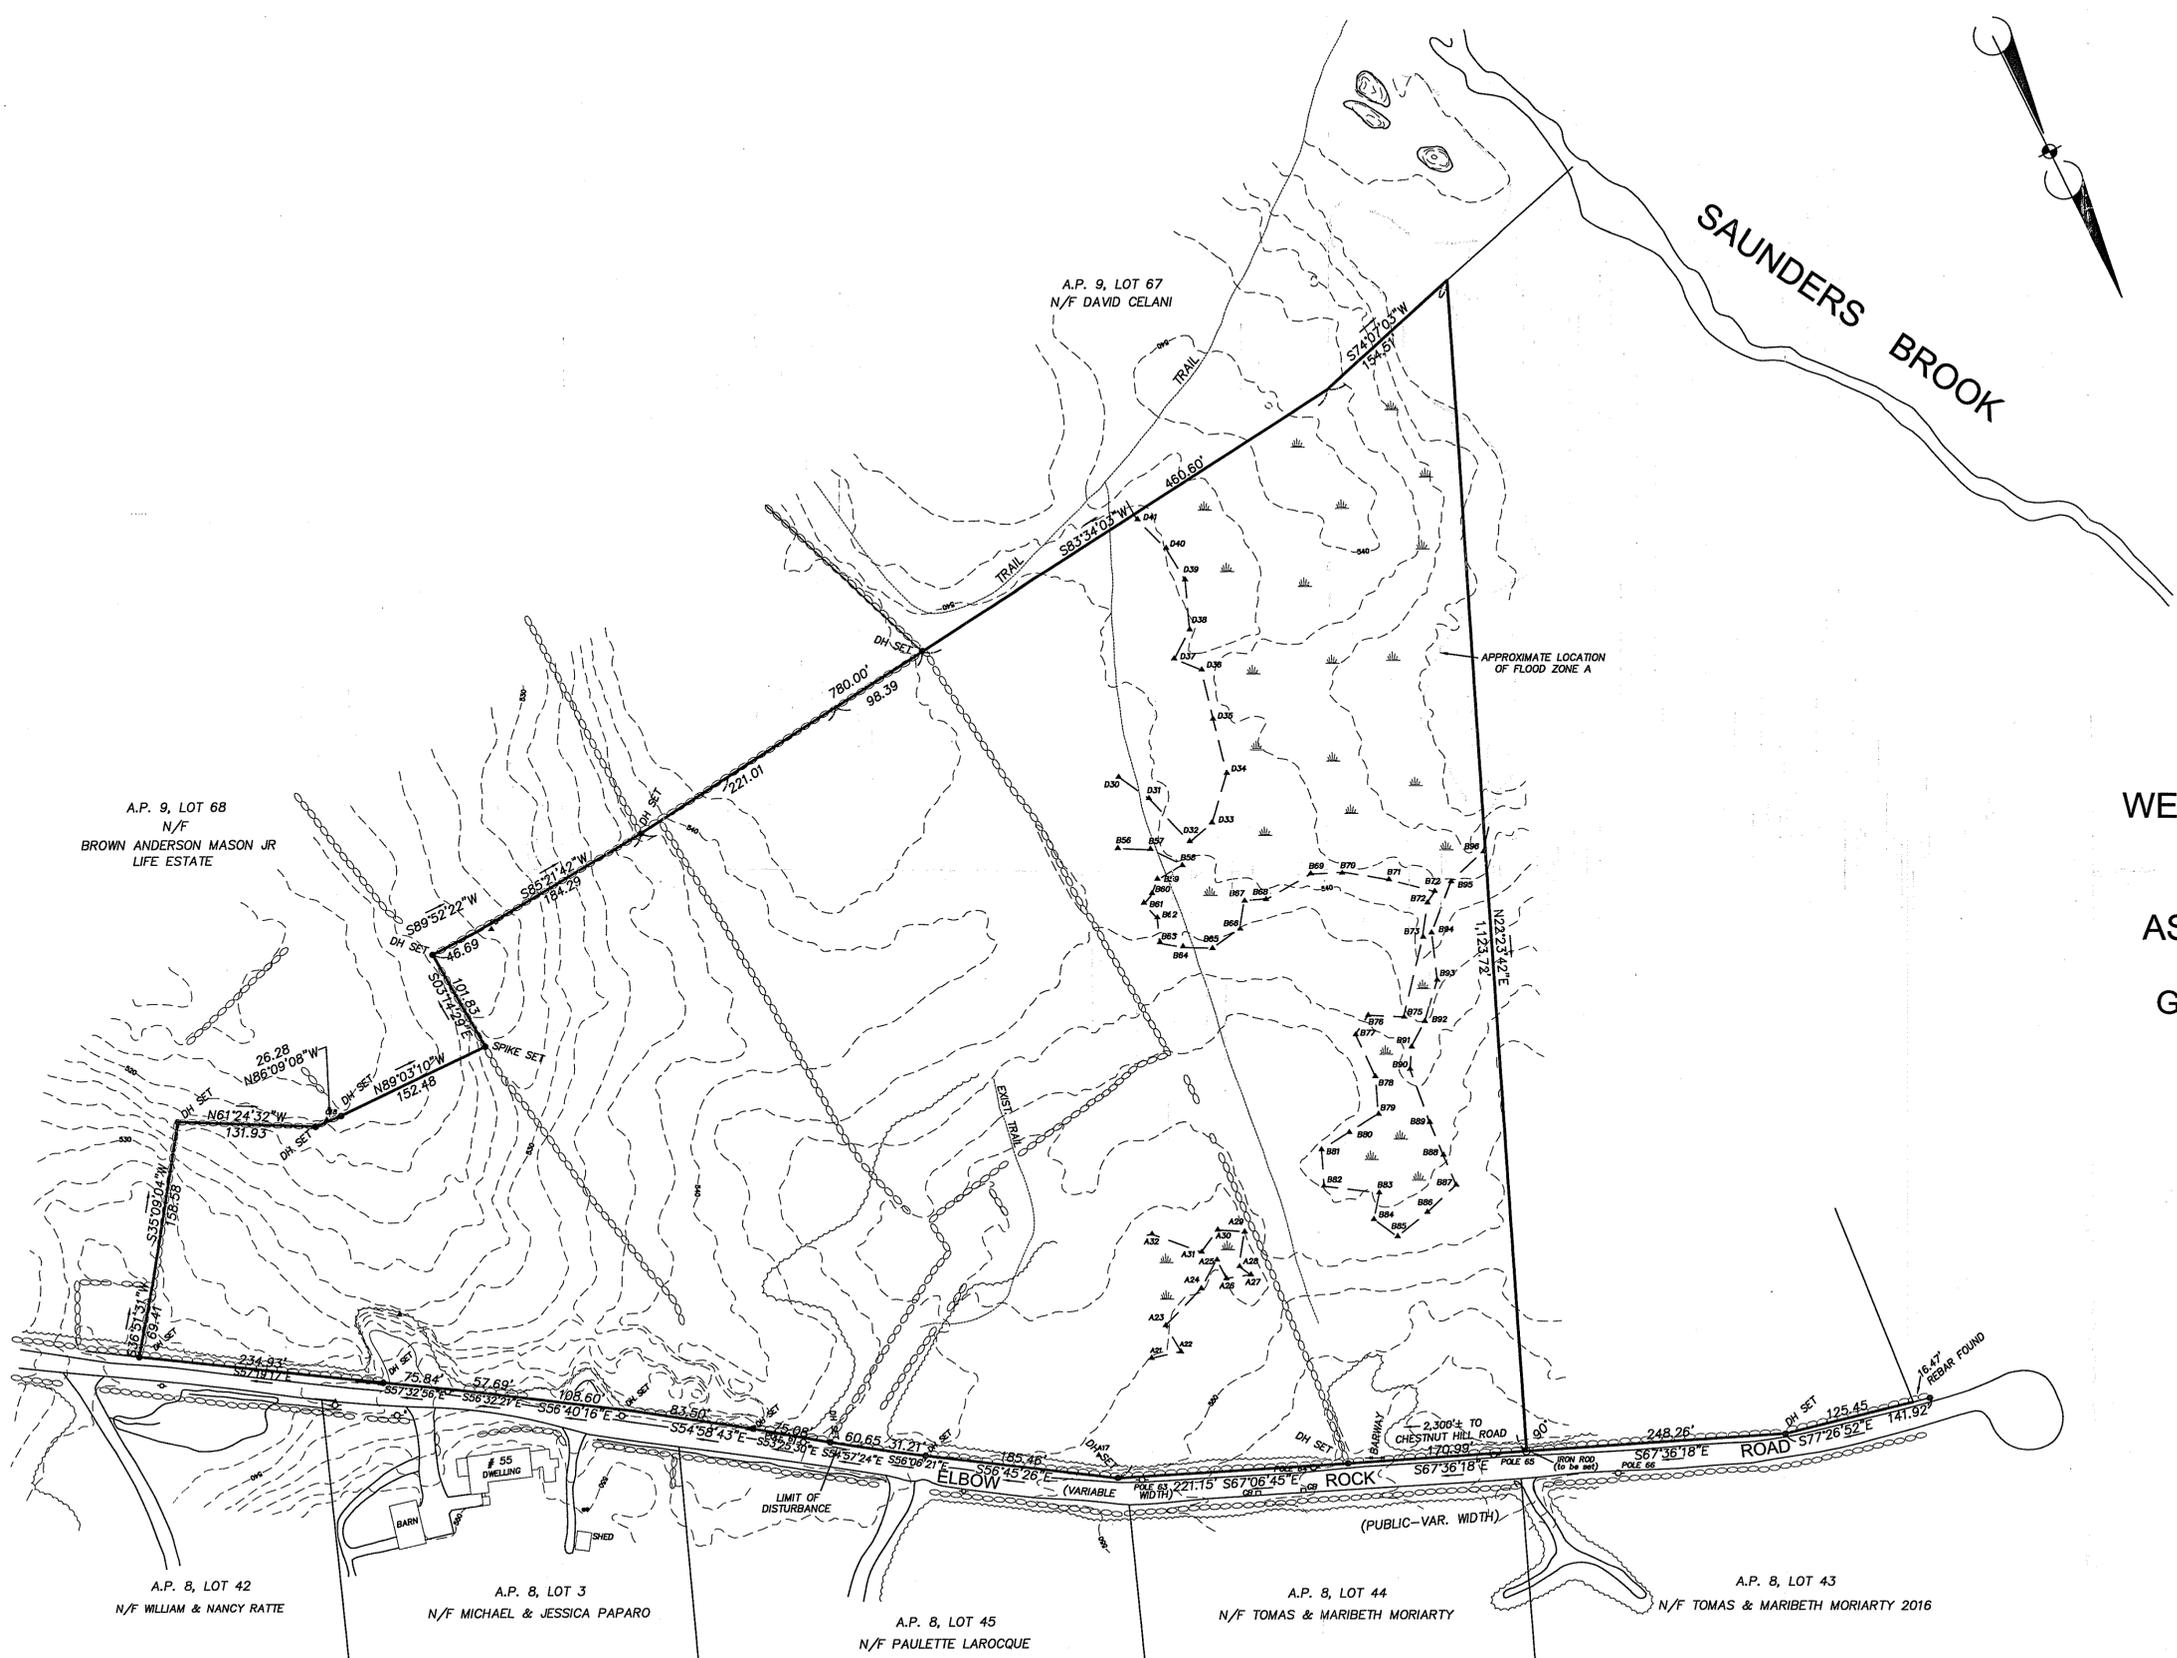

WETLAND FLAG VERIFICATION
for
LINDA MINISCE
ASSESSOR'S PLAT 8, LOT 12
ELBOW ROCK ROAD
GLOCESTER, RHODE ISLAND
JULY, 2018
SCALE: 1 INCH EQUALS 80 FEET

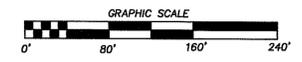

SEP 10 2018

CERTIFICATION
THIS SURVEY HAS BEEN CONDUCTED AND THE PLAN HAS BEEN PREPARED PURSUANT TO SECTION 9 OF THE RULES AND REGULATIONS ADOPTED BY THE RHODE ISLAND STATE BOARD OF REGISTRATION FOR PROFESSIONAL LAND SURVEYORS ON NOVEMBER 25, 2015, AS FOLLOWS:
COMPREHENSIVE BOUNDARY SURVEY: CLASS I
TOPOGRAPHIC ACCURACY T-4
STATEMENT OF PURPOSE
THE PURPOSE FOR THE CONDUCT OF THE SURVEY AND THE PREPARATION OF THE PLAN IS AS FOLLOWS: WETLAND EDGE VERIFICATION
BY: *Marc N. Nyberg*
MARC N. NYBERG License No. 1797
COA No.: A52

Marc N. Nyberg Associates, Inc.
Land Surveyors
Planners
GPS
501 Great Road
Unit 104
North Smithfield, RI 02896
Tel: (401) 763-2870
Fax: (401) 763-2871
Email: mail@marcnyberg.com