
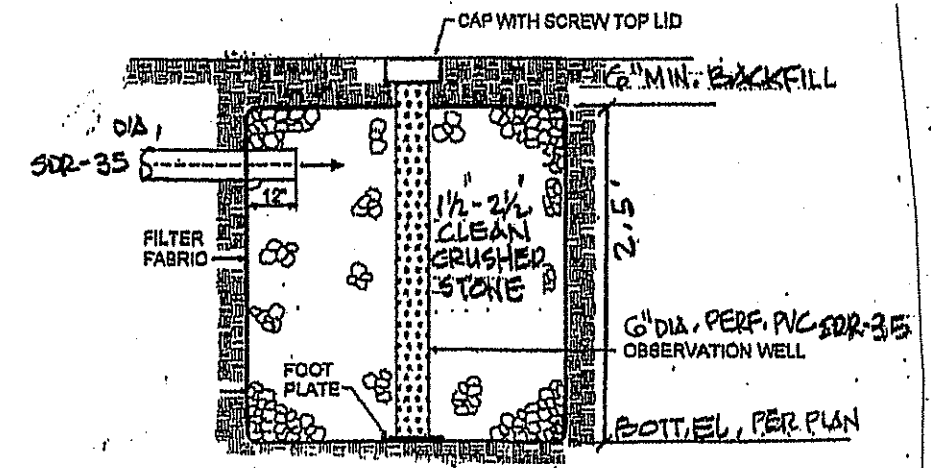


Environmental Management  
 OCT 11 2018  
 Office of Water Resources

DEPARTMENT OF ENVIRONMENTAL MANAGEMENT  
 OFFICE OF WATER RESOURCES  
 FRESHWATER WETLANDS PROGRAM  
 APPROVED WITH CONDITIONS  
 AS SPECIFIED IN THE LETTER OF APPROVAL  
 DATED DEC 12 2018 FILE # 18-0272  
 NO CHANGES ALLOWED WITHOUT PRIOR APPROVAL  
 APPROVED PLANS MUST BE AT CONSTRUCTION SITE

*Martin D. W...*

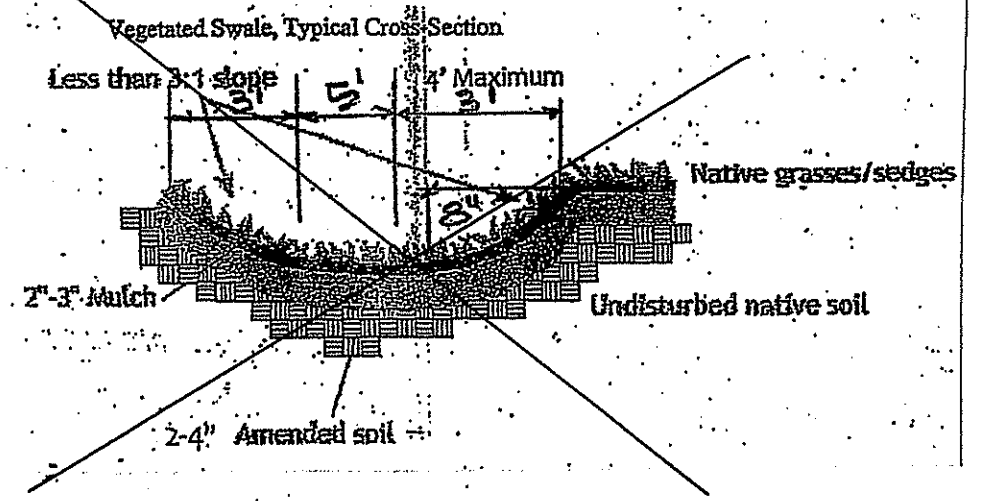

Kindly be advised that this Permit is not equivalent to a verification of the type or extent of freshwater wetlands on site.

**CERTIFICATION**  
 This survey has been conducted and the plan has been prepared pursuant to Section 9 of the Rules and Regulations adopted by the Rhode Island State Board of Registration for Professional Land Surveyors on Nov. 25, 2015 as follows:  
 Type of Boundary Survey:  
**DATA ACCUMULATION CLASS II**

The purpose for the conduct of the survey and for the preparation of the plan is as follows: **WETLAND APPLICATION**

By *Nicholas Veltri* 9.2.19  
**NICHOLAS VELTRI, PLS**  
 COA A-48



**LEGEND:**

--- 270 ---	EXIST. CONTROL	▲	WETLAND FLAG
(270)	DESIGN CONTROL	◆	50' PERIMETER WETLAND
x 270.0	EXIST. SPOT GRADE	■	100' RIVERBANK WETLAND
L.O.D.	LIMITS OF DISTURBANCE	■	SOIL EVALUATION TEST
x x x	SILT FENCE		

<b>N. VELTRI SURVEY, INC.</b> SURVEYING - LAND PLANNING JOHNSTON (401) 231-3200 MARRAGANETT (401) 789-1300	NO.	DATE	REVISION.
<b>WETLAND LOCATION PLAN</b> JOHNSTON R.I. AP 51 LOT 39 (PARCEL-A) PREPARED FOR: KEVIN SMITH			
SCALE: 1" = 60'	DRAWN: NV	CHECKED BY: NV	

