

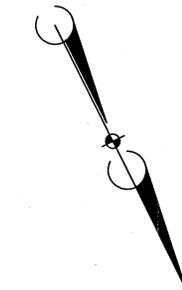


NOTE: FRESHWATER WETLANDS DELINEATION BY NATURAL RESOURCE SERVICES, INC.

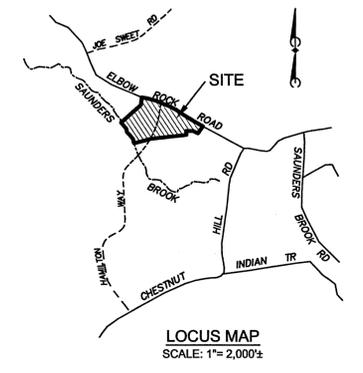


- LEGEND**
- D.H. DRILL HOLE
 - △ WETLAND FLAG
 - - - EXIST. CONTOUR LINE
 - UTILITY POLE
 - ○ ○ ○ ○ STONE WALL
 - ~~~~~ EDGE OF WOODS
 - WETLAND

**WETLAND FLAG VERIFICATION
FLAGS E1-E5
for
LINDA MINISCE
ASSESSOR'S PLAT 8, LOT 12
ELBOW ROCK ROAD
GLOCESTER, RHODE ISLAND
FEBRUARY, 2019
SCALE: 1 INCH EQUALS 80 FEET**

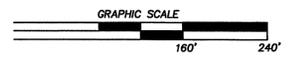

CERTIFICATION
THIS SURVEY HAS BEEN CONDUCTED AND THE PLAN HAS BEEN PREPARED PURSUANT TO SECTION 9 OF THE RULES AND REGULATIONS ADOPTED BY THE RHODE ISLAND STATE BOARD OF REGISTRATION FOR PROFESSIONAL LAND SURVEYORS ON NOVEMBER 25, 2015, AS FOLLOWS:
COMPREHENSIVE BOUNDARY SURVEY: CLASS I
TOPOGRAPHIC ACCURACY T-4
STATEMENT OF PURPOSE
THE PURPOSE FOR THE CONDUCT OF THE SURVEY AND THE PREPARATION OF THE PLAN IS AS FOLLOWS: WETLAND EDGE VERIFICATION
BY: *Marc N. Nyberg*
MARC N. NYBERG License No. 1797 COA No.: A52

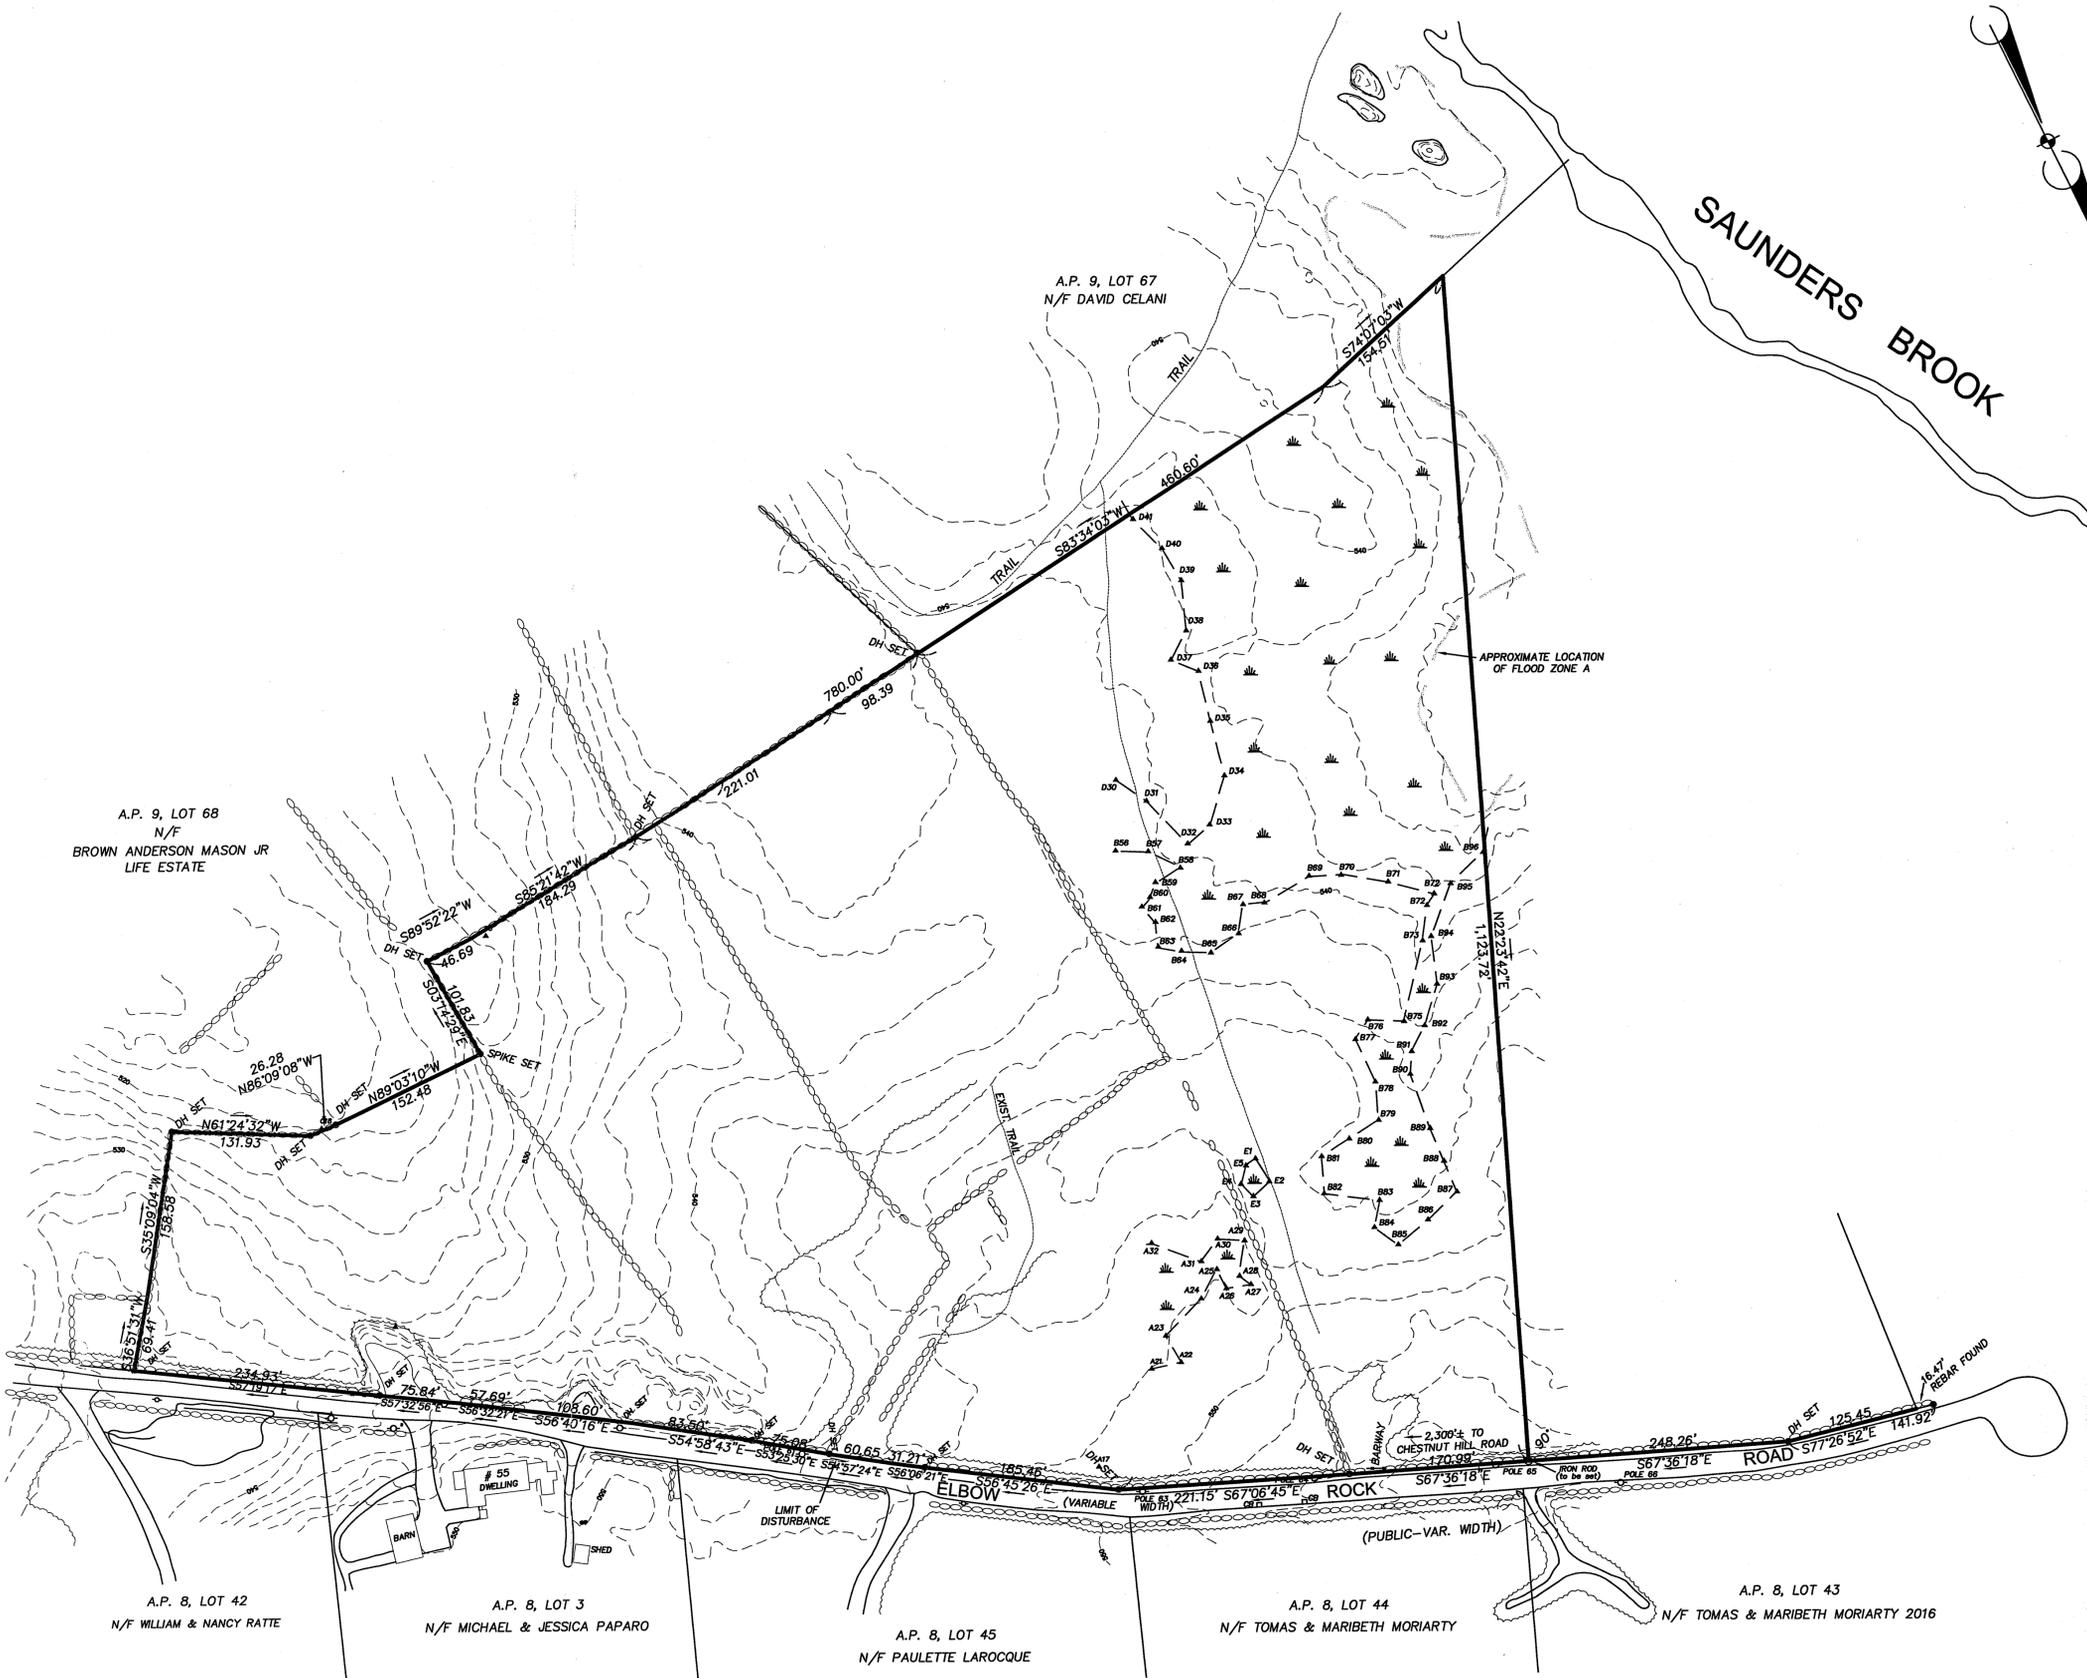

MARC N. NYBERG
No. 1797
PROFESSIONAL LAND SURVEYOR

Marc N. Nyberg Associates, Inc.
Land Surveyors
Planners
501 Great Road Unit 104 North Smithfield, RI 02896
Tel: (401) 762-2870
Fax: (401) 762-2871
Email: mail@marcnyberg.com