


Site Plans

Issued for **PERMIT**
 Date Issued **April 25, 2019**
 Latest Issue **May 10, 2019**

Deck Replacement/ Expansion AXiD Sorority House 12 Fraternity Circle

Kingston, Rhode Island

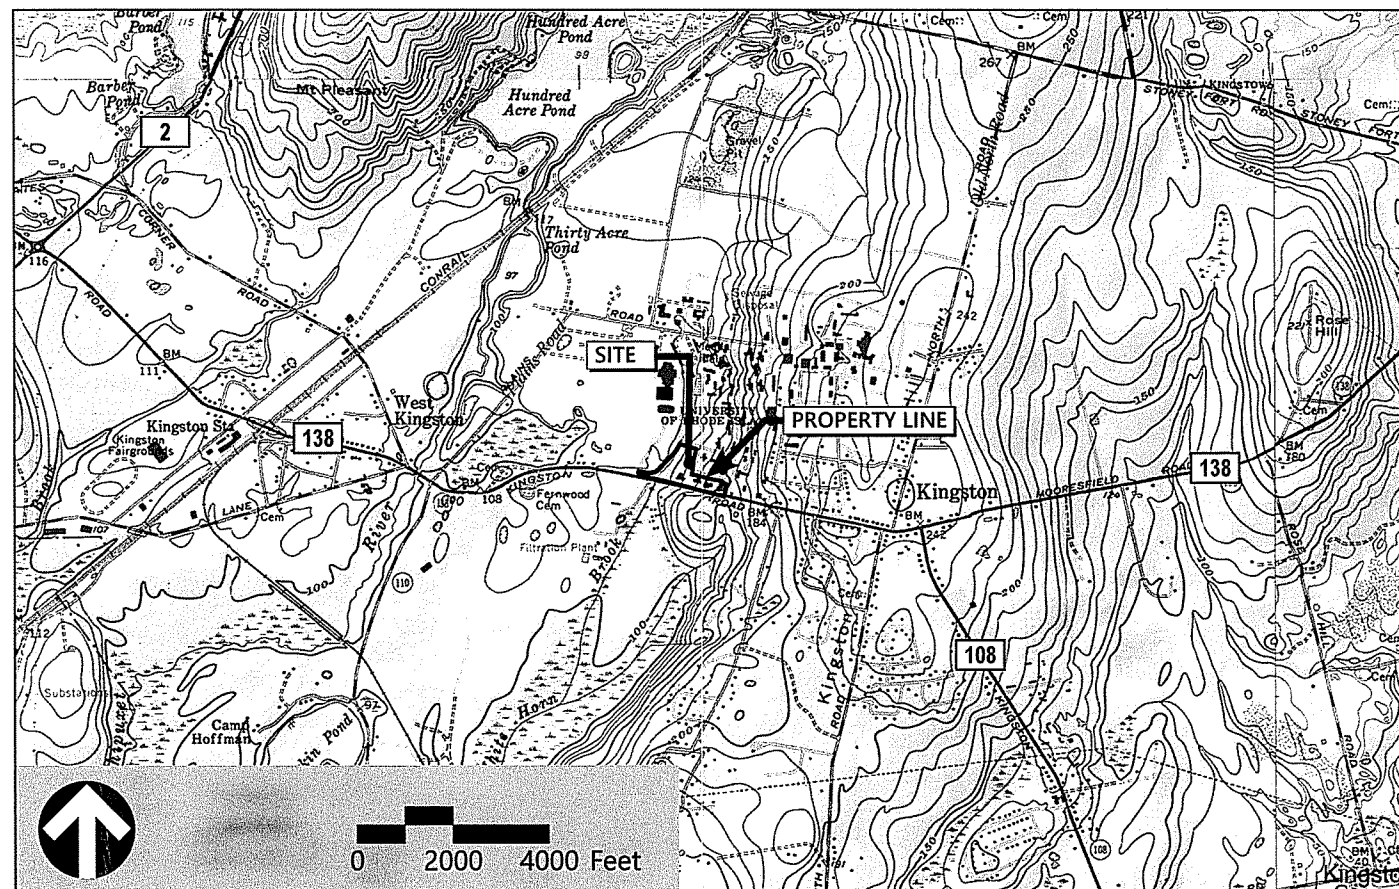

Sheet Index

No.	Drawing Title	Latest Issue
C-1	Legend	May 10, 2019
C-2	Site Plan	May 10, 2019

DEPARTMENT OF ENVIRONMENTAL MANAGEMENT
 OFFICE OF WATER RESOURCES
 FRESHWATER WETLANDS PROGRAM
 APPROVED WITH CONDITIONS
 AS SPECIFIED IN THE LETTER OF APPROVAL
 DATED JUN 10 2019 FILE # 19-0129
 NO CHANGES ALLOWED WITHOUT PRIOR APPROVAL
 APPROVED PLANS MUST BE AT CONSTRUCTION SITE

Charles A. Walker

Environmental Management

MAY 10 2019

Office of Water Resources

Owner/Applicant

Alpha Xi Delta Building Corporation of
 Kingston Rhode Island
 3 Wyncrest Circle
 Andover, MA 01810

Assessor's Map: 23-4
Lot: 6



Legend

Abbreviations

Exist.		Prop.		Exist.		Prop.		Exist.		Prop.		General			
		PROPERTY LINE				RETAINING WALL				GAS		APPROX	APPROXIMATE		
		PROJECT LIMIT LINE				STREAM / POND / WATER COURSE				ELECTRIC		BIT	BITUMINOUS		
		LIMIT OF DISTURBANCE				MINOR CONTOUR				TELEPHONE		CONC	CONCRETE		
		WETLAND LINE WITH FLAG				MAJOR CONTOUR				FIRE ALARM		EL	ELEVATION		
		FLOODPLAIN				CONCRETE				CABLE TV		ELEV	ELEVATION		
		50' PERIMETER WETLAND				CONCRETE				CATCH BASIN		EX	EXISTING		
		200' RIVERBANK WETLAND				CONCRETE				DOUBLE CATCH BASIN		FFE	FIRST FLOOR ELEVATION		
		50' PERIMETER WETLAND				SPOT ELEVATION				GUTTER INLET		GRAN	GRANITE		
		200' RIVERBANK WETLAND				BORING LOCATION				DRAIN MANHOLE		LOD	LIMIT OF DISTURBANCE		
		GRAVEL ROAD				TEST PIT LOCATION				PLUG OR CAP		MAX	MAXIMUM		
		EDGE OF PAVEMENT				MONITORING WELL				CLEANOUT		MIN	MINIMUM		
		BITUMINOUS BERM				DRAIN				SEWER		NTS	NOT TO SCALE		
		BITUMINOUS CURB				OVERHEAD WIRE				WATER		TYP	TYPICAL		
		CONCRETE CURB				FIRE PROTECTION				DOMESTIC WATER		CB	CATCH BASIN		
		VERT. GRAN. CURB				GAS				ELECTRIC		CMP	CORRUGATED METAL PIPE		
		BUILDING				ELECTRIC				TELEPHONE		CO	CLEANOUT		
		BUILDING ENTRANCE				GAS				FIRE ALARM		DCB	DOUBLE CATCH BASIN		
		BOLLARD				ELECTRIC				TELEPHONE		DMH	DRAIN MANHOLE		
		DUMPSTER PAD				ELECTRIC				FIRE ALARM		CIP	CAST IRON PIPE		
		SIGN				ELECTRIC				TELEPHONE		DIP	DUCTILE IRON PIPE		
		DOUBLE SIGN				ELECTRIC				FIRE ALARM		FES	FLARED END SECTION		
		PATH				ELECTRIC				TELEPHONE		GI	GUTTER INLET		
		TREE LINE				ELECTRIC				FIRE ALARM		HDPE	HIGH DENSITY POLYETHYLENE PIPE		
		WIRE FENCE				ELECTRIC				FIRE ALARM		HH	HANDHOLE		
		FENCE				ELECTRIC				FIRE ALARM		HW	HEADWALL		
		STOCKADE FENCE				ELECTRIC				FIRE ALARM		HYD	HYDRANT		
		STONE WALL				ELECTRIC				FIRE ALARM					

NOTE:

1. FLOODPLAIN LINE SHOWN IS FROM A DOCUMENT TITLED SUPPORTING DOCUMENTATION FOR THE REPLACEMENT OF CULVERTS CV1A, CV2, CV3, AND CV4, WHITE HORN BROOK, UNIVERSITY OF RHODE ISLAND CAMPUS, KINGSTON, RHODE ISLAND; DATED MARCH 2010, REVISED MAY 2010.

Deck Replacement/Expansion

AXiD Sorority House

12 Fraternity Circle

South Kingstown, Rhode Island

Source:
Prepared for: **RIDEM**
Date: 4/25/2019

DEPARTMENT OF ENVIRONMENTAL MANAGEMENT
OFFICE OF WATER RESOURCES
FRESHWATER WETLANDS PROGRAM
APPROVED WITH CONDITIONS
AS SPECIFIED IN THE LETTER OF APPROVAL
DATED JUN 10 2019 FILE # 19-0129
NO CHANGES ALLOWED WITHOUT PRIOR APPROVAL
APPROVED PLANS MUST BE AT CONSTRUCTION SITE


Charles A. Hester

Environmental Management

MAY 10 2019

Office of Water Resources



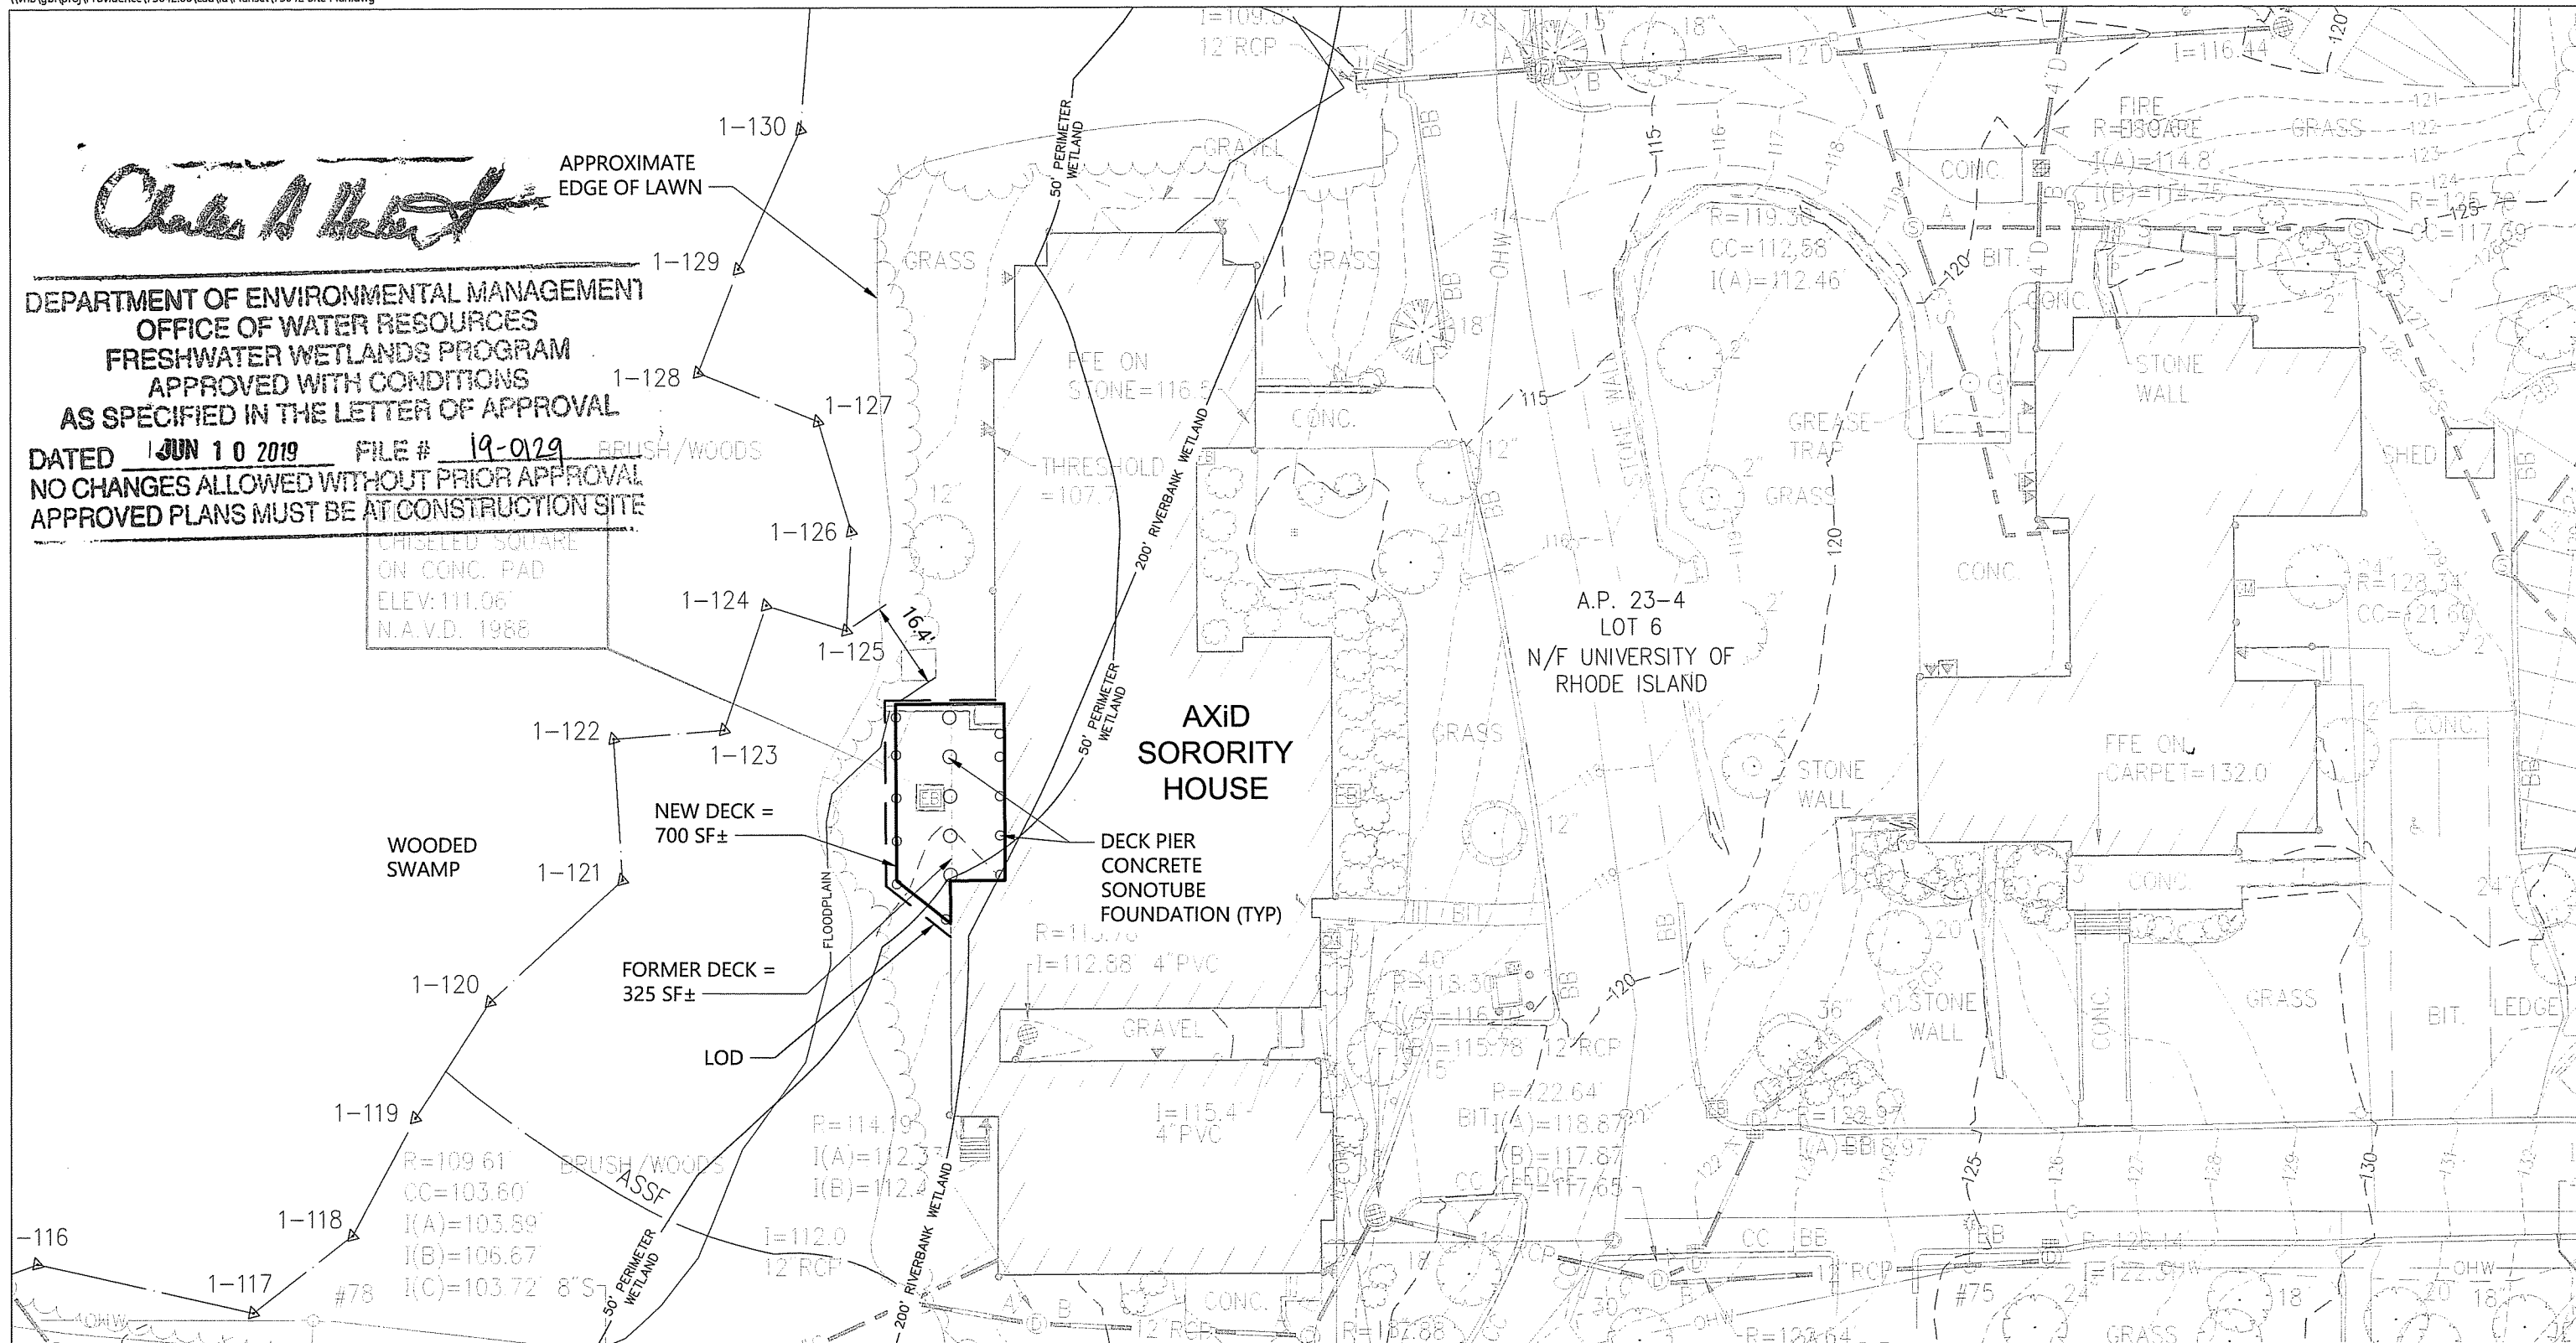

Site Plan

AXiD Sorority House

12 Fraternity Circle

South Kingstown, Rhode Island

Source:
Prepared for: **RIDEM**
Date: 4/25/2019



Environmental Management

MAY 10 2019

Office of Water Resources

