




LEGEND

- PL PROPERTY LINE
- DH DRILL HOLE
- IP IRON PIPE
- GB GRANITE BOUND
- FND FOUND
- N/F NOW OR FORMERLY
- S.F. SQUARE FEET
- A# WETLAND FLAG

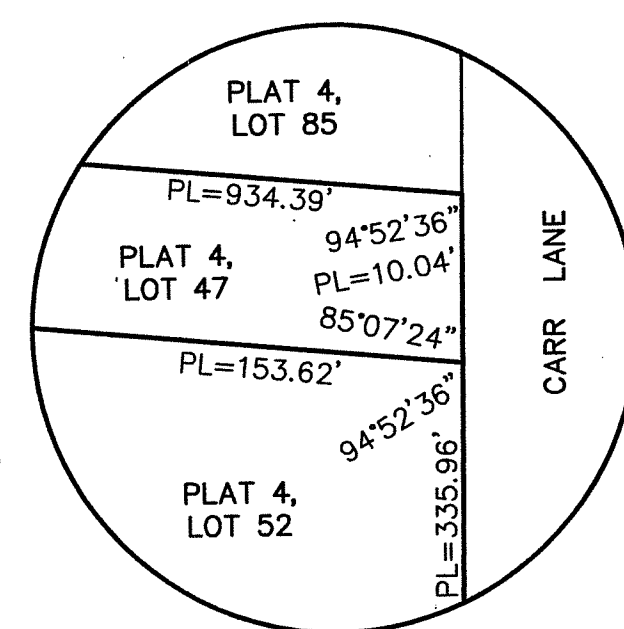

LOCUS
NOT TO SCALE

PLAT 4, LOT 93
N/F
PAUL A. ROBERTSON
(DEED BOOK 678 AT PAGE 275)

PLAT 4, LOT 47
AREA = 241,133 S.F. OR 5.5356 ACRES
UPLAND AREA = 90,000± S.F.

PLAT 4, LOT 115
N/F
TOWN OF JAMESTOWN
(DEED BOOK 513 AT PAGE 19)

PLAT 4, LOT 85
N/F
PAUL A. ROBERTSON
(DEED BOOK 355 AT PAGE 8)

PLAT 4, LOT 52
AREA = 59,119 S.F.
OR 1.3572 ACRES

PLAT 4, LOT 115
N/F
TOWN OF JAMESTOWN
(DEED BOOK 513 AT PAGE 19)

PLAT 4, LOT 32
N/F
SCOTT W. & SUSAN H. WYNN
(DEED BOOK 728 AT PAGE 296)

NOTE:
THE EXISTING CONTOURS SHOWN ARE TAKEN FROM
USGS MAPS AND/OR AERIAL PHOTOGRAPHY, AND DO
NOT REPRESENT AN ACTUAL FIELD SURVEY. THE
CONTOURS SHOWN ARE BASED ON AN ASSUMED DATUM.

THIS SURVEY HAS BEEN CONDUCTED AND THE PLAN HAS BEEN PREPARED PURSUANT TO SECTION 9 OF THE RULES AND REGULATIONS ADOPTED BY THE RHODE ISLAND STATE BOARD OF REGISTRATION FOR PROFESSIONAL LAND SURVEYORS ON NOVEMBER 25, 2015, AS FOLLOWS:

TYPE OF SURVEY:
LIMITED CONTENT BOUNDARY SURVEY
DATA ACCUMULATION SURVEY




MEASUREMENT SPECIFICATION:
CLASS I
CLASS III

STATEMENT OF PURPOSE:
THE PURPOSE FOR THE CONDUCT OF THE SURVEY AND FOR THE PREPARATION OF THE PLAN IS AS FOLLOWS:

- 1) PREPARE A WETLAND VERIFICATION PLAN.

BY: *[Signature]*
MICHAEL R. DARVEAU, PLS#1978
PRESIDENT, DARVEAU LAND SURVEYING, INC.

DATE
5/15/19
COA #LS-A497

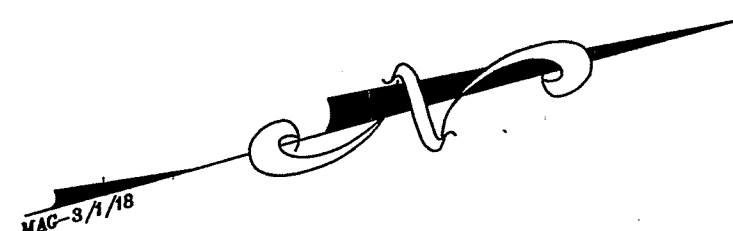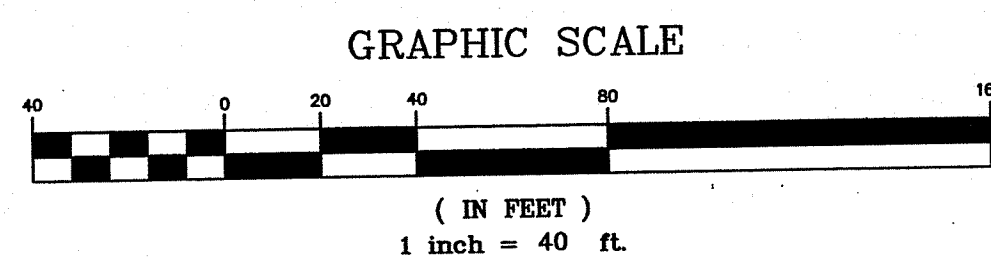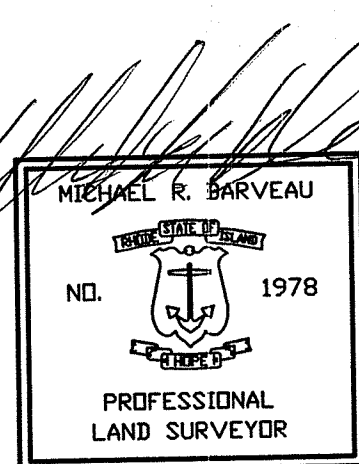

Environmental Management
JUN 7 2019
Office of Water Resources

WETLAND VERIFICATION PLAN FOR THE TOWN OF JAMESTOWN PLAT 4, LOTS 47, 52 & 115 91 CARR LANE JAMESTOWN, RHODE ISLAND		SCALE: 1" = 40'
PROJECT NO: 2017_040	REVISED:	DRAWN BY: S.A.K.
SHEET NO: 1 OF 1	DATE: MAY 15, 2019	

DARVEAU LAND SURVEYING, INC.
 P.O. BOX 7918
 CUMBERLAND, R.I. 02864
 PHONE 401-475-5700
 E-MAIL: MIKE@DARVEAUSURVEY.COM