

LEGEND:

- EXISTING CONTOUR ——— 35
- PROPOSED CONTOUR ——— 35
- EXISTING UTILITY POLE —○— UP
- SOIL EVALUATION/WTV —■—
- WATER LINE —W—
- CONTROL PANEL —CP—
- BLDG SETBACK —A-#—
- WETLAND FLAG —▲—
- EROSION CONTROL ———
- LIMIT of DISTURBANCE - - - - -
- PERMANENT W/L MARKER —●—

DEPARTMENT OF ENVIRONMENTAL MANAGEMENT
 OFFICE OF WATER RESOURCES
 FRESHWATER WETLANDS PROGRAM
 APPROVED WITH CONDITIONS
 AS SPECIFIED IN THE LETTER OF APPROVAL


DATE: **OCT 21 2020** FILE # **20-0231**
 CHANGES ALLOWED WITHOUT PRIOR APPROVAL
 APPROVED PLANS MUST BE AT CONSTRUCTION SITE

Martin D. Wencek

OCT 13 2020

NOTES


1. PROPOSED REVISION/UPDATE OF PREVIOUS EXPIRED APPROVAL #12-0086
2. REVISION OF DWTS LESSONS AMOUNTS OF FILL REQUIRED OUTSIDE OF PERIMETER WETLAND.
3. WETLANDS HAVE BEEN APPROXIMATELY RELOCATED AND VERIFIED BY JOSEPH McCUE, PWS. SR. ENVIRONMENTAL SCIENTIST, FOR MASON & ASSOC. (JMcCue@Mason-Associates.com)
4. ALL PROPOSED ACTIVITIES REMAIN NON-JURISDICTIONAL WITH NO ALTERATIONS.
5. FOLLOW BEST MANAGEMENT PRACTICES AND IMPACT AVOIDANCE GUIDELINES.
6. SEE ALL ATTACHED NOTES, GUIDES, DETAILS & TYPICALS.

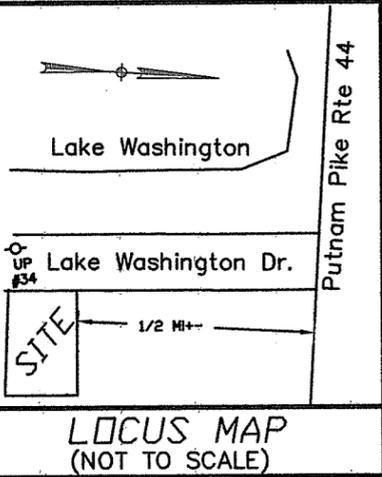

Kindly be advised that this Permit is not equivalent to a verification of the type or extent of freshwater wetlands on site.


Francis P. Dimitri
 No. 1597
 PROFESSIONAL LAND SURVEYOR

LAKE WASHINGTON DRIVE

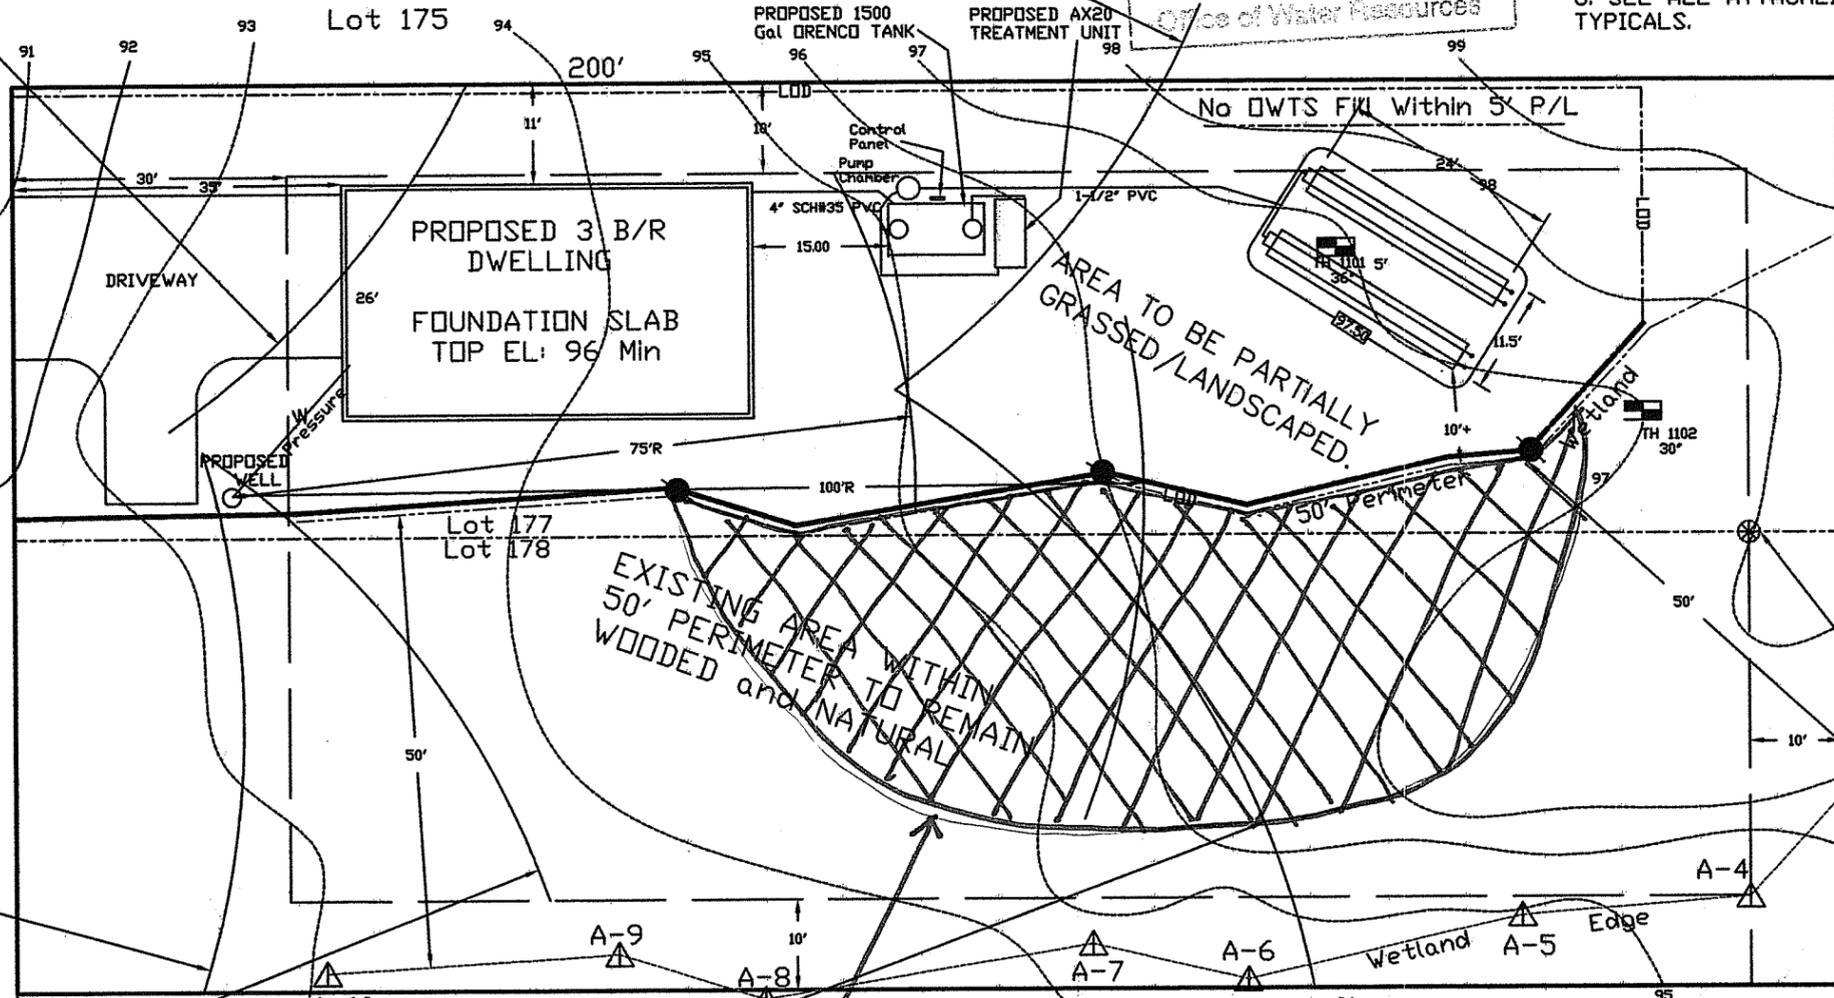

Approximate disturbed area to be revegetated per condition No. 14.

Note per DEM:

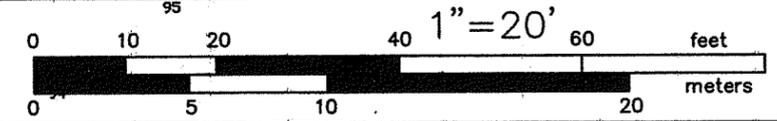

TERRY LANE COMPANY
 LAND USE FACILITATORS - REAL ESTATE PRACTITIONERS
 15A Terry Lane, Chepachet, R.I. 02814 (401) 568-8006

PROPOSED REVISED WETLANDS PLAN
 for Robert J. Vota et al.
 Lake Waswhington Dr.
 in Glocester
 A.P. LW LOT 177 & 178

Mailing:
 14 Detroit Ave.
 Warren, RI 02885

Rev