



|               |  |
|---------------|--|
| SCALE:        |  |
| HORZ:         |  |
| VERT: N/A     |  |
| DATUM:        |  |
| HORZ: NAD 83  |  |
| VERT: N/A     |  |
| 0 20 40 80    |  |
| Feet          |  |
| GRAPHIC SCALE |  |

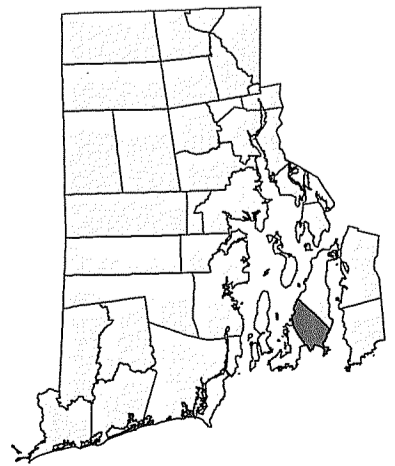

- Utility Poles
- Buildings
- Roads
- Driveways
- \*\*\*\*\* Fences/Stone Walls
- 2 ft Contour
- Project Parcels
- Reference Bearing & Distance
- Wetland Flags
- Resource Areas
- Freshwater Wetland
- Area Subject to Storm Flowage

**MAIDFORD RIVER RESTORATION**  
**Wetland Edge Verification**  
**Berkeley Avenue**


MIDDLETOWN

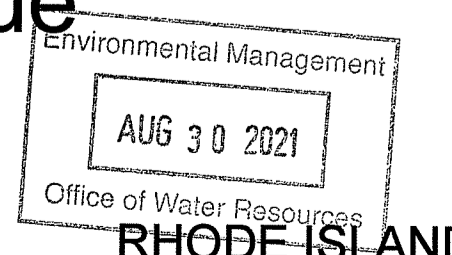


PROJ. No.: 20151157.C10  
 DATE: AUGUST 25, 2021

**SHEET**  
**1 OF 3**

Path: K:\P20151157\C10\Maidford\_WEV\_24x36\_sheets.mxd

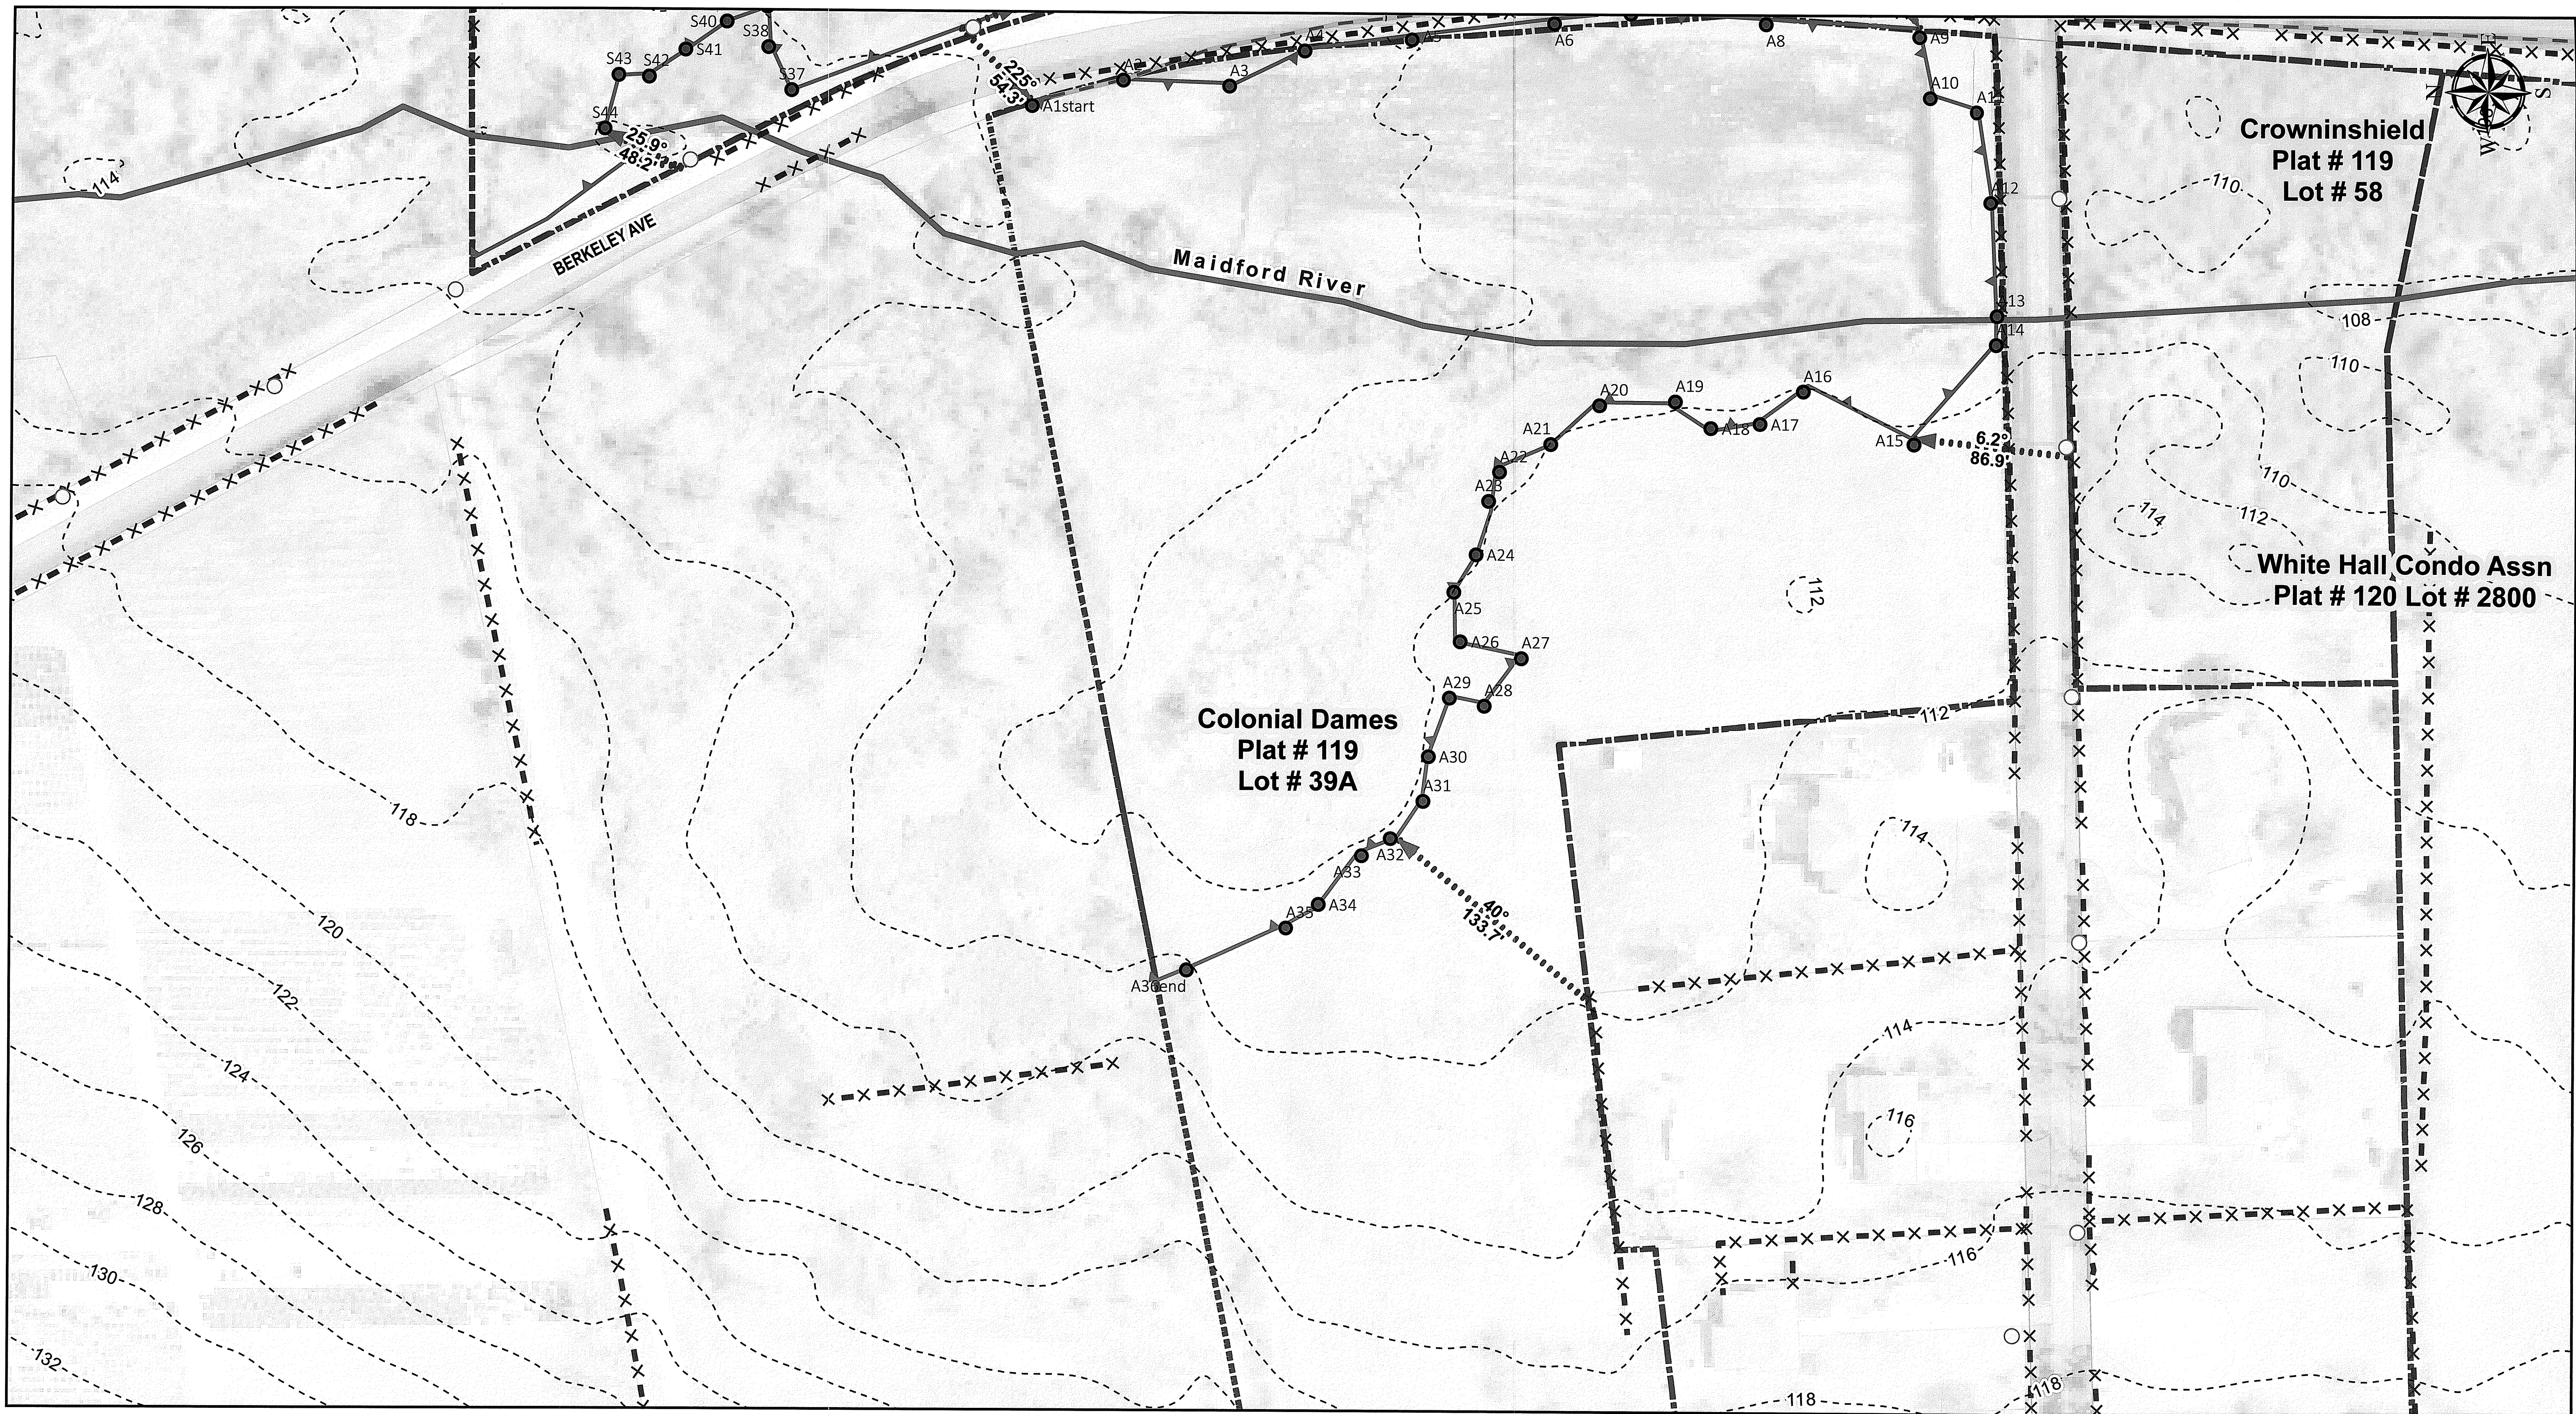

|                                     |        |
|-------------------------------------|--------|
| SCALE:                              |        |
| HORZ:                               |        |
| VERT:                               | N/A    |
| DATUM:                              |        |
| HORZ:                               | NAD 83 |
| VERT:                               | N/A    |
| 0 20 40 80<br>Feet<br>GRAPHIC SCALE |        |

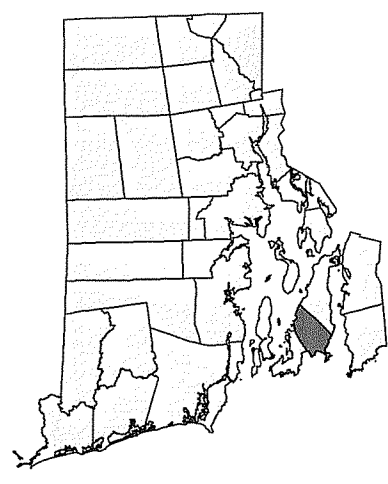

- Utility Poles
- Buildings
- Roads
- Driveways
- \*\*\*\*\* Fences/Stone Walls
- 2 ft Contour
- Project Parcels
- > Reference Bearing & Distance
- Wetland Flags
- Resource Areas**
- Freshwater Wetland
- Area Subject to Storm Flowage

**MAIDFORD RIVER RESTORATION**  
**Wetland Edge Verification**  
 Berkeley Avenue

RI Environmental Management  
 AUG 30 2021  
 Office of Water Resources


MIDDLETOWN

RHODE ISLAND

PROJ. No.: 20151157.C10  
 DATE: AUGUST 25, 2021

**SHEET**  
**2 OF 3**


Path: K:\P\20151157\C10\Maidford\_VEV\_24x36\_sheets.mxd

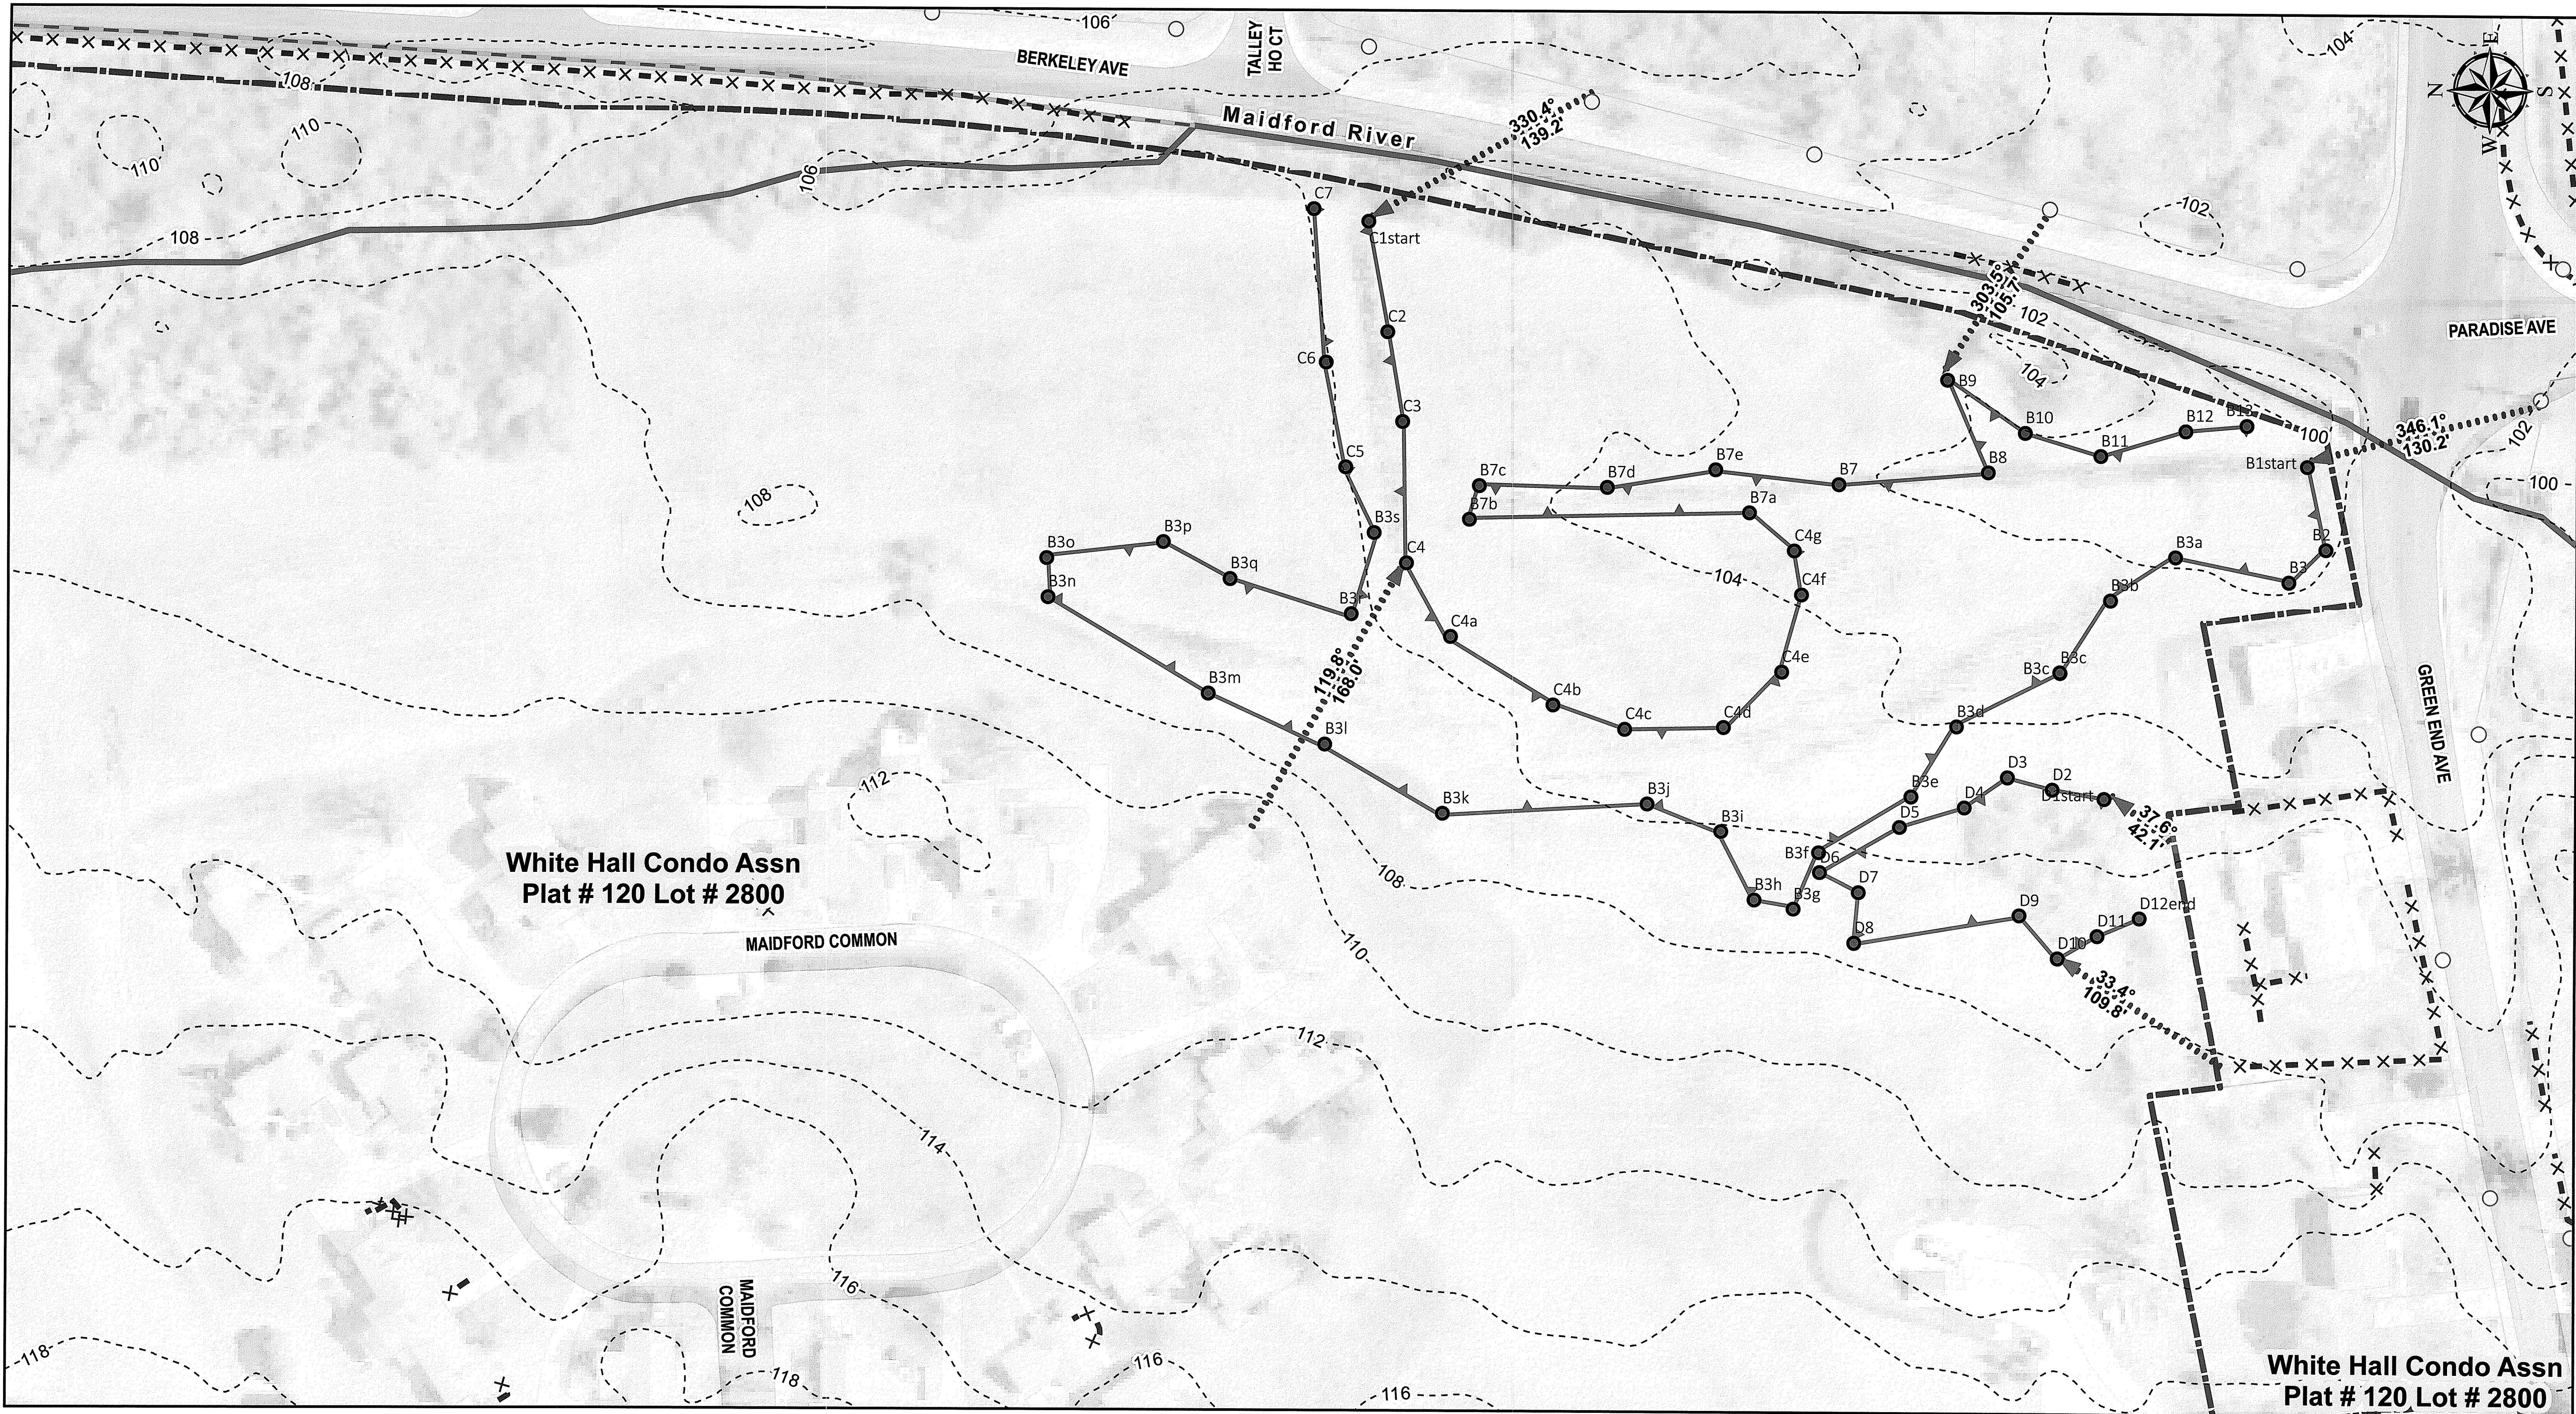

White Hall Condo Assn  
Plat # 120 Lot # 2800

White Hall Condo Assn  
Plat # 120 Lot # 2800

|                                     |        |
|-------------------------------------|--------|
| SCALE:                              |        |
| HORZ:                               |        |
| VERT:                               | N/A    |
| DATUM:                              |        |
| HORZ:                               | NAD 83 |
| VERT:                               | N/A    |
| 0 20 40 80<br>Feet<br>GRAPHIC SCALE |        |

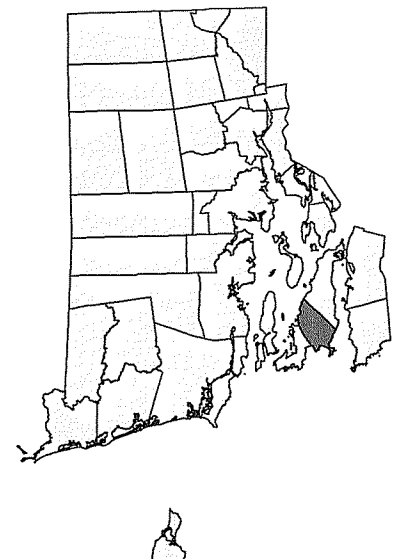

- Utility Poles
- Buildings
- ▭ Roads
- ▭ Driveways
- ××××× Fences/Stone Walls
- 2 ft Contour
- ▭ Project Parcels
- Reference Bearing & Distance
- Wetland Flags
- Resource Areas
- Freshwater Wetland
- Area Subject to Storm Flowage

**MAIDFORD RIVER RESTORATION**  
**Wetland Edge Verification**  
**Berkeley Avenue**

Office of Water Resources  
AUG 30 2021

MIDDLETOWN

RHODE ISLAND

PROJ. No.: 20151157.C10  
DATE: AUGUST 25, 2021

**SHEET**  
**3 OF 3**

Path: K:\P2015\1157\C10\Maidford\_WEV\_24x36\_sheets.mxd