


SCALE:	
HORZ:	
VERT:	N/A
DATUM:	
HORZ:	NAD 83
VERT:	N/A
0 20 40 80	
Feet	
GRAPHIC SCALE	

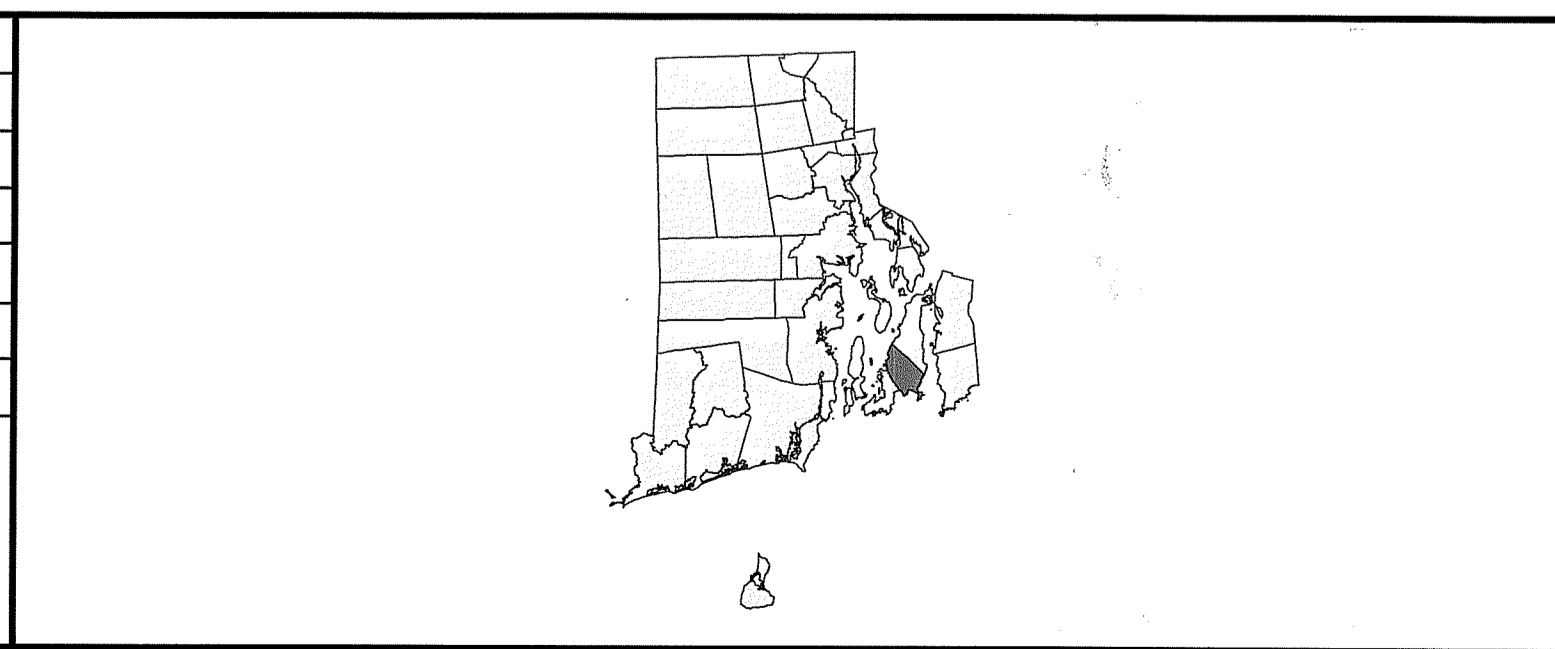

○ Utility Poles 2 ft Contour	• Wetland Flags
▭ Buildings	▭ Project Parcels	Resource Areas
▭ Roads	→ Reference Bearing & Distance	— Freshwater Wetland
▭ Driveways		— Area Subject to Storm Flowage
xxxxxx Fences/Stone Walls		


MAIDFORD RIVER RESTORATION
Wetland Edge Verification
Berkeley Avenue

MIDDLETOWN RHODE ISLAND

PROJ. No.: 20151157.C10
 DATE: AUGUST 25, 2021

SHEET
1 OF 3


Path: K:\P20151157\C10\Maidford_Wetland_Verif_24x36_sheets.mxd

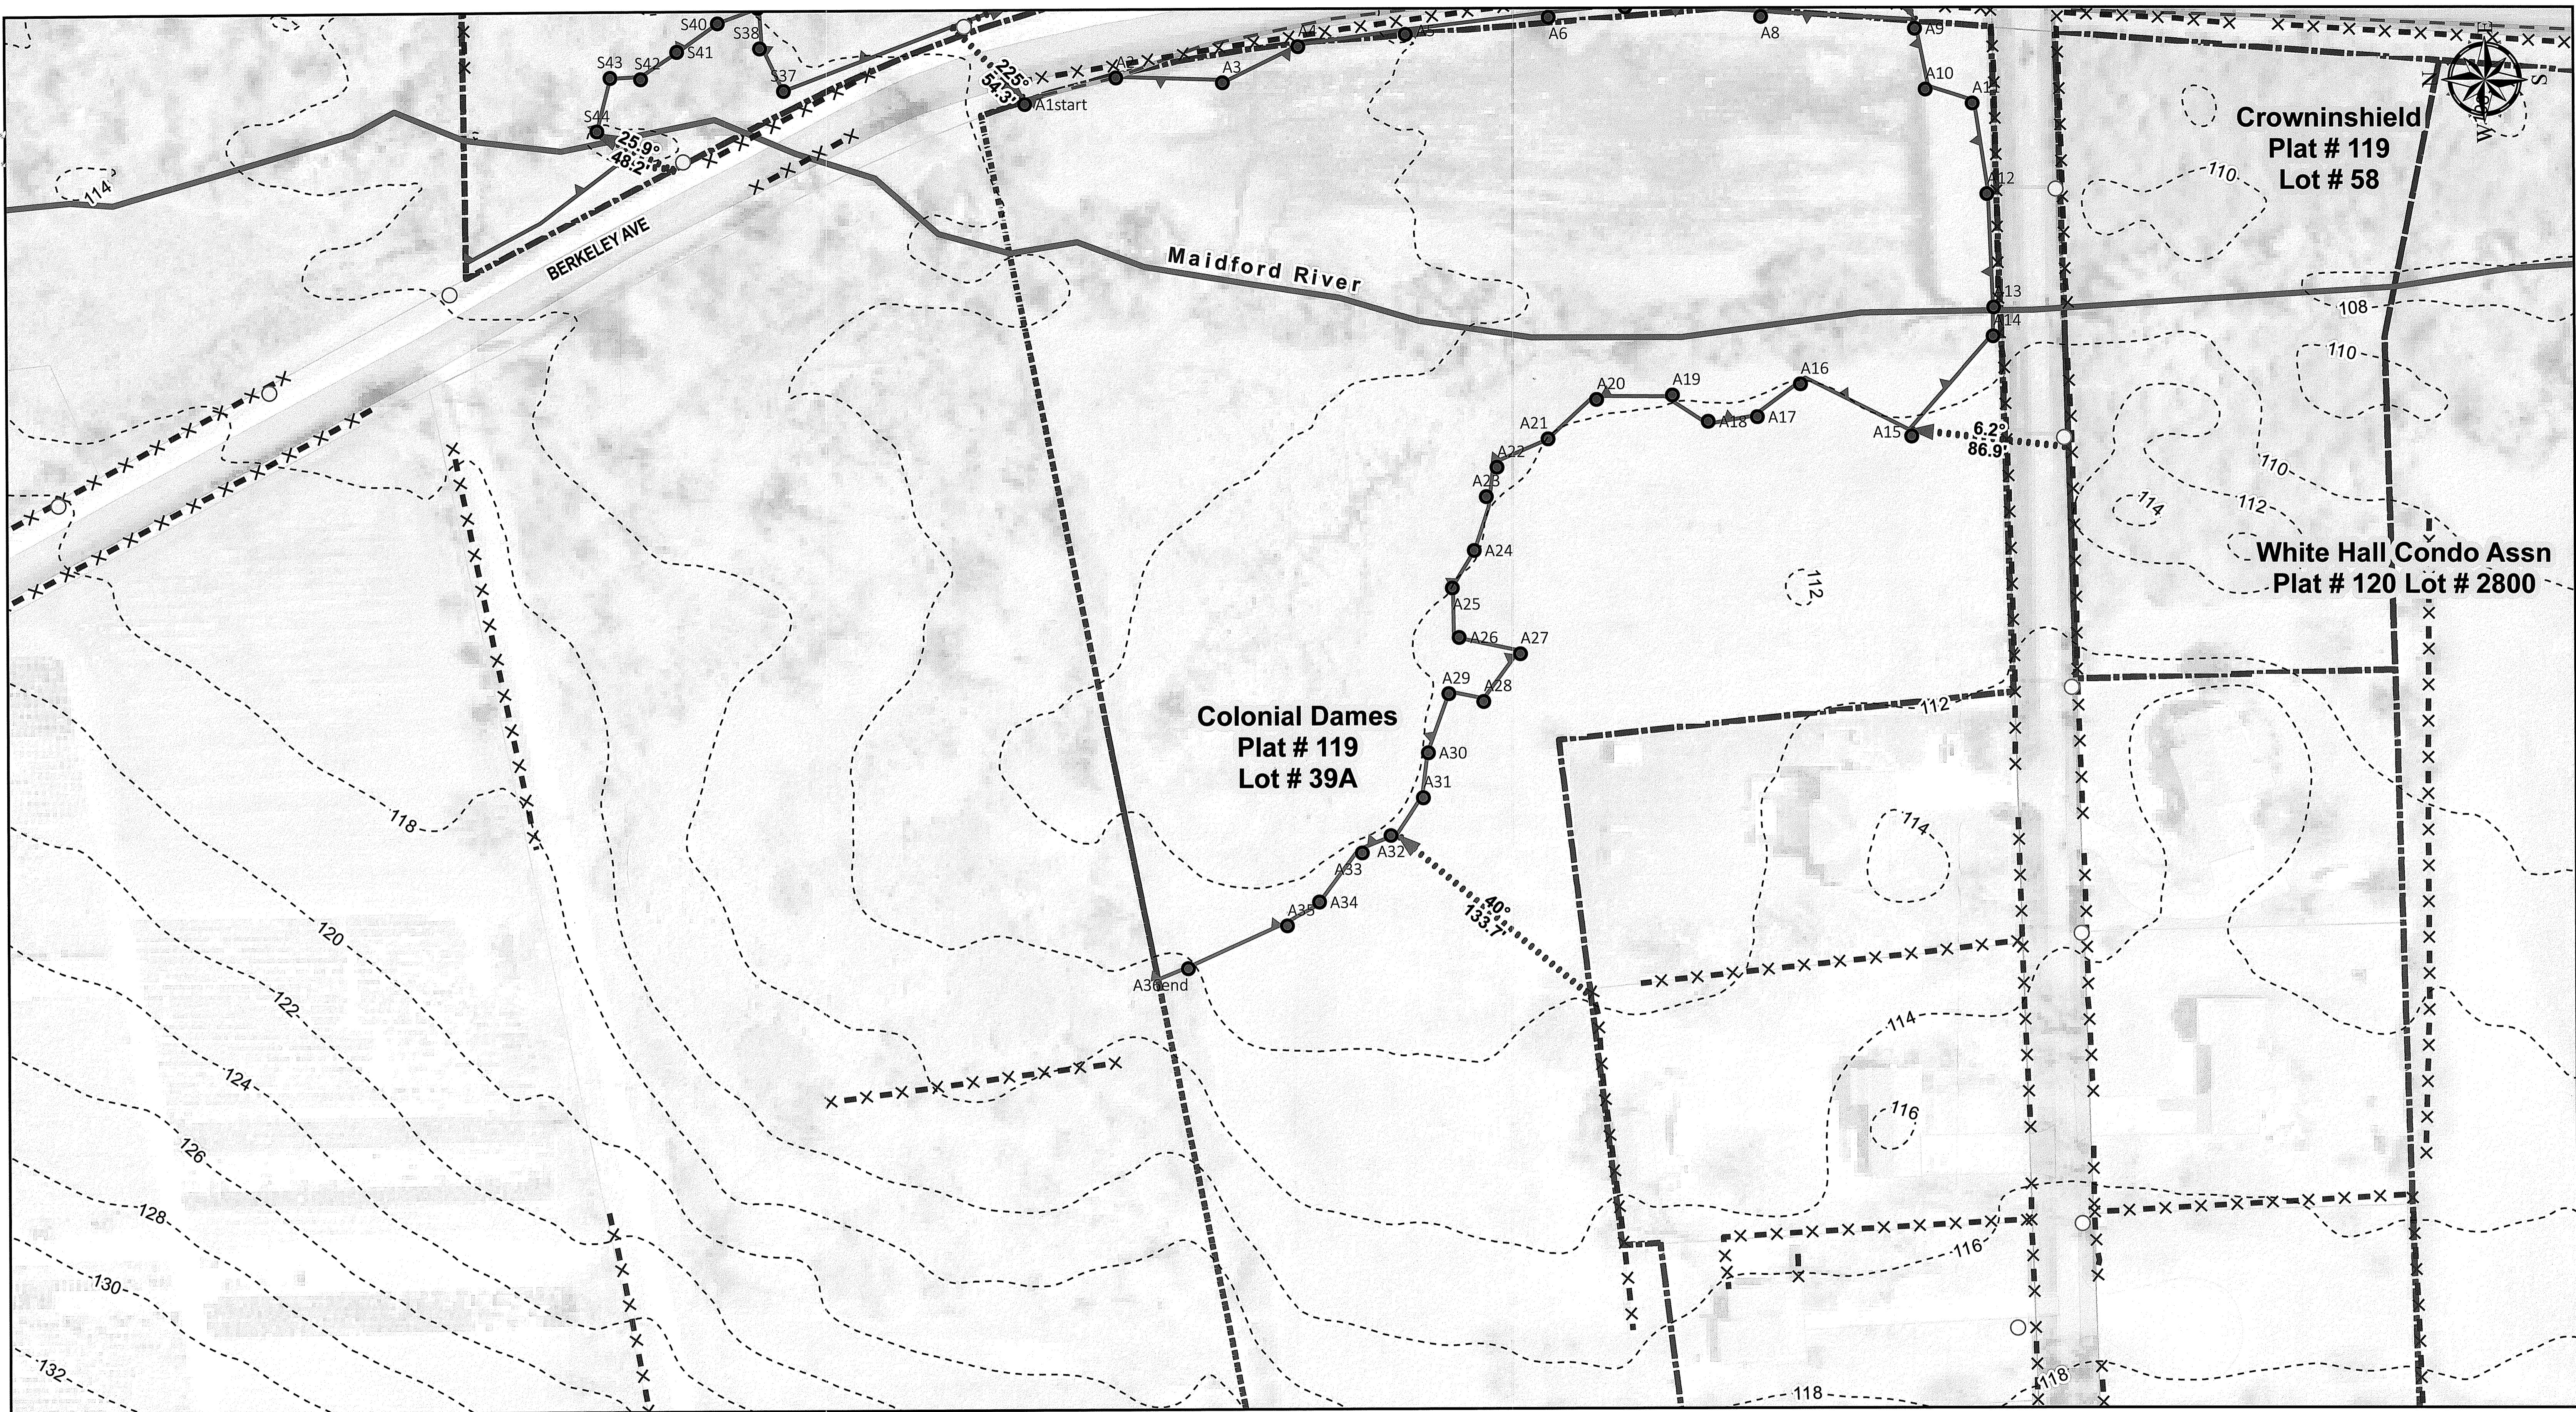

SCALE:

HORZ:	
VERT:	N/A
DATUM:	
HORZ:	NAD 83
VERT:	N/A

0 20 40 80
Feet
GRAPHIC SCALE

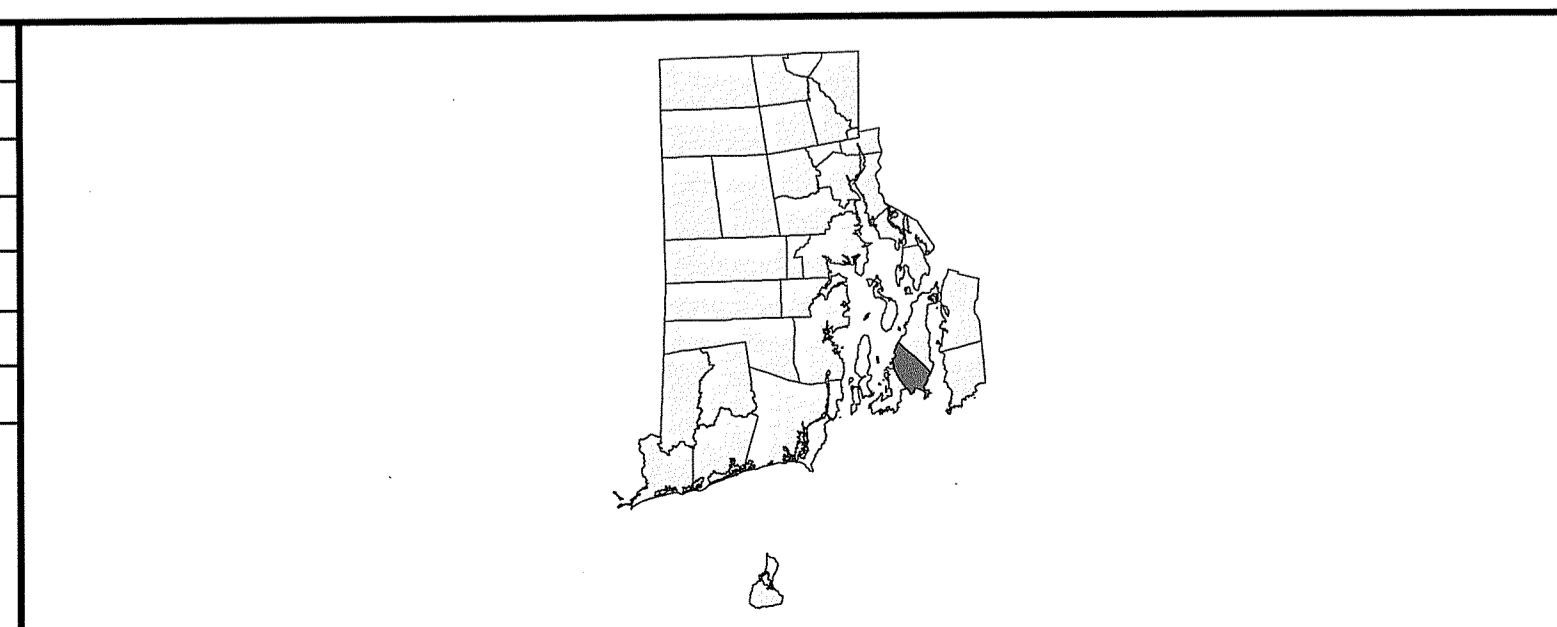

○ Utility Poles 2 ft Contour	• Wetland Flags
▒ Buildings	▭ Project Parcels	Resource Areas
▒ Roads> Reference Bearing & Distance	— Freshwater Wetland
▒ Driveways		— Area Subject to Storm Flowage
***** Fences/Stone Walls		


MAIDFORD RIVER RESTORATION
Wetland Edge Verification
Berkeley Avenue

MIDDLETOWN RHODE ISLAND


Office of Water Resources
 AUG 3 0 2021

PROJ. No.: 20151157.C10
 DATE: AUGUST 25, 2021

SHEET
2 OF 3

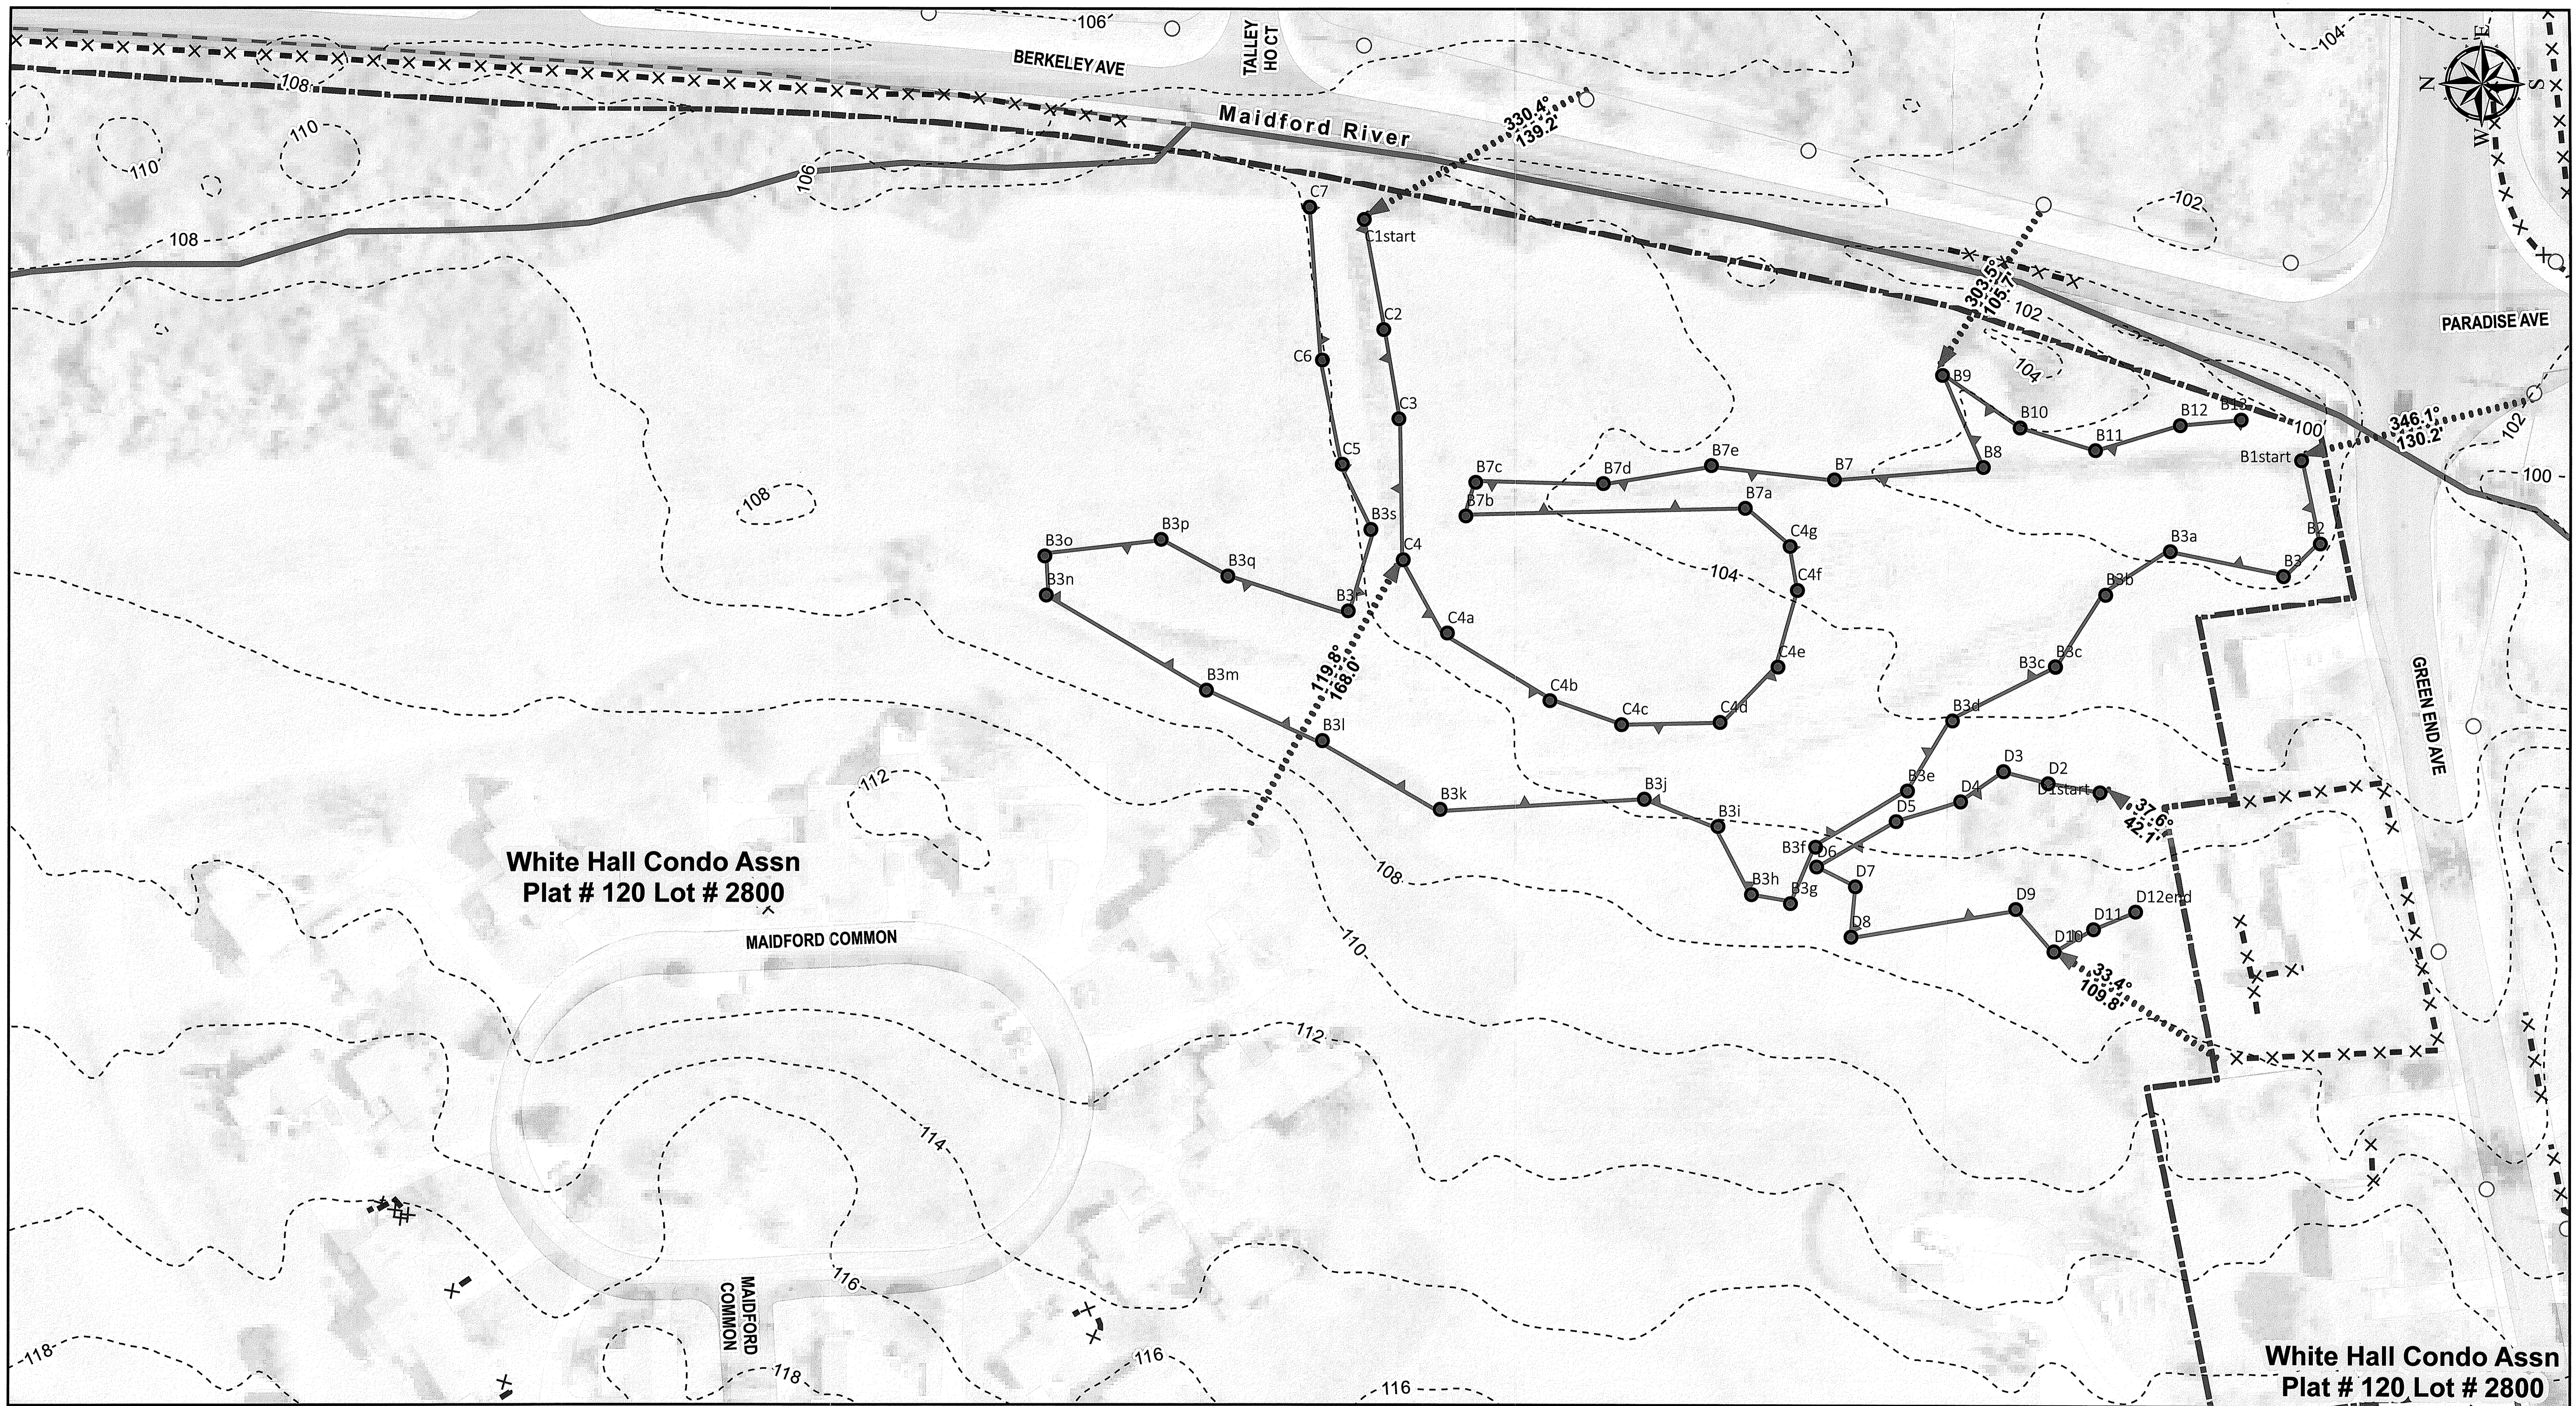

SCALE:	
HORZ:	
VERT: N/A	
DATUM:	
HORZ: NAD 83	
VERT: N/A	
0 20 40 80	
Feet	
GRAPHIC SCALE	

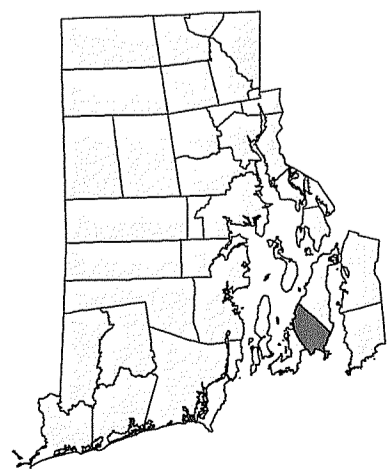

- Utility Poles
- ▭ Buildings
- ▭ Roads
- ▭ Driveways
- ***** Fences/Stone Walls
- 2 ft Contour
- ▭ Project Parcels
- > Reference Bearing & Distance
- Wetland Flags
- Resource Areas**
- Freshwater Wetland
- Area Subject to Storm Flowage

MAIDFORD RIVER RESTORATION
Wetland Edge Verification
 Berkeley Avenue

MIDDLETOWN RHODE ISLAND

PROJ. No.: 20151157.C10
 DATE: AUGUST 25, 2021

AUG 30 2021
 Office of Water Resources

SHEET
3 OF 3

Path: K:\P20151157\C10\Maidford_VE_V_24x36_sheets.mxd