


SCALE:	
HORZ:	
VERT:	N/A
DATUM:	
HORZ:	NAD 83
VERT:	N/A
0 20 40 80 Feet GRAPHIC SCALE	

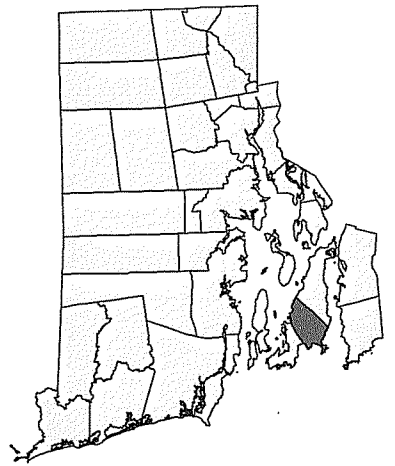

- Utility Poles
- ▭ Buildings
- ▭ Roads
- ▭ Driveways
- Fences/Stone Walls
- 2 ft Contour
- ▭ Project Parcels
- Reference Bearing & Distance
- Wetland Flags
- Resource Areas
- Freshwater Wetland
- Area Subject to Storm Flowage

MAIDFORD RIVER RESTORATION
Wetland Edge Verification
Berkeley Avenue

MIDDLETOWN


RHODE ISLAND

PROJ. No.: 20151157.C10
 DATE: AUGUST 25, 2021


Environmental Management
 AUG 30 2021
 Office of Water Resources

SHEET
1 OF 3

Path: K:\P20151157\C10\Maidford_WET_24x36_sheets.mxd

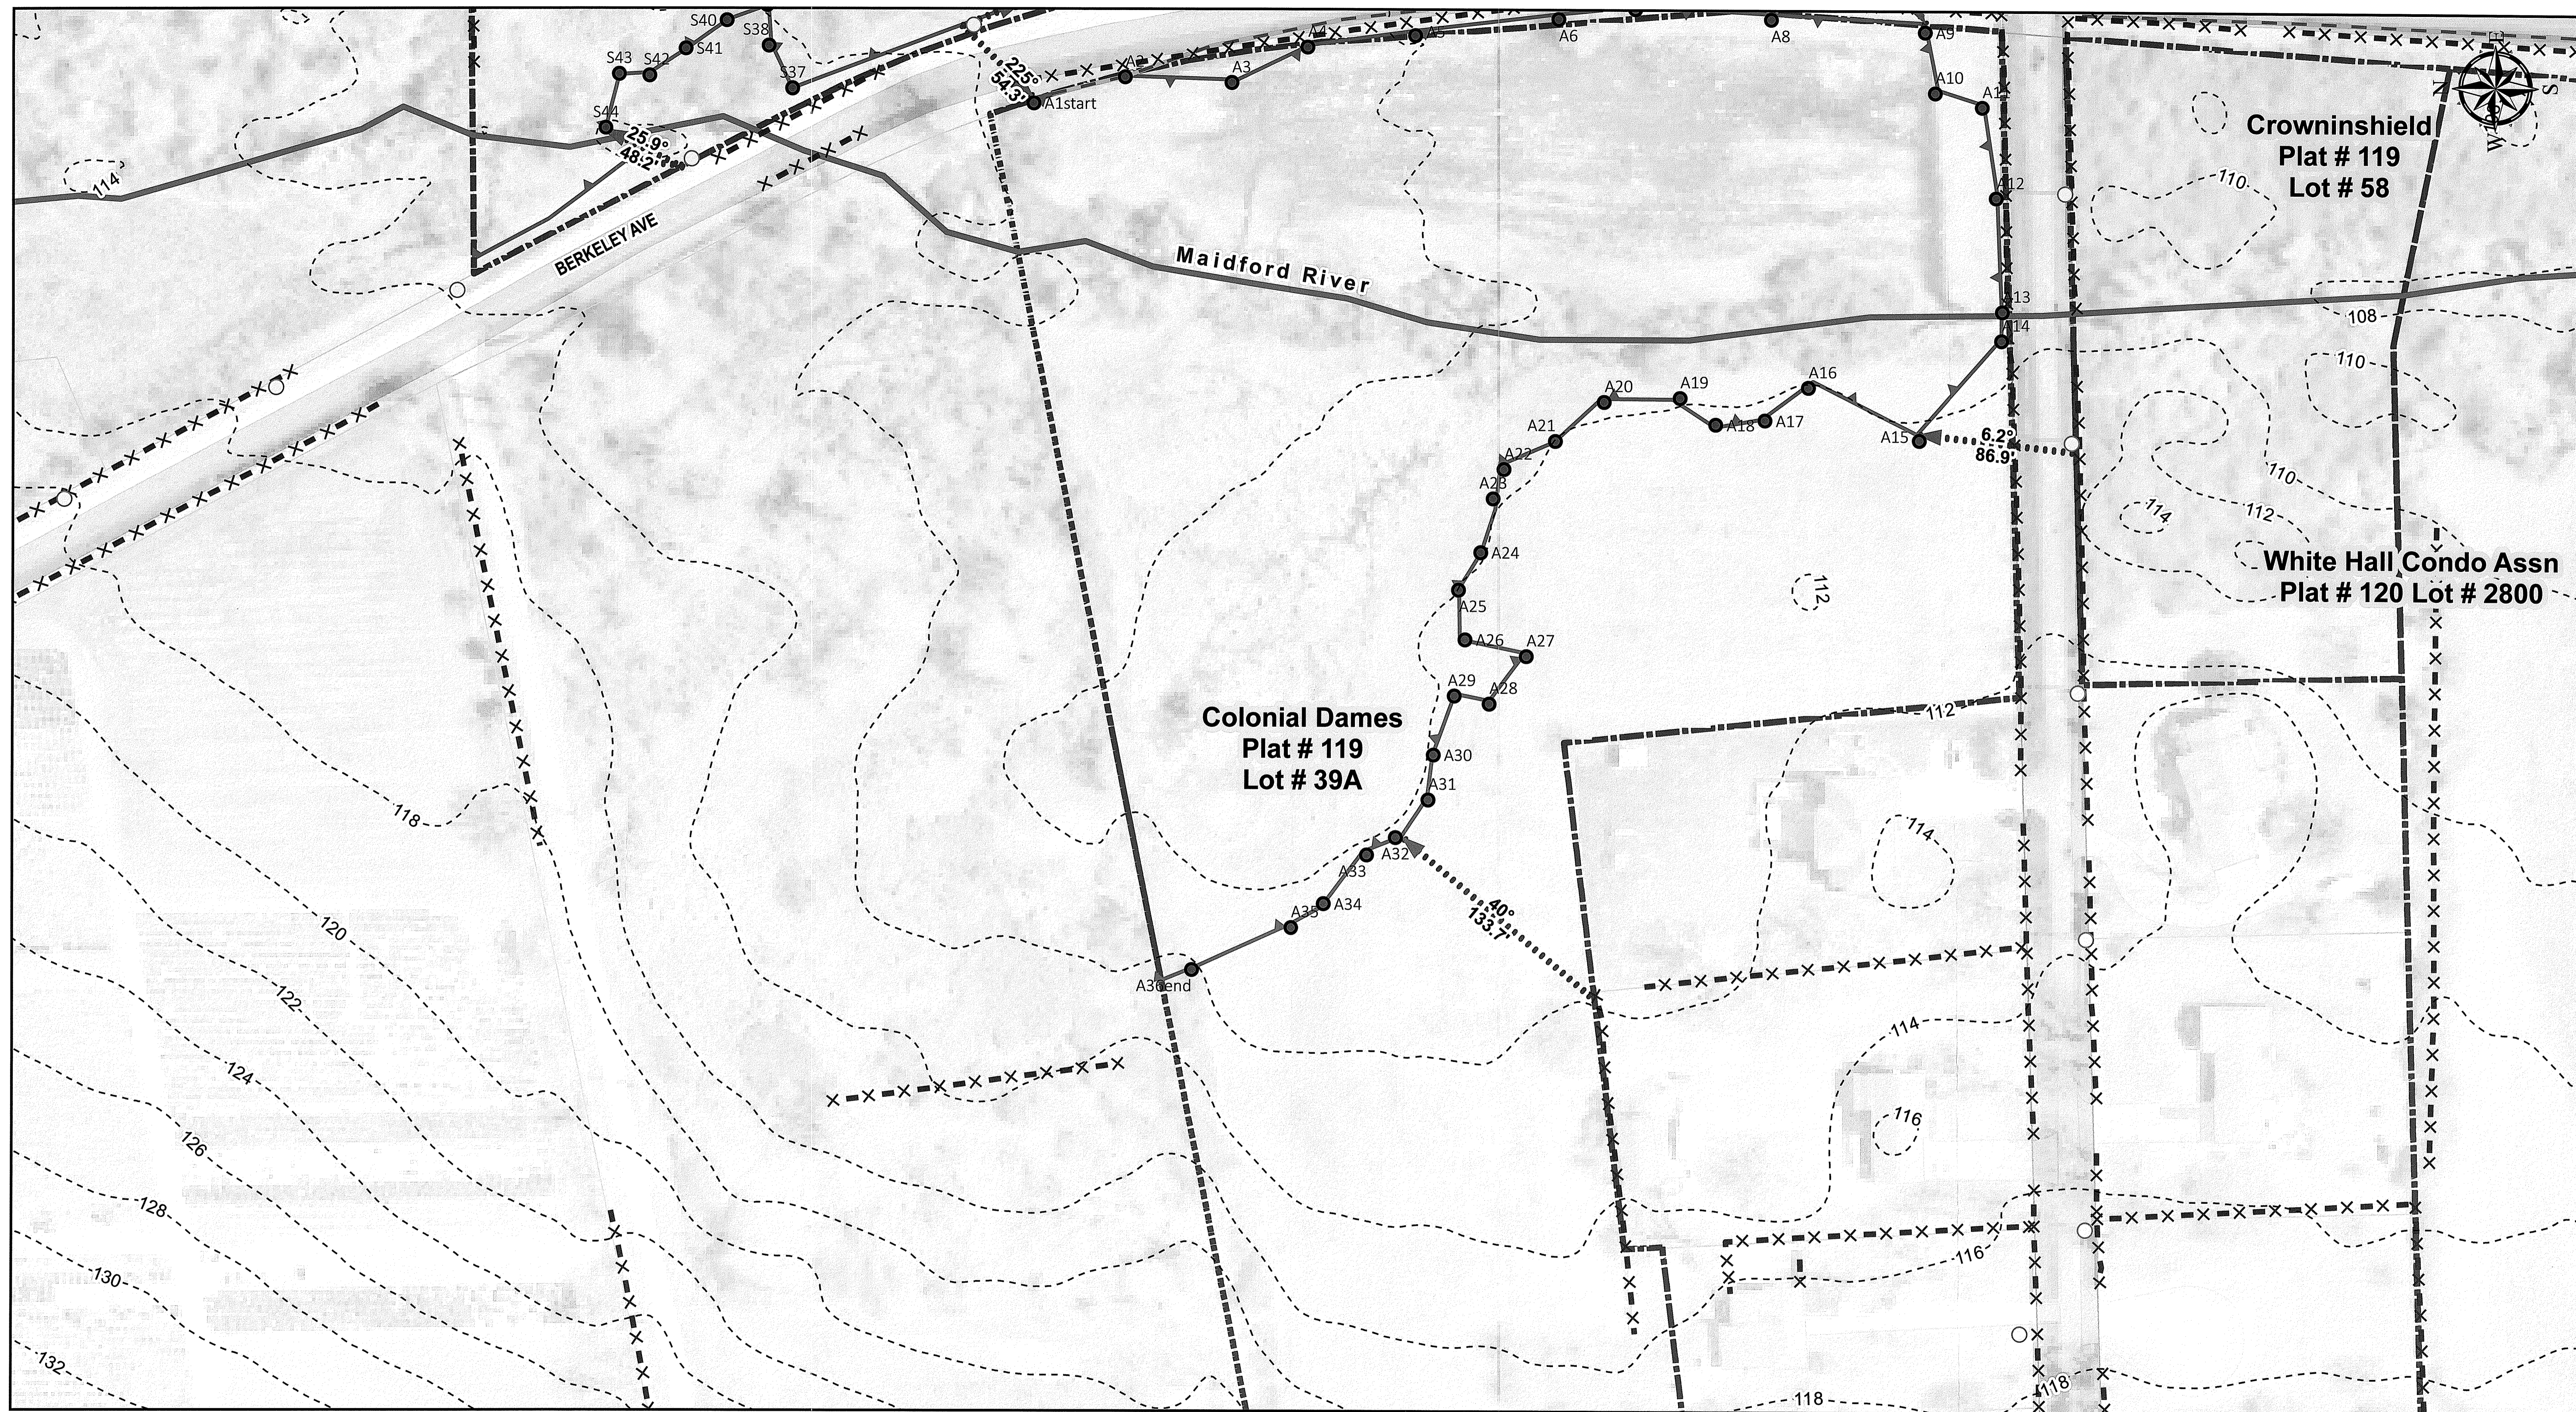

SCALE:	
HORZ:	
VERT:	N/A
DATUM:	
HORZ:	NAD 83
VERT:	N/A
0 20 40 80 Feet GRAPHIC SCALE	

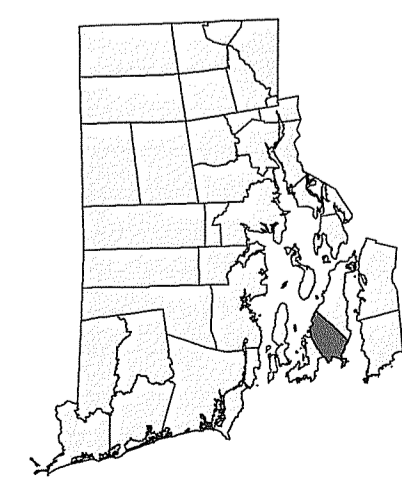

- Utility Poles
- ▭ Buildings
- ▭ Roads
- ▭ Driveways
- xxxxxxx Fences/Stone Walls
- 2 ft Contour
- ▭ Project Parcels
- > Reference Bearing & Distance
- Wetland Flags
- Resource Areas
- Freshwater Wetland
- Area Subject to Storm Flowage

MAIDFORD RIVER RESTORATION
Wetland Edge Verification
Berkeley Avenue


RI Environmental Management
 AUG 30 2021
 Office of Water Resources

MIDDLETOWN

RHODE ISLAND

PROJ. No.: 20151157.C10
 DATE: AUGUST 25, 2021


SHEET
2 OF 3

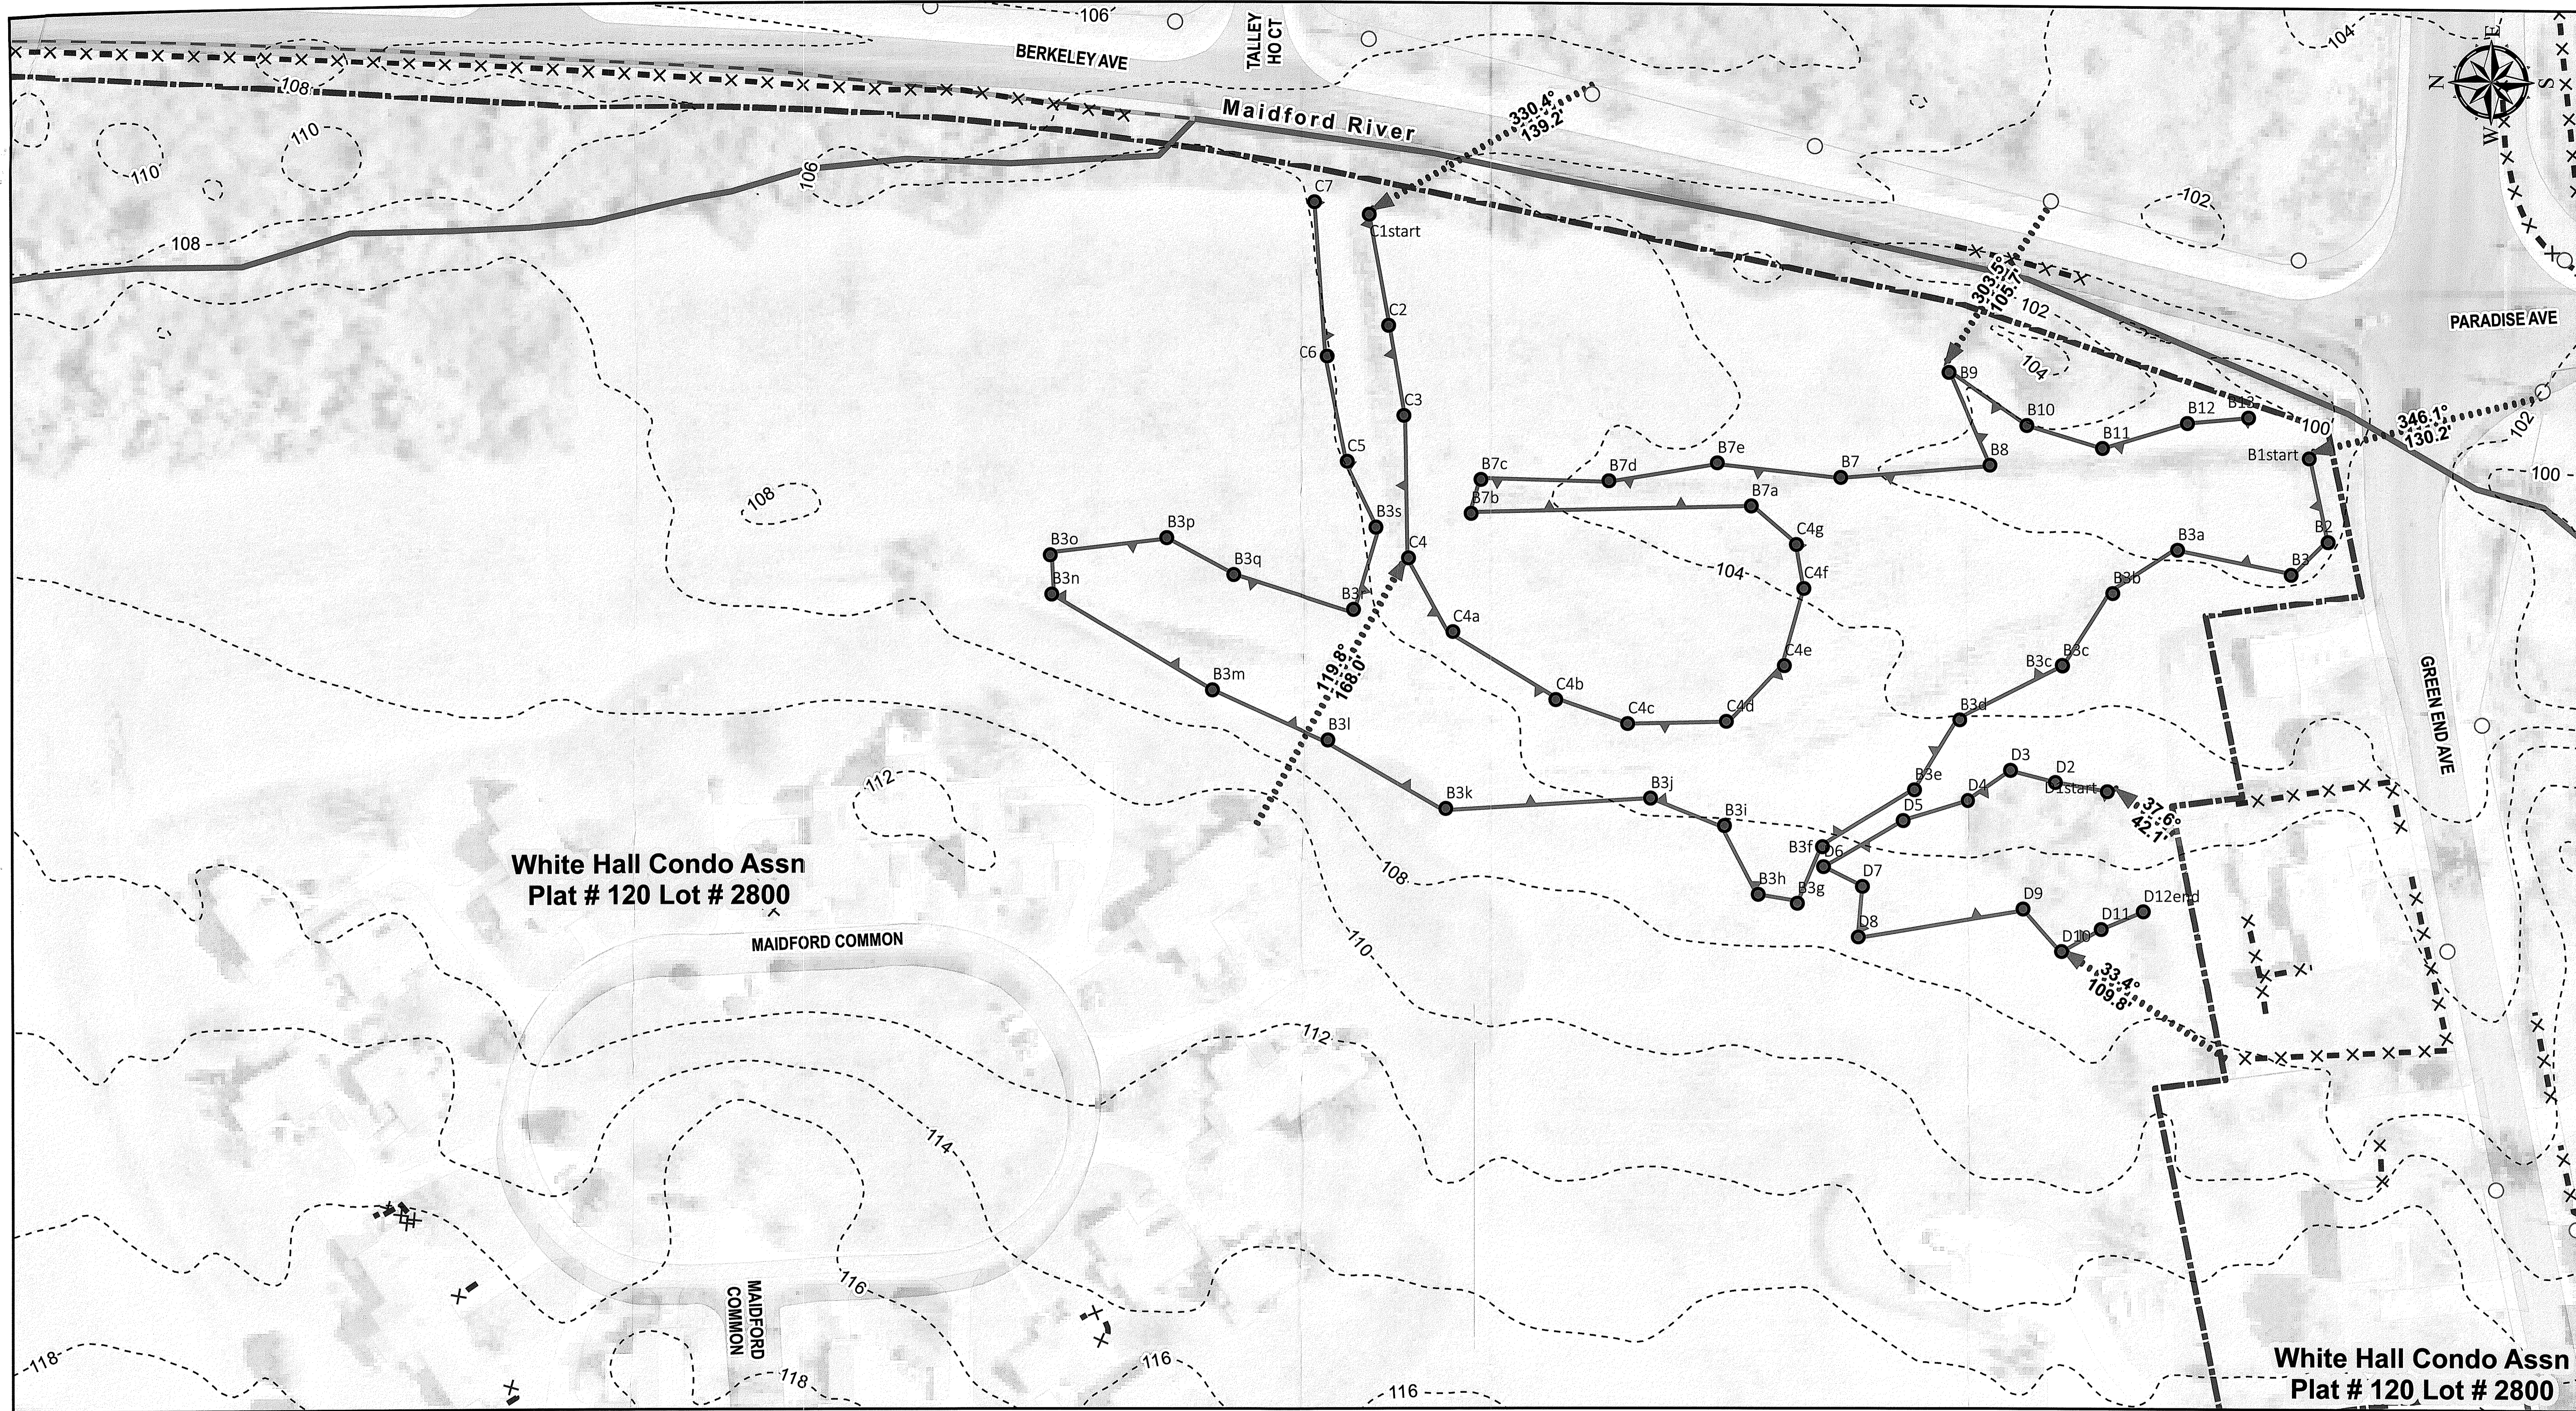

White Hall Condo Assn
Plat # 120 Lot # 2800

White Hall Condo Assn
Plat # 120 Lot # 2800

SCALE:	
HORZ:	
VERT:	N/A
DATUM:	
HORZ:	NAD 83
VERT:	N/A
0 20 40 80 Feet GRAPHIC SCALE	

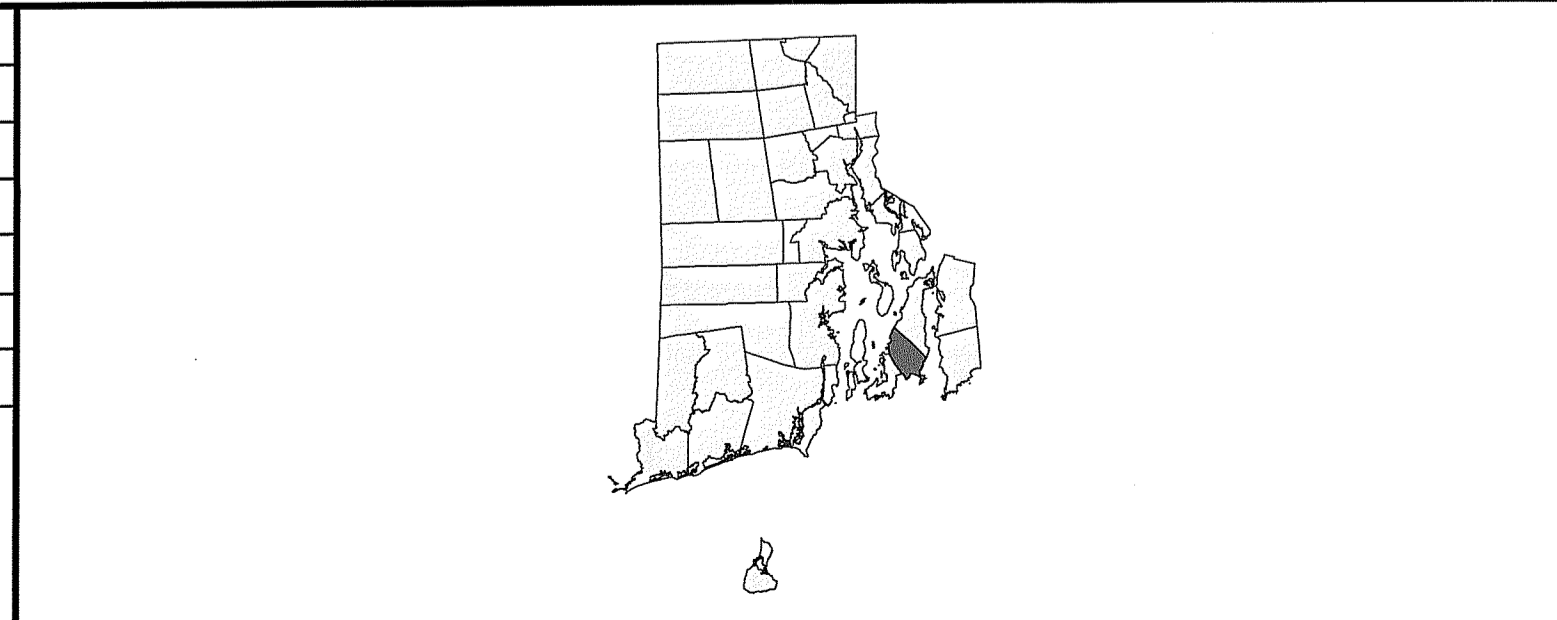

○ Utility Poles 2 ft Contour	• Wetland Flags
▒ Buildings	▭ Project Parcels	Resource Areas
▒ Roads Reference Bearing & Distance	— Freshwater Wetland
▒ Driveways		— Area Subject to Storm Flowage
×××××× Fences/Stone Walls		

MAIDFORD RIVER RESTORATION Wetland Edge Verification Berkeley Avenue		Environmental Management AUG 30 2021 Office of Water Resources
		SHEET 3 OF 3
MIDDLETOWN	RHODE ISLAND	

Path: K:\P2016\1157\C10\Maidford_WEV_24x36_sheets.mxd