


LOCUS MAP
(NOT TO SCALE)

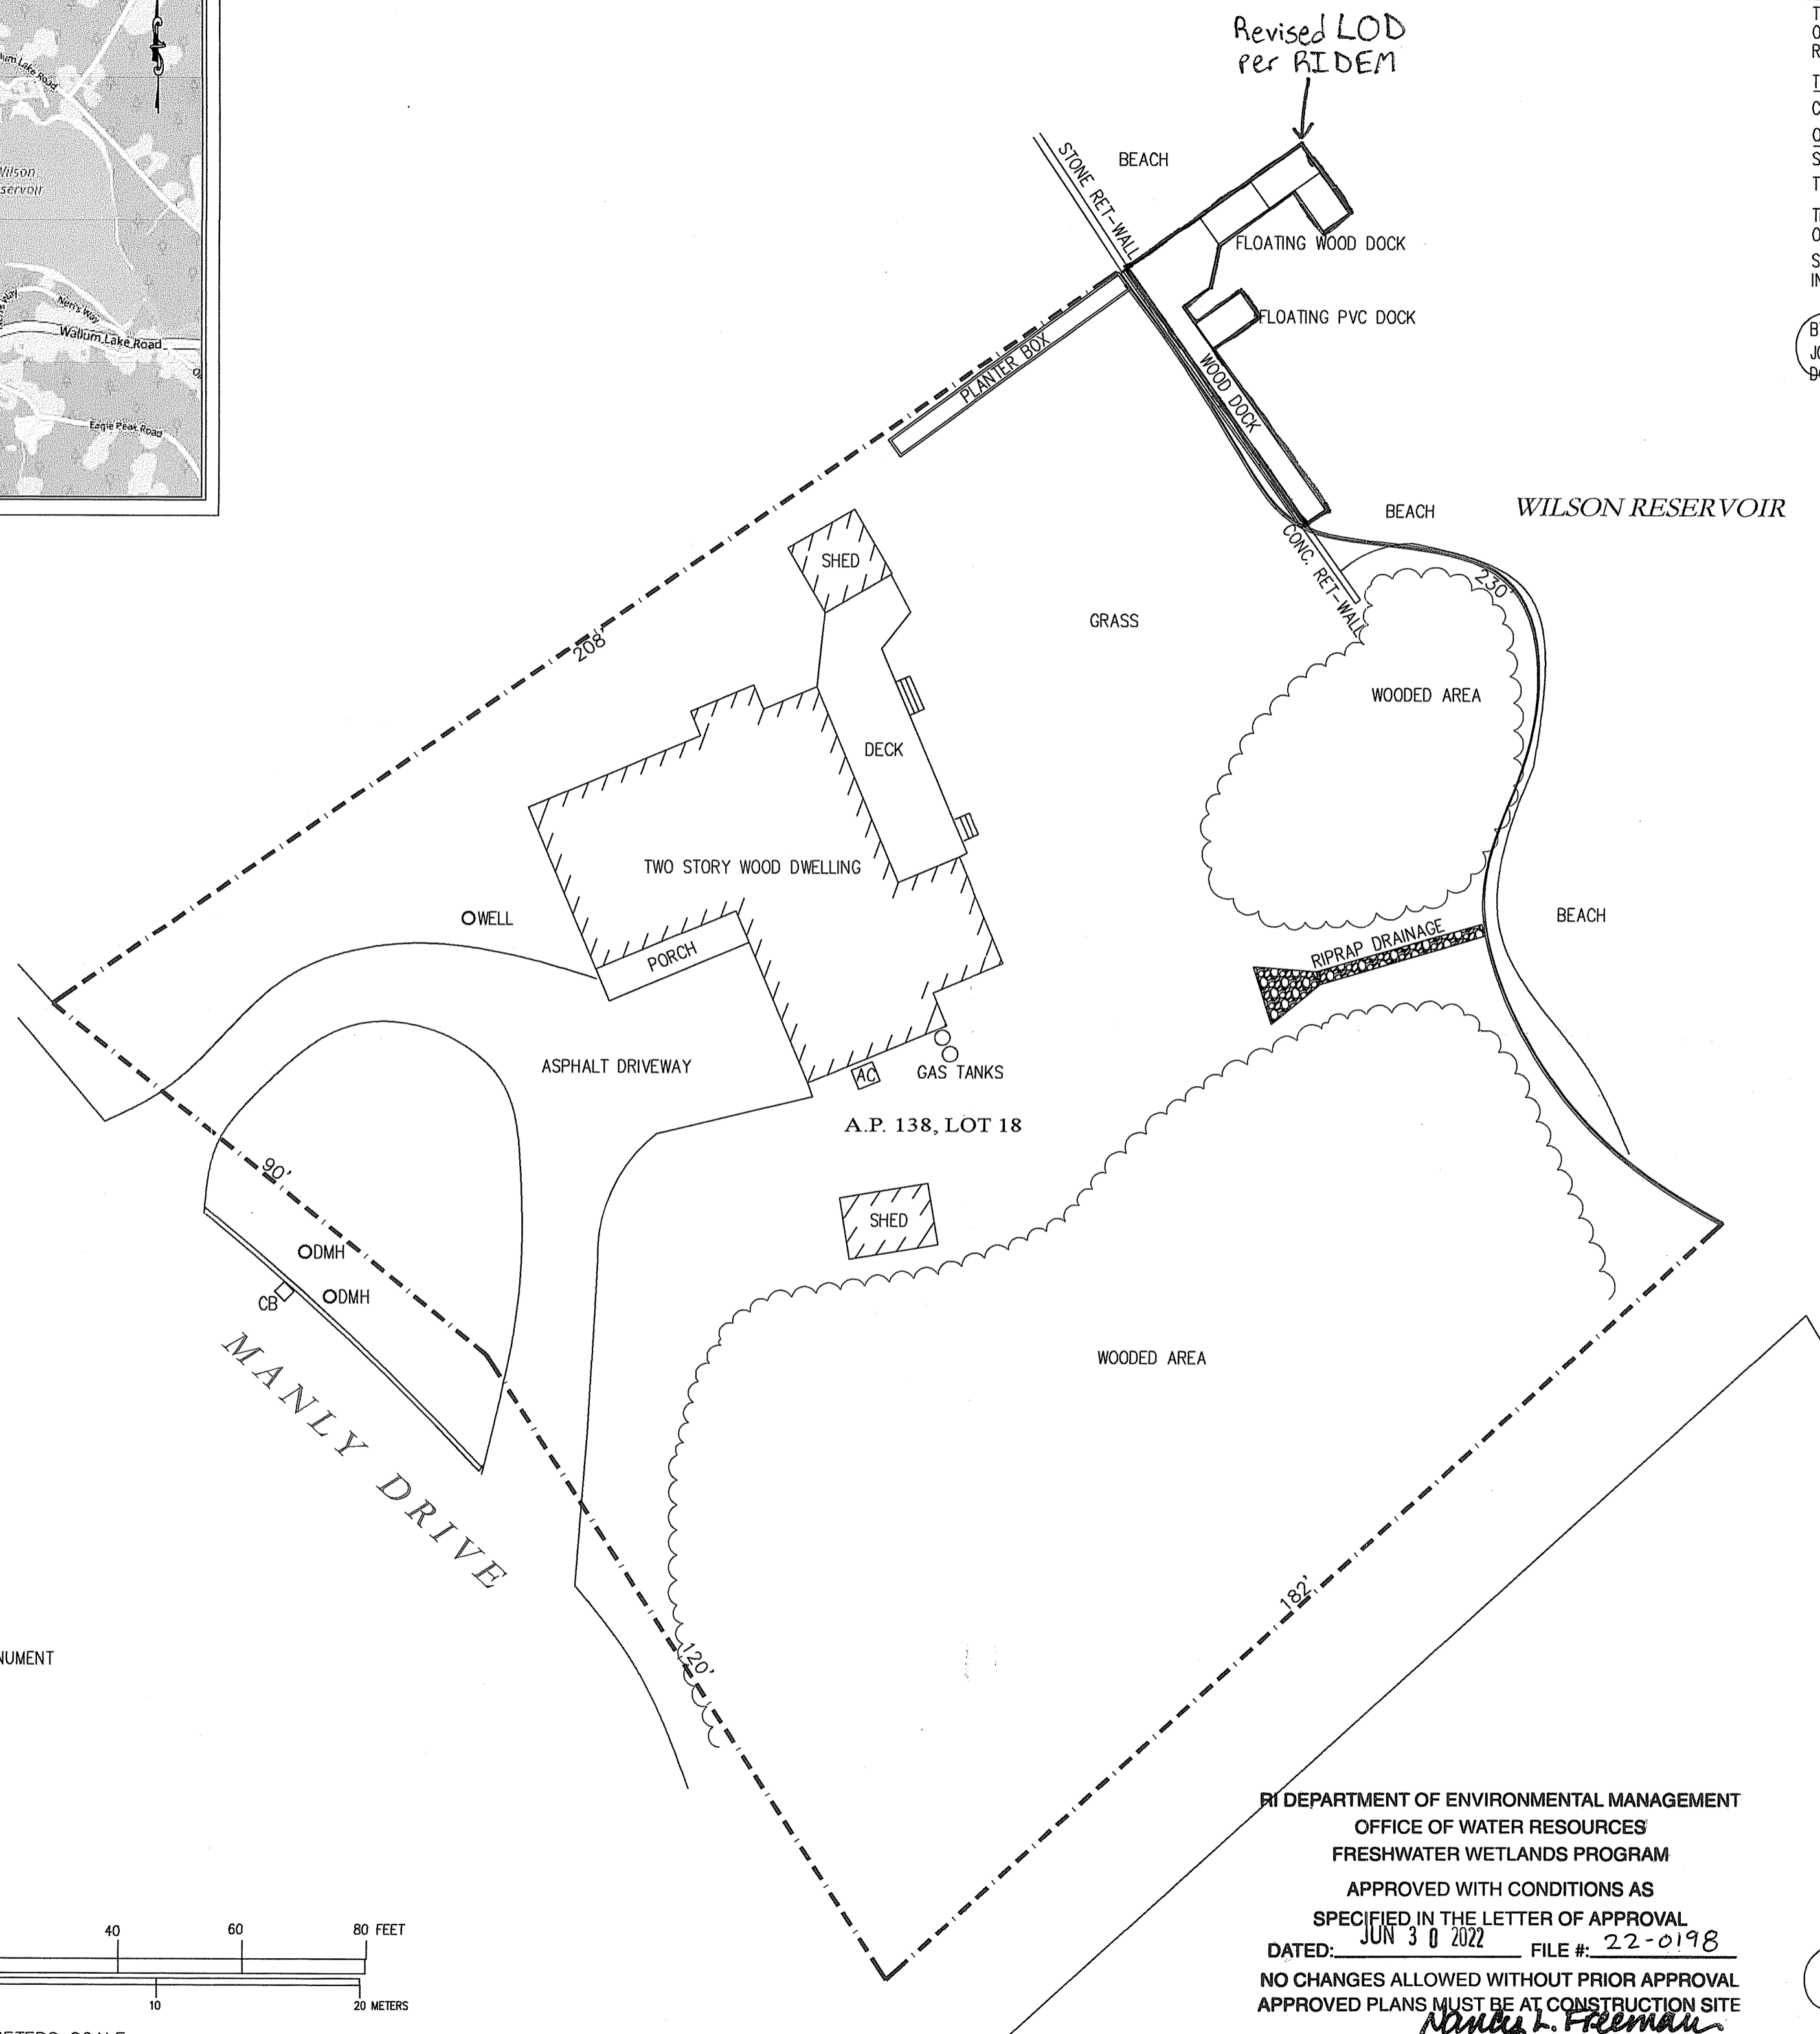

CERTIFICATION

THIS SURVEY HAS BEEN CONDUCTED AND THE PLAN HAS BEEN PREPARED TO SECTION 9 OF THE RULES AND REGULATIONS ADOPTED BY THE RHODE ISLAND STATE BOARD OF REGISTRATION FOR PROFESSIONAL LAND SURVEYORS ON JANUARY 1, 2016, AS FOLLOWS:

TYPE OF BOUNDARY SURVEY	MEASUREMENT / ACCURACY SPECIFICATIONS
COMPREHENSIVE BOUNDARY SURVEY	N/A
OTHER TYPE OF SURVEY	
SITE FEATURE SURVEY	III
TOPOGRAPHIC SURVEY	N/A

THE PURPOSE FOR THE CONDUCT OF THE SURVEY AND FOR THE PREPARATION OF THE PLAN IS AS FOLLOWS:
SITE FEATURE SURVEY TO ESTABLISH THE LOCATION OF THE EXISTING SITE FEATURES IN RELATION TO THE EXISTING IMPROVEMENTS

BY: *John D. Andrews* 1836
JOHN D. ANDREWS, P.L.S. REG. NO. 04/11/2022
DOUGLAS DESIGN GROUP (LS.000A354-COA) DATE

Certification
Drawn by BSA
Checked by JA
Revised on

Project
SITE FEATURE SURVEY OF LAND
PREPARED FOR
89 MANLY DRIVE
BURRILLVILLE RHODE ISLAND
A.P. 138, LOT 18
Date: APRIL 11, 2022
Scale: 1" = 20'

Owner:
LAWRENCE M FABIANSKI JR.
89 MANLY DRIVE
PASCOAG, RI 02859

Douglas DESIGN GROUP
LAND SURVEYING • CONSULTING
BAY TOWER - LOWER LEVEL SUITE C
101 PLAIN STREET
PROVIDENCE, RHODE ISLAND 02903
508-821-8728 774-284-0085
douglasdesigngroup@gmail.com

RI Environmental Management
JUN 06 2022
Office of Water Resources

RI DEPARTMENT OF ENVIRONMENTAL MANAGEMENT
OFFICE OF WATER RESOURCES
FRESHWATER WETLANDS PROGRAM
APPROVED WITH CONDITIONS AS SPECIFIED IN THE LETTER OF APPROVAL
DATED: JUN 30 2022 FILE #: 22-0198
NO CHANGES ALLOWED WITHOUT PRIOR APPROVAL
APPROVED PLANS MUST BE AT CONSTRUCTION SITE
Nancy L. Freeman

JOHN D. ANDREWS
No. 1836
John D. Andrews
PROFESSIONAL LAND SURVEYOR
04/11/2022

Issued On
Sheet Contents
SITE FEATURE SURVEY
Project Number. 03.22.1756
Drawing No.
Sheet 1 of 1

- LEGEND**
- ⊕ POLE # UTILITY POLE
 - × × FENCE
 - ▬ STONEWALL
 - ▬ PROPERTY LINE (EXISTING OR NEW)
 - W — WATER LINES
 - S — SANITARY LINE
 - G — GAS LINE
 - AG — ABANDONED GAS LINE
 - SMH SEWER MANHOLE
 - WG WATER GATE
 - GG GAS GATE
 - GB GRANITE BOUND W/ DRILL HOLE
 - PROPERTY CORNER W/ MONUMENT
 - RE-BAR PROPERTY CORNER / PROPOSED MONUMENT
 - 🌳 TREE
 - 🌲 PINE TREE

NOTE: SYMBOLS ARE TYPICAL AND SOME MAY NOT BE FOUND ON THIS PLAN.

