




WELL LOCATION PLAN

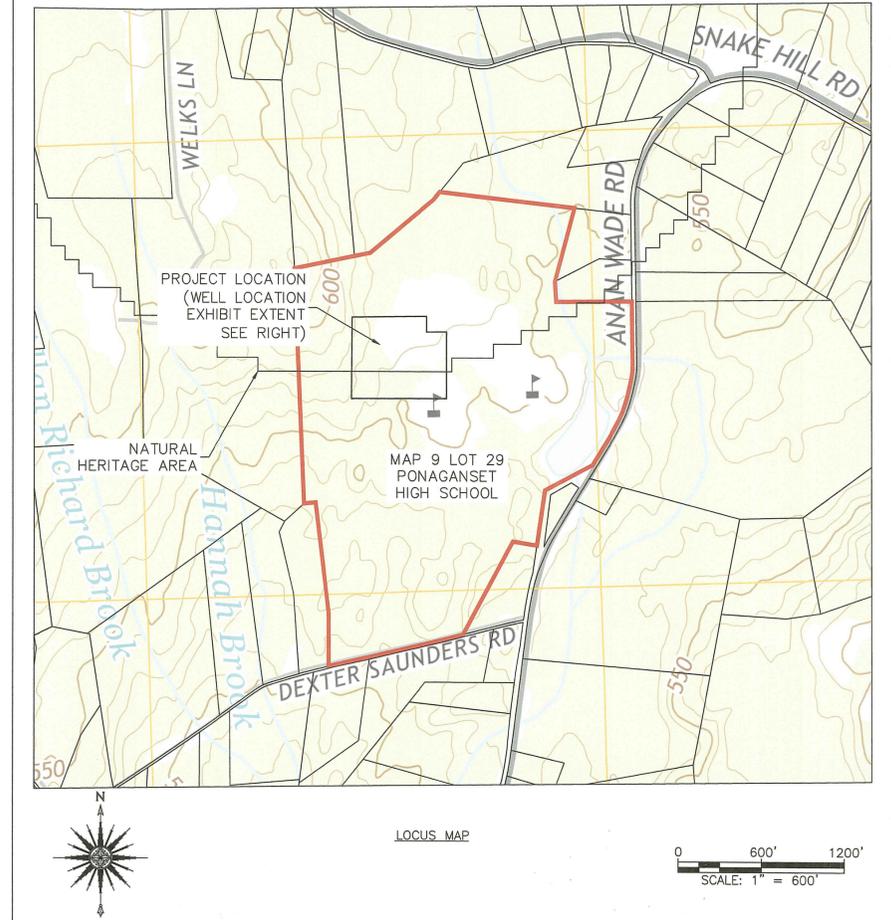

LOCUS MAP



**GENERAL NOTES:**

1. THE SITE IS LOCATED IN THE TOWN OF GLOCESTER ON ASSESSORS MAP 9 LOT 29.
2. THE SITE IS APPROXIMATELY 132.8± ACRES AND IS ZONED I0.
3. THE OWNER OF THIS LOT IS: FOSTER-GLOCESTER REGIONAL SCHOOL DISTRICT  
91 ANAN WADE ROAD  
GLOCESTER, RI 02857
4. THE THE SITE IS LOCATED IN FEMA ZONE X (44007C0255G EFFECTIVE DATE 3/2/2009). FEMA LINES ARE NOT DISPLAYED ON THIS MAP.
5. THE LIMIT OF DISTURBANCE IS LOCATED WITHIN A NATURAL HERITAGE AREA. PLEASE SEE ENCLOSED RIDEM NATURAL HERITAGE REPORT FOR MORE INFORMATION.
6. WETLANDS IN THIS AREA HAVE BEEN LOCATED BY AVIZINIS ENVIRONMENTAL SERVICES INC. WETLAND REPORT IS ENCLOSED FOR REVIEW. WETLAND LINES ARE SHOWN ON THIS SHEET BUT JURISDICTIONAL AREAS AND BUFFER ZONES HAVE NOT BEEN DISPLAYED. WETLAND FLAGS HAVE BEEN LOCATED USING A HANDHELD GPS AES STAFF HAVE LOCATED THE WETLAND FLAGS AND OTHER PERTINENT SITE FEATURES WITH A JUNIPER GEODE SUBMETRIC GPS/GNSS.
7. THE TOPOGRAPHY SHOWN ON PLANS IS LIDAR DATA ACQUIRED FROM NOAA LIDAR DATA BASE (NATIONAL OCEANIC AND ATMOSPHERIC ADMINISTRATION) 2016 CONED DEM COMPILED 2016. RASTER DIGITAL ELEVATION MODE COMPOSITE DATA SET OF THE BEST AVAILABLE HIGH-RESOLUTION ELEVATION THROUGH 2016. ACCURACY IS SPATIALLY VARIABLE CELL SIZE 1 METER.
8. TOPOGRAPHY IS SHOWN IN 2-FT CONTOUR INTERVAL.
9. SOILS SURROUNDING THE EXISTING PUMPHOUSE ARE UDORTHENTS-URBAN LAND COMPLEX. SOIL LINES HAVE NOT BEEN DISPLAYED.
10. AERIAL PHOTOGRAPHS AND USGS LOCUS MAPPING SHOWN ARE APPROXIMATE AND FOR INFORMATIONAL PURPOSES ONLY. THESE IMAGES HAVE NOT BEEN ORTHO CORRECTED.

**RI DEPARTMENT OF ENVIRONMENTAL MANAGEMENT**  
**OFFICE OF WATER RESOURCES**  
**FRESHWATER WETLANDS PROGRAM**  
**APPROVED WITH CONDITIONS AS**  
**SPECIFIED IN THE LETTER OF APPROVAL**  
**DATED: AUG 23 2023 FILE #: 23-0120**  
**NO CHANGES ALLOWED WITHOUT PRIOR APPROVAL**  
**APPROVED PLANS MUST BE AT CONSTRUCTION SITE**


RI Environmental Management  
 JUL 12 2023  
 Office of Water Resources

	1	7/12/23	RIDEM RESPONSE TO COMMENTS	SEK	RFF
	REVISION	DATE	DESCRIPTION	BY	APP
	SHEET	OVERALL SITE LAYOUT PLAN		DATE	5/8/2023
	CLIENT	FOSTER-GLOCESTER REGIONAL SCHOOL DISTRICT 91 ANAN WADE ROAD GLOCESTER, RI 02857		DESIGNED BY	SEK
	PROJECT	PONAGANSET HIGH SCHOOL WELL PUMP HOUSE IMPROVEMENTS		CHECKED	RFF
				APPROVED	RFF
				SHEET	C-1

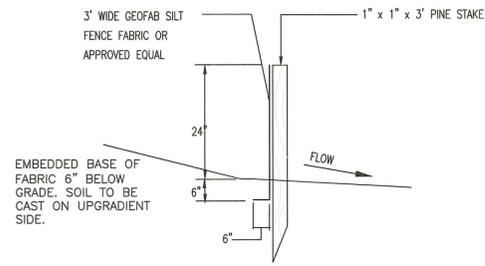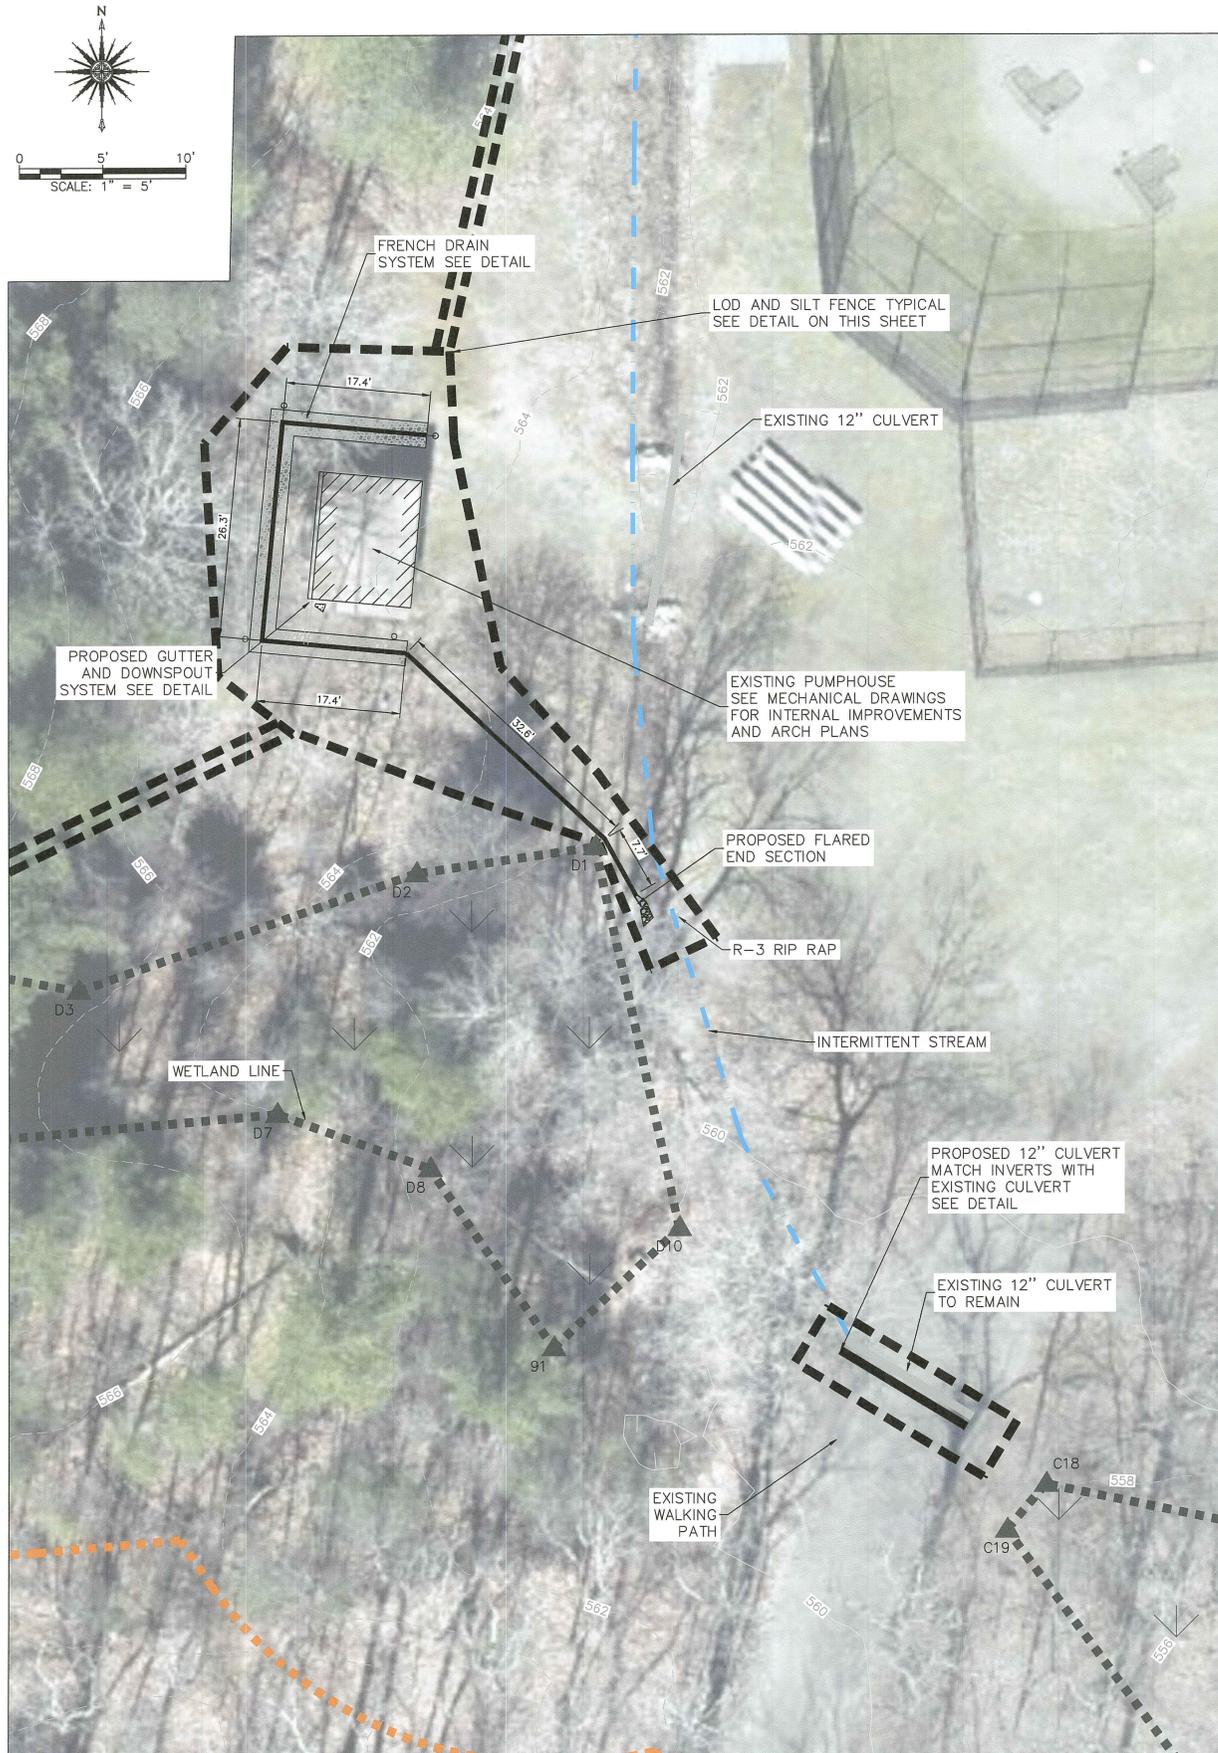

**SILT FENCE DETAIL**

NOT TO SCALE

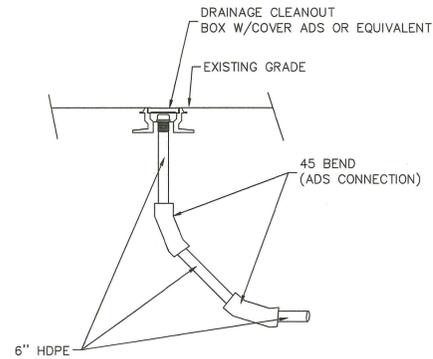


**6\"/>**

NOT TO SCALE


**SITE ACCESS NOTE:**  
 CONTRACTORS SHALL CONTACT SCHOOL FACILITIES MANAGER TO DETERMINE BEST MEANS OF ACCESSES PROJECT AREA. DRIVING THROUGH THE JURISDICTIONAL AREA SHALL BE MINIMIZED TO THE EXTENT PRACTICABLE.  
 FACILITIES MANAGER 401-339-7688

**RI DEPARTMENT OF ENVIRONMENTAL MANAGEMENT**  
**OFFICE OF WATER RESOURCES**  
**FRESHWATER WETLANDS PROGRAM**  
**APPROVED WITH CONDITIONS AS SPECIFIED IN THE LETTER OF APPROVAL**  
**DATED: AUG 23 2023 FILE #: 23-0120**  
**NO CHANGES ALLOWED WITHOUT PRIOR APPROVAL**  
**APPROVED PLANS MUST BE AT CONSTRUCTION SITE**

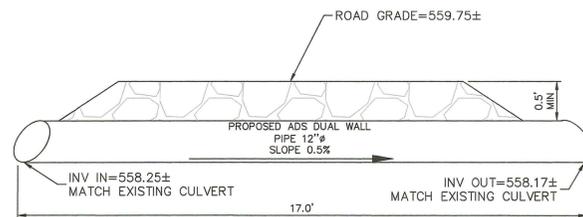


**CULVERT DETAIL**

NOT TO SCALE

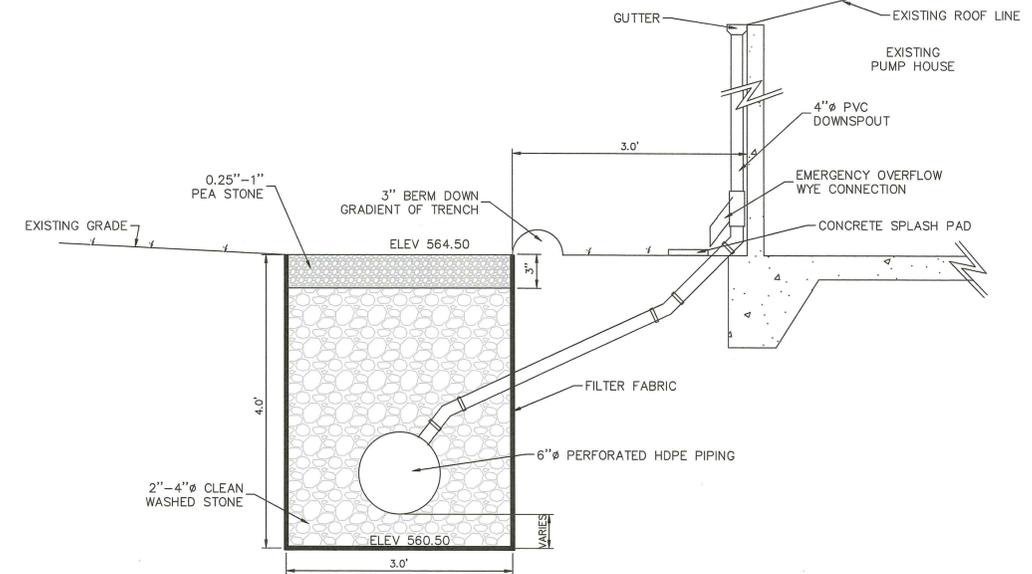


**FRENCH DRAIN SECTION A-A**

NOT TO SCALE

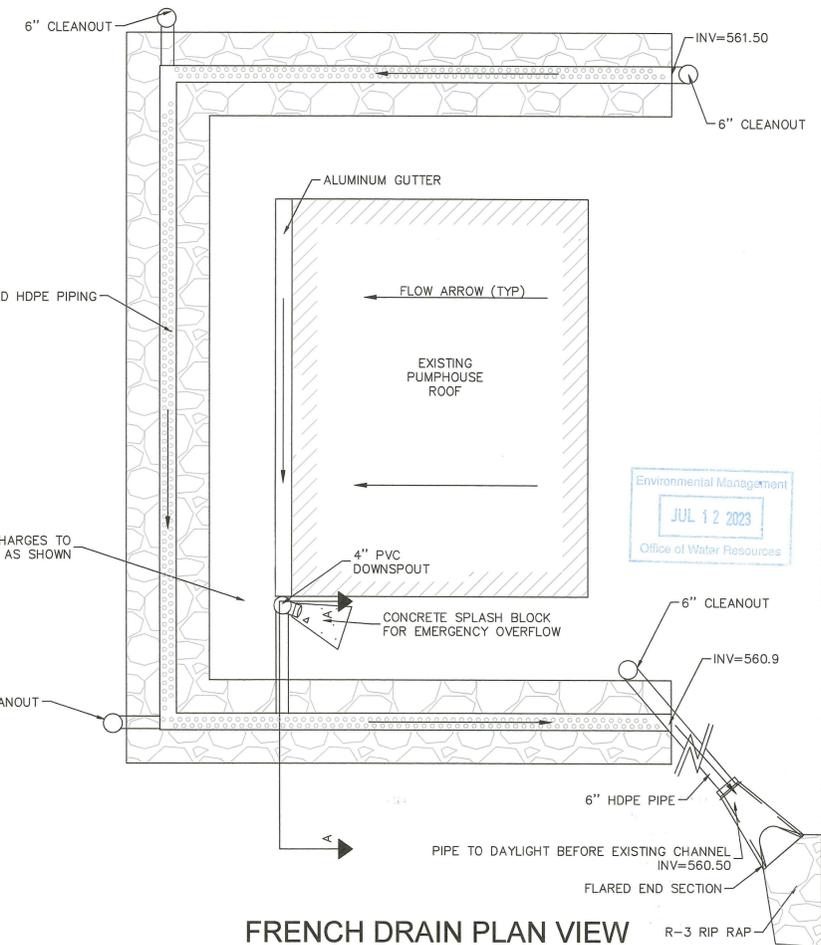

**FRENCH DRAIN PLAN VIEW**

NOT TO SCALE

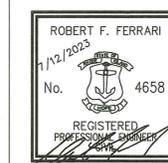

1	7/12/23	RIDEM RESPONSE TO COMMENTS	SEK	RFF
REVISION	DATE	DESCRIPTION	BY	APP
		SHEET	FRENCH DRAIN PLAN	
		CLIENT	FOSTER-GLOCESTER REGIONAL SCHOOL DISTRICT 91 ANAN WADE ROAD GLOCESTER, RI 02857	
		PROJECT	PONAGANSET HIGH SCHOOL WELL PUMP HOUSE IMPROVEMENTS	
			DATE	5/8/2023
			DRAWN BY	SEK
			DESIGNED	RFF
			CHECKED	RFF
			APPROVED	RFF
			SHEET	C-2

567 SOUTH COUNTY TRAIL, SUITE 116 GLOCESTER, RI 02852  
 © COPYRIGHT 2011, NORTHEAST WATER SOLUTIONS, INC.