

RI DEPARTMENT OF ENVIRONMENTAL MANAGEMENT
OFFICE OF WATER RESOURCES
FRESHWATER WETLANDS PROGRAM

APPROVED WITH CONDITIONS AS
SPECIFIED IN THE LETTER OF APPROVAL
DATED: 11/29/24 24-0238
NO CHANGES ALLOWED WITHOUT PRIOR APPROVAL
APPROVED PLANS MUST BE AT CONSTRUCTION SITE

Nancy S. Freeman



TREE REMOVAL & RESTORATION MAP
A.P. 19, Lot 61-1 | 17 Paolino Circle
Glocester, Rhode Island

LEGEND

RI Dept. of Environmental Management

PROPERTY LINE

TREES TO BE REMOVED


WATERMAN RESERVOIR

JURISDICTIONAL AREA

BUFFER ZONE

AES WETLAND FLAG

RESTORATION AREA

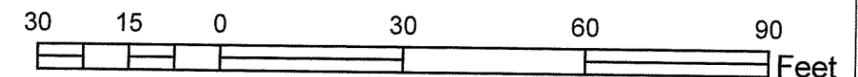

General Notes:

1. This map should not be interpreted as a survey quality graphic. It is designed for preliminary planning purposes only. AES recommends consultation with a Professional Land Surveyor for an accurate site plan.
2. Property lines as depicted on this map have been approximated from plat maps available from the town assessor's online database.
3. Aerial photograph base map and other data layers acquired from the RI DEM and RIGIS database.
4. Site features located with a Juniper Geode Submetric GNSS receiver with SWmaps data collection software. Non-delineated wetland edges have not been field verified and are depicted for graphic purposes only. The required 20-foot construction setbacks are not shown on this map.

Delineation performed by:

Edward J. Avizinis


Edward J. Avizinis, CPSS, PWS



07/03/2024

Map created by:

Casey Hogan, Environmental Scientist, 8/26/2024

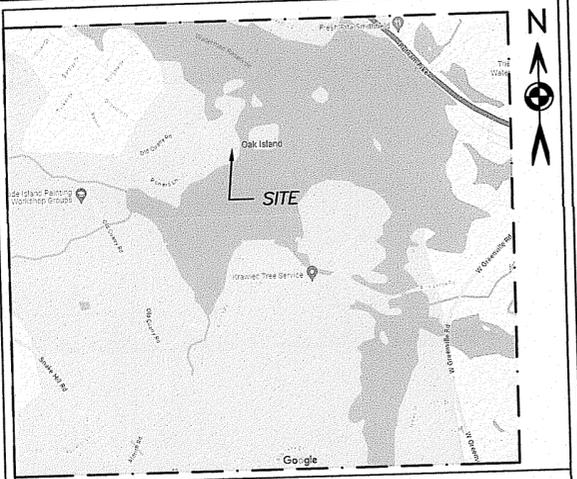

LOCATION PLAN NOT TO SCALE

LEGEND:

- AP ASSESSOR'S PLAT
- ○ ○ ○ ○ STONE WALL
- E - E - OVERHEAD WIRES

NOTE:

Wetland Flags delineated by: Avizins Environmental Services
 PO Box 836 Charlestown, RI 02813
 (401) 710-2161

CERTIFICATION


THIS SURVEY HAS BEEN CONDUCTED AND THE PLAN HAS BEEN PREPARED PURSUANT TO SECTION 435-RICR-00-00-1.9 OF THE RULES AND REGULATIONS ADOPTED BY THE RHODE ISLAND STATE BOARD OF REGISTRATION FOR PROFESSIONAL LAND SURVEYORS ON NOVEMBER 25, 2015, AS FOLLOWS:

(A) TYPE OF BOUNDARY SURVEY: MEASUREMENT SPECIFICATION IV
 NOT A BOUNDARY SURVEY:
 THIS COMPILATION PLAN HAS BEEN PREPARED FROM SOURCES OF INFORMATION AND DATA WHOSE POSITIONAL ACCURACY AND RELIABILITY HAS NOT BEEN VERIFIED. THE PROPERTY LINES DEPICTED HEREON DO NOT REPRESENT A BOUNDARY OPINION, AND OTHER INFORMATION DEPICTED IS SUBJECT TO SUCH CHANGES AS AN AUTHORITATIVE FIELD SURVEY MAY DISCLOSE.

(B) OTHER TYPE OF SURVEY: MEASUREMENT SPECIFICATION III
 DATA ACCUMULATION SURVEY - LOCATION OF SITE FEATURES & TOPOGRAPHY

(C) STATEMENT OF PURPOSE:
 THE PURPOSE OF THIS SURVEY AND PLAN IS TO SHOW EXISTING SITE FEATURES


BY: John Rockwell 07/18/2024
 REGISTERED PROFESSIONAL LAND SURVEYOR SIGNATURE
 John Rockwell, PLS
 REGISTERED PROFESSIONAL LAND SURVEYOR PRINTED NAME
 A-68
 CERTIFICATE OF AUTHORIZATION NO.

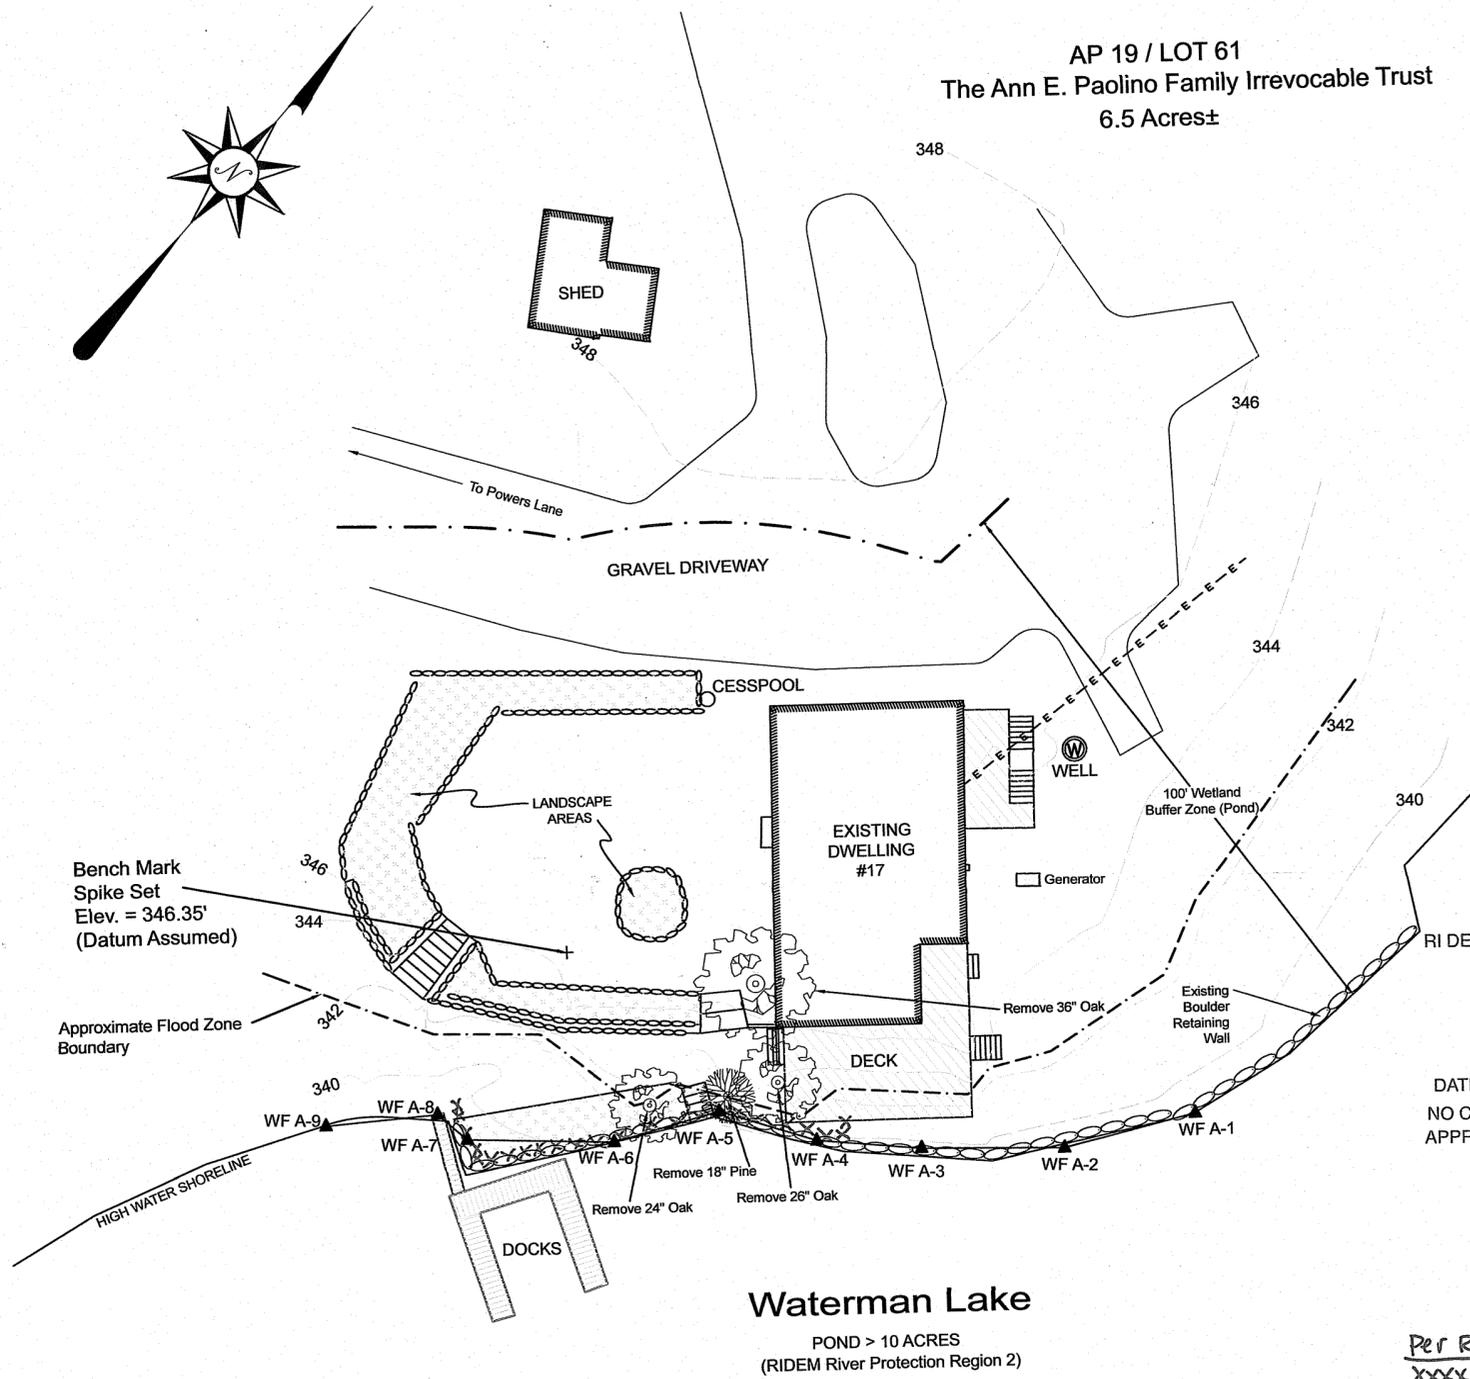

AP 19 / LOT 61
 The Ann E. Paolino Family Irrevocable Trust
 6.5 Acres±

RI DEPARTMENT OF ENVIRONMENTAL MANAGEMENT
 OFFICE OF WATER RESOURCES
 FRESHWATER WETLANDS PROGRAM
 APPROVED WITH CONDITIONS AS
 SPECIFIED IN THE LETTER OF APPROVAL
 DATED: 11/29/2024 FILE #: 24-0238
 NO CHANGES ALLOWED WITHOUT PRIOR APPROVAL
 APPROVED PLANS MUST BE AT CONSTRUCTION SITE
Nancy L. Freeman

Per RIDEM:
 xxx = erosion controls and where needed, see condition Nos. 10 & 14.

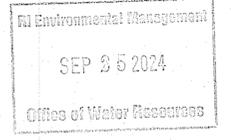


Date:
 July 18, 2024

Sheet 1 of 1

Topographic Survey Plan
 at 17 Paolino Circle
 in the Town of Glocester, Rhode Island
 Assessor's Plat 19 / Lot 61
 Prepared for: Geary C. Paolino

CSDG
 Coventry Survey Design Group
 46 South Main Street
 Coventry, RI 02816
 401-823-5028
 coventrysurvey.com

JOHN E. ROCKWELL
 No. 1959
 PROFESSIONAL
 LAND SURVEYOR

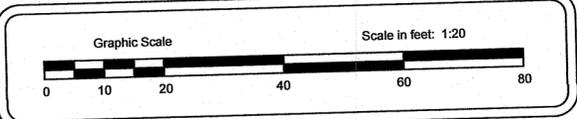

Revisions:

--	--	--	--