



- NOTES:**
- 1) OWNER/APPLICANT: JAMES E. & THERESA L. HOLLAND  
5948 MAIN ROAD  
TIVERTON, RI 02878
  - 2) ASSESSOR'S REFERENCE: PLAT 30 LOT 25-1
  - 3) PARCEL AREA = 18.2 ACRES± (PER TAX ASSESSOR'S RECORDS)
  - 4) DEED REFERENCE: BOOK 88 PAGE 273
  - 5) PLAN REFERENCES: PLAN BOOK 6 PAGE 22  
PLAN BOOK 5 PAGE 46  
PLAN BOOK 5 PAGE 26  
PLAN BOOK 7 PAGE 46  
PLAN BOOK 6 PAGE 22  
PLAN BOOK 5 PAGE 23  
DEED BOOK 125 PAGE 544  
PLAN BOOK 16 PAGE 26
  - 6) WETLAND FLAGGING PERFORMED BY ECOSYSTEMS SOLUTIONS, INC. IN JUNE 2024.
  - 7) TOPOGRAPHY, WETLAND FLAGS AND FEATURE LOCATIONS ARE BASED ON A TOPOGRAPHIC SURVEY PERFORMED BY CIVIL ENGINEERING CONCEPTS, INC. IN OCTOBER 2024.

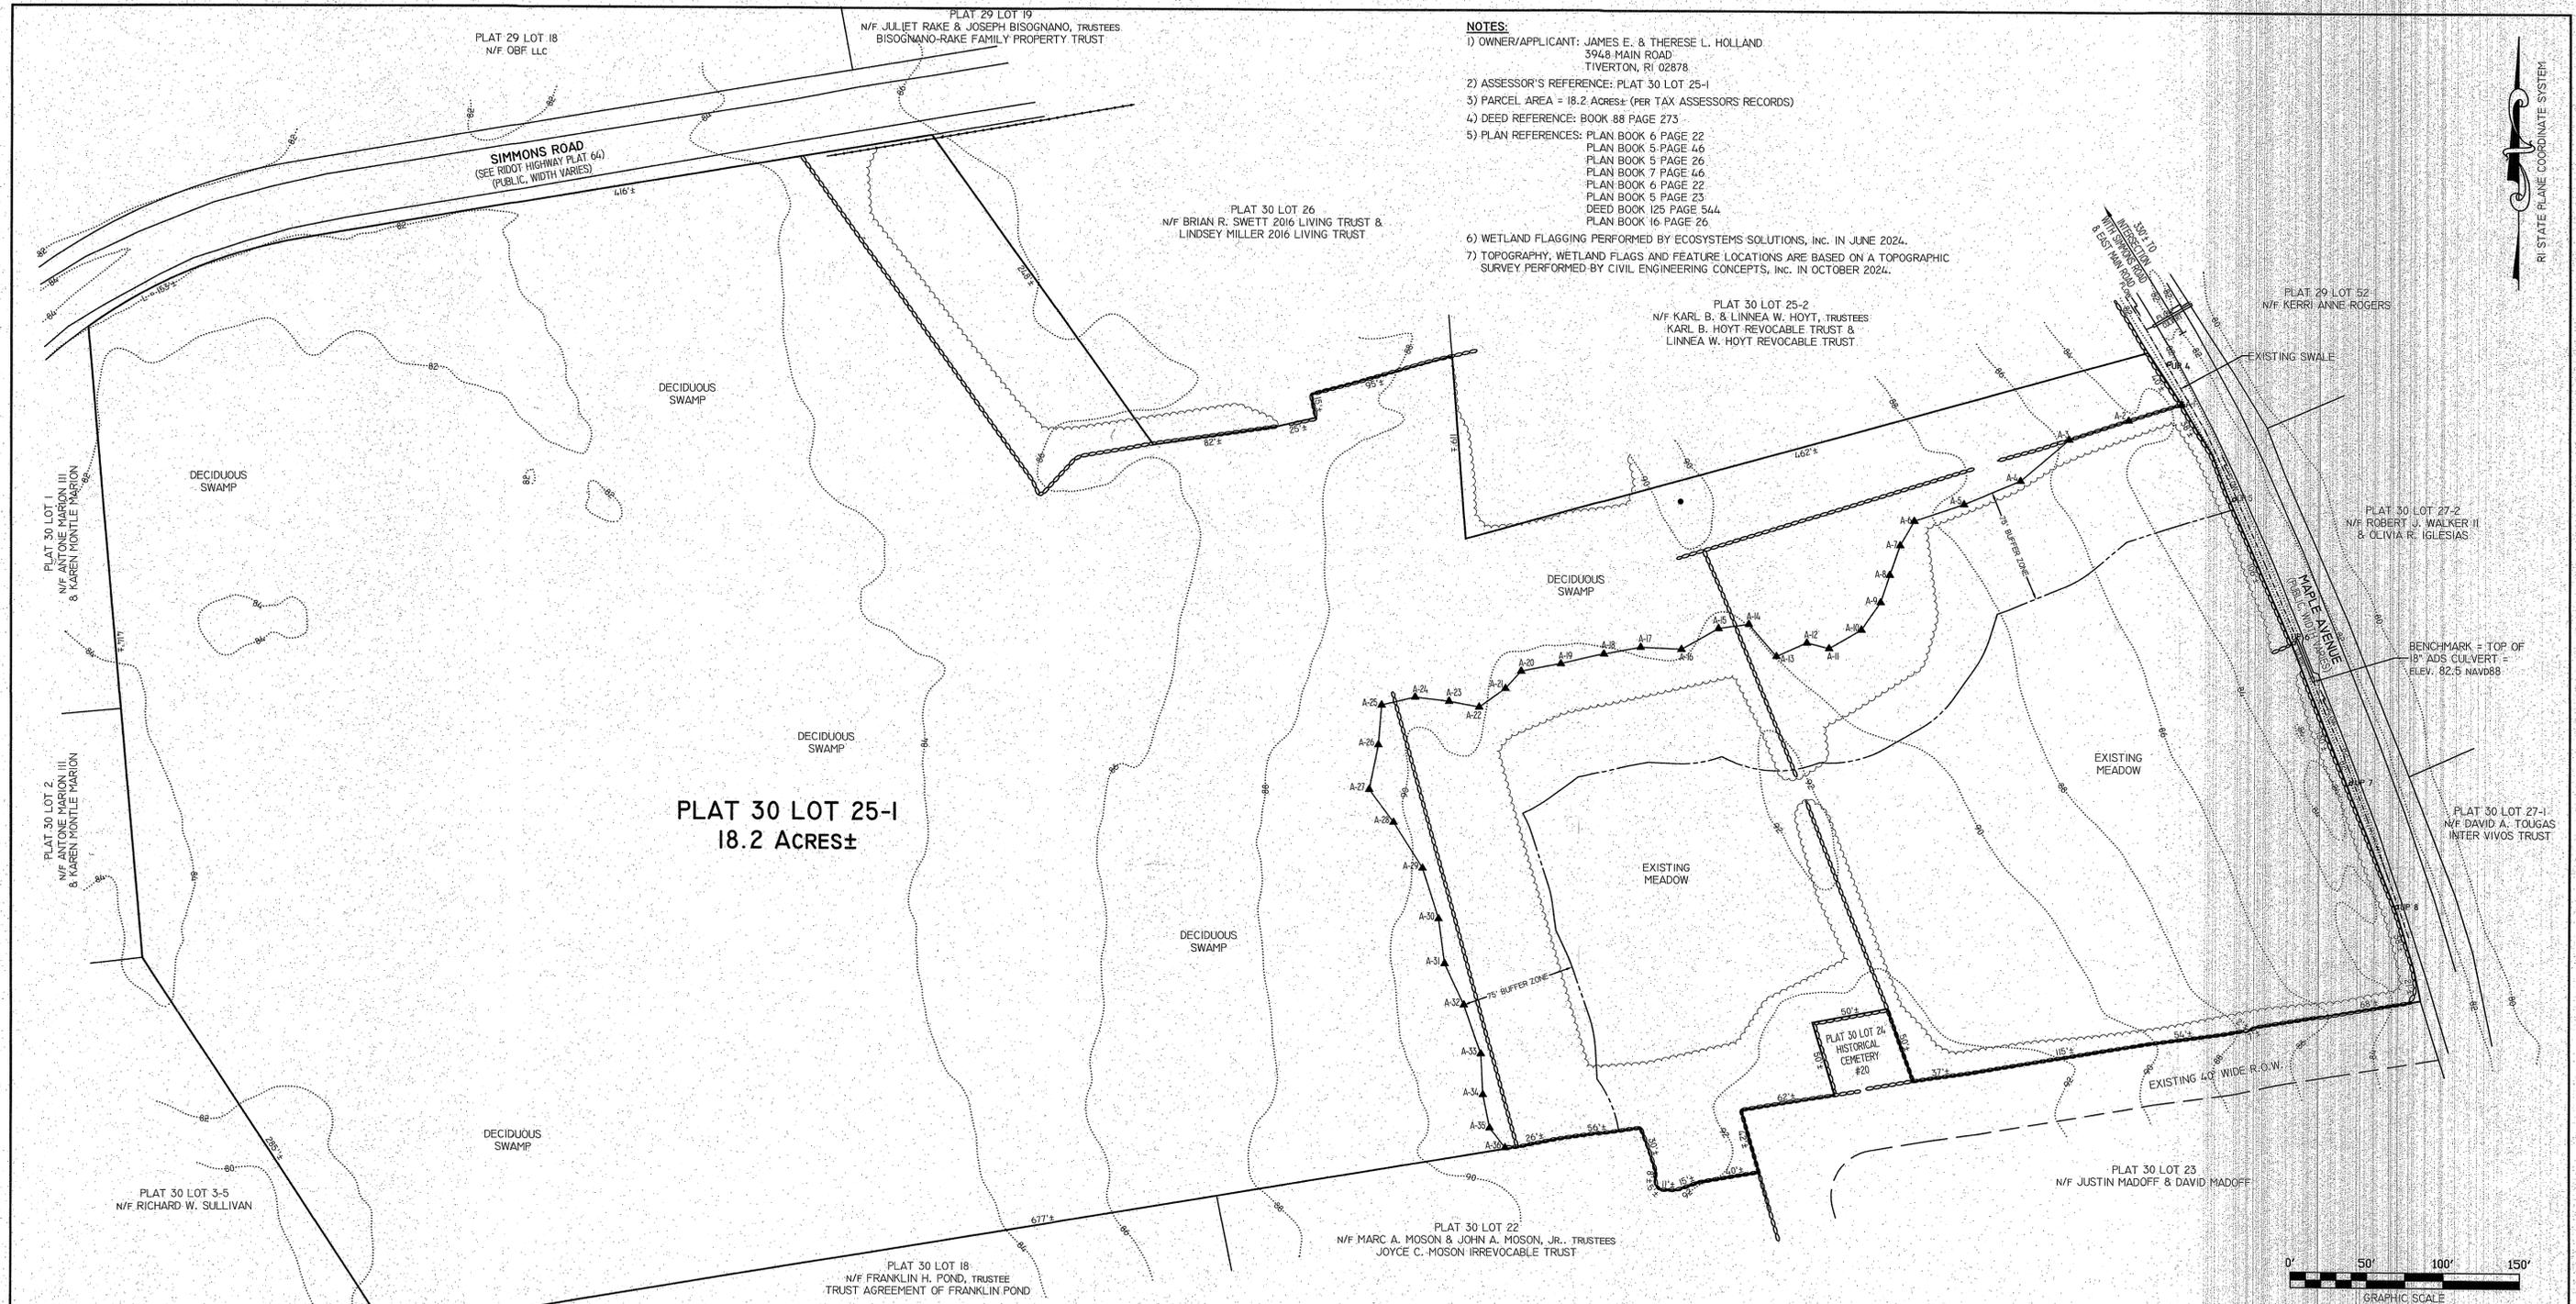



**PLAT 30 LOT 25-1  
18.2 ACRES±**

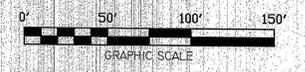

- LEGEND**
- EXISTING 2 FOOT CONTOUR
  - STONE WALL
  - ▲- DELINEATED WETLAND EDGE
  - ▲- 75' WETLAND BUFFER
  - ▲- CENTERLINE OF SWALE
  - ▲- UTILITY POLE
  - ▲- APPROXIMATE EDGE OF VEGETATION

**CERTIFICATION**  
THIS SURVEY HAS BEEN CONDUCTED AND THE PLAN PREPARED PURSUANT TO SECTION 9 OF THE RULES AND REGULATIONS ADOPTED BY THE RHODE ISLAND STATE BOARD OF REGISTRATION FOR PROFESSIONAL LAND SURVEYORS ON NOVEMBER 25, 2015, AS FOLLOWS:  
**TYPE:** TOPOGRAPHIC SURVEY  
**CLASS:** CLASS III / CLASS IV PROPERTY LINES  
**VERTICAL CONTROL STANDARD:** N/A  
**TOPOGRAPHIC SURVEY ACCURACY:** T-3  
**PURPOSE:** THIS PLAN AND SURVEY WERE PREPARED TO ACCOMPANY AN APPLICATION TO RIDEM FOR A WETLAND EDGE VERIFICATION.

*Thomas M. Owen* 11/5/2024  
THOMAS M. OWEN, PLS #2518 COA #A402

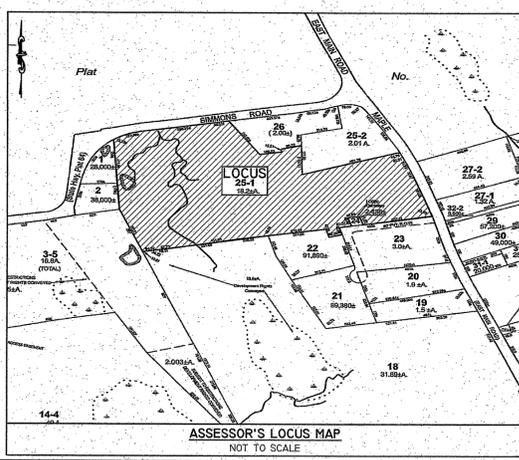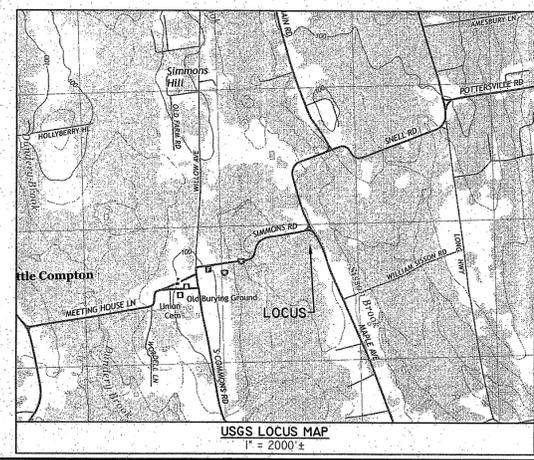

**WILLIAM F. SMITH**  
No. 2504  
REGISTERED PROFESSIONAL ENGINEER

**THOMAS MICHAEL OWEN**  
No. 2518  
REGISTERED LAND SURVEYOR  
11/5/2024

REVISIONS:


**WETLAND EDGE VERIFICATION PLAN**  
PREPARED FOR  
**JAMES E. & THERESA L. HOLLAND**  
ASSESSOR'S PLAT 30 LOT 25-1  
MAPLE AVENUE & SIMMONS ROAD  
LITTLE COMPTON, RHODE ISLAND  
SCALE: 1" = 50' DATE: NOVEMBER 1, 2024  
**Civil Engineering Concepts, Inc.**  
34A MAIN STREET  
LITTLE COMPTON, RI 02857  
PH: (401) 592-0177  
FAX: (401) 592-0178  
EMAIL: wsmithcec@aol.com  
JOB#: 22-049